




Proposed Front Elevation
SCALE 1:100

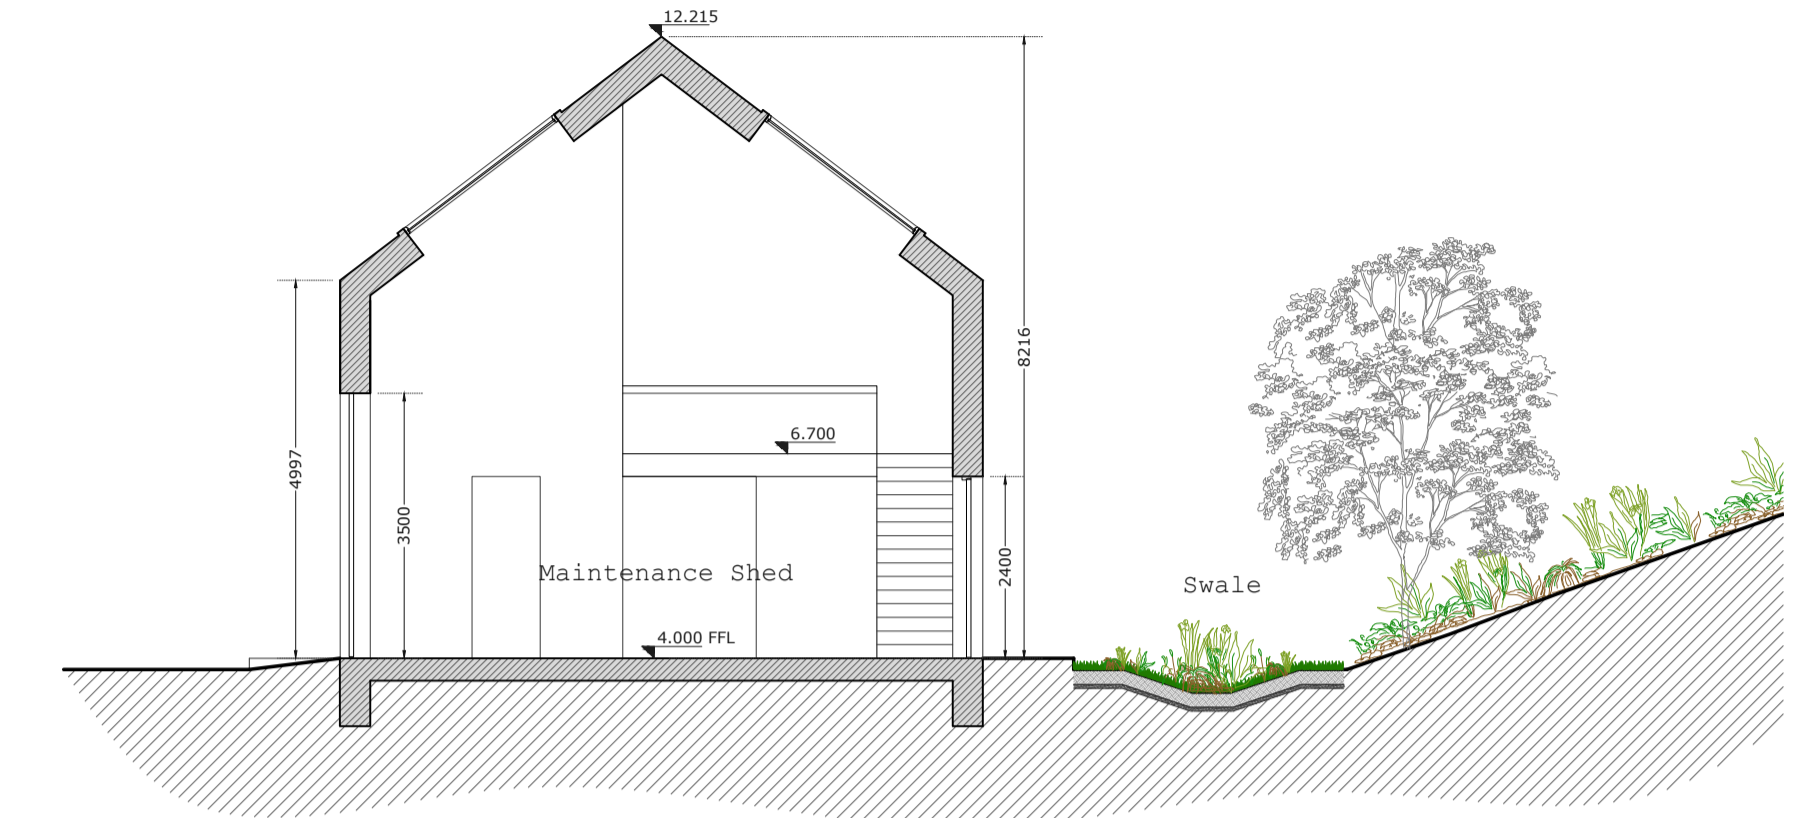


Proposed Section AA
SCALE 1:100

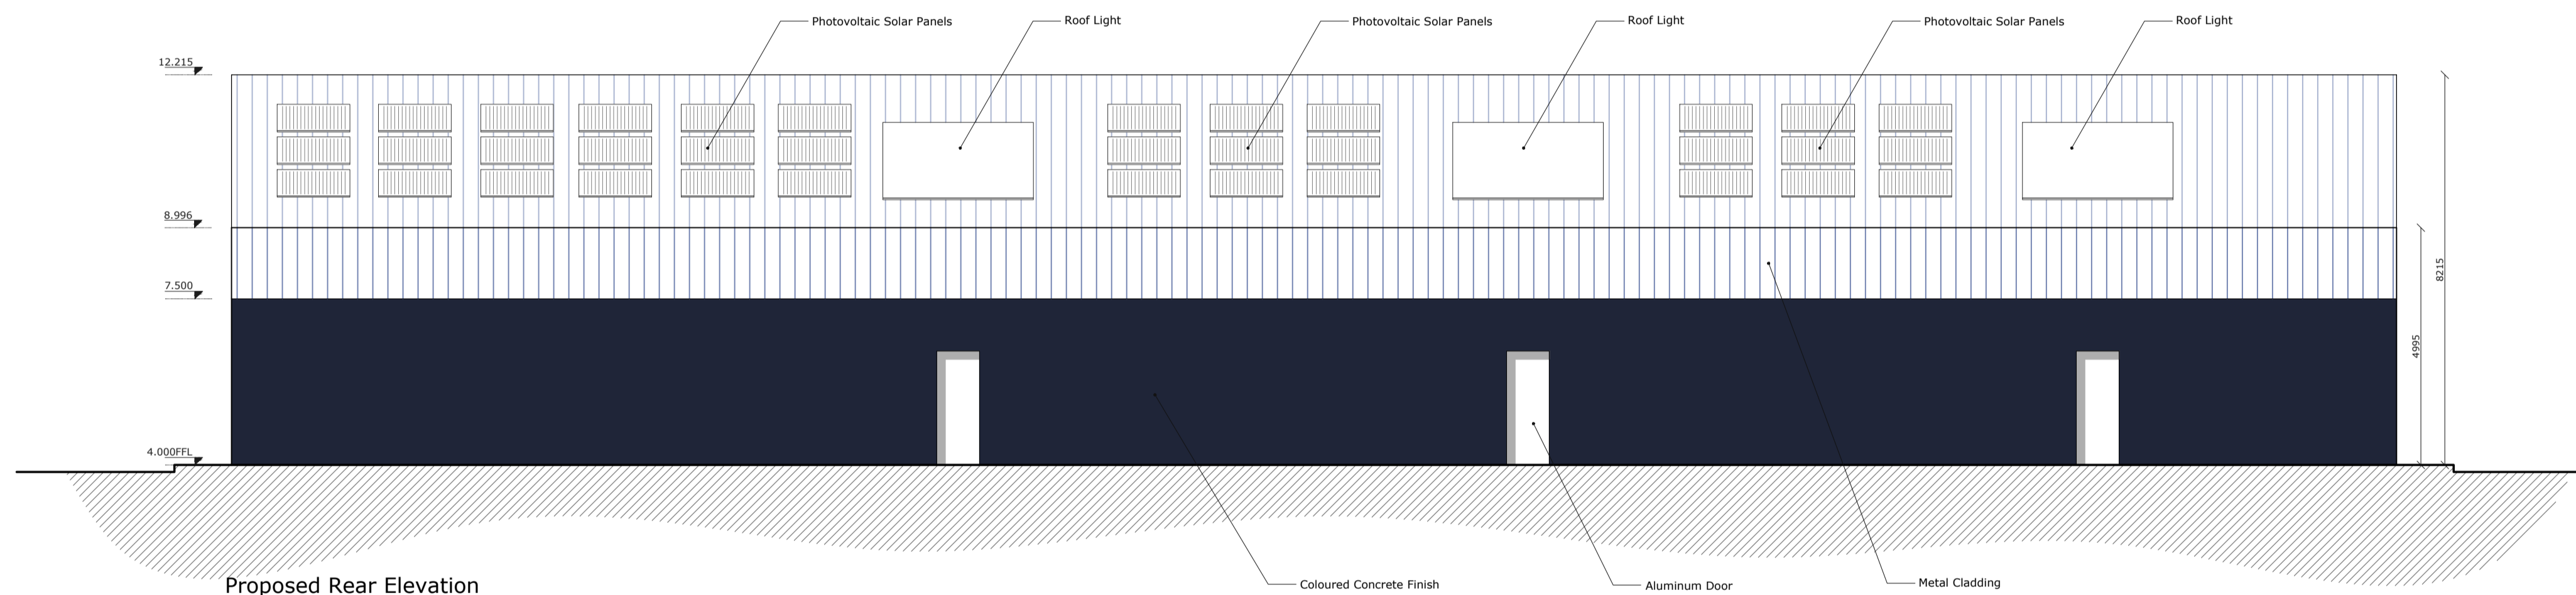


Proposed Rear Elevation
SCALE 1:100

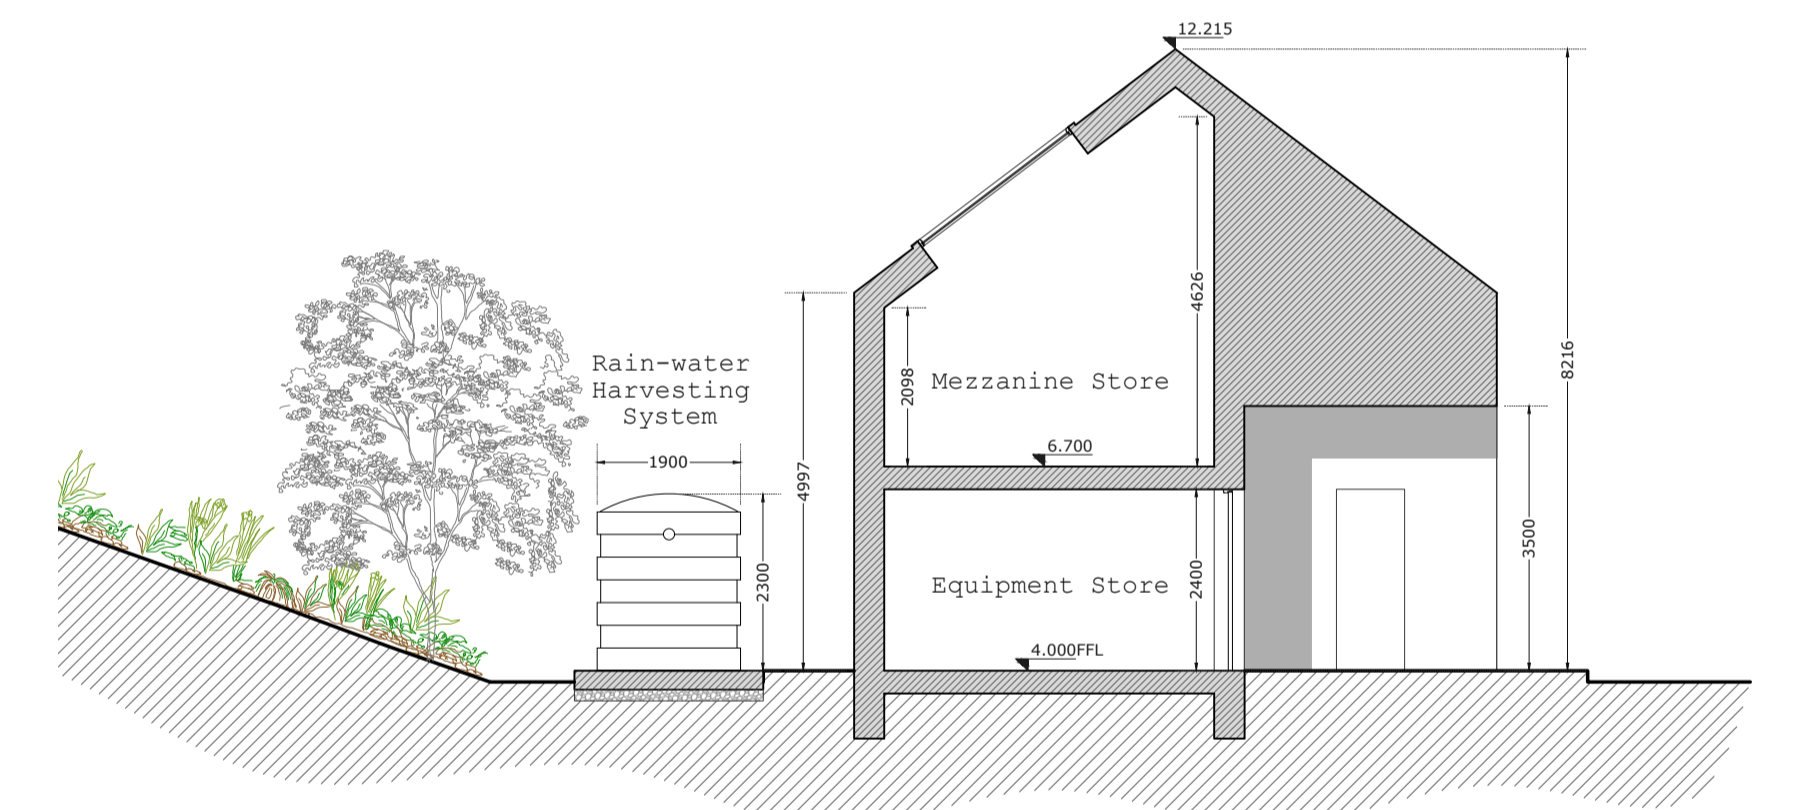

Proposed Section BB
SCALE 1:100

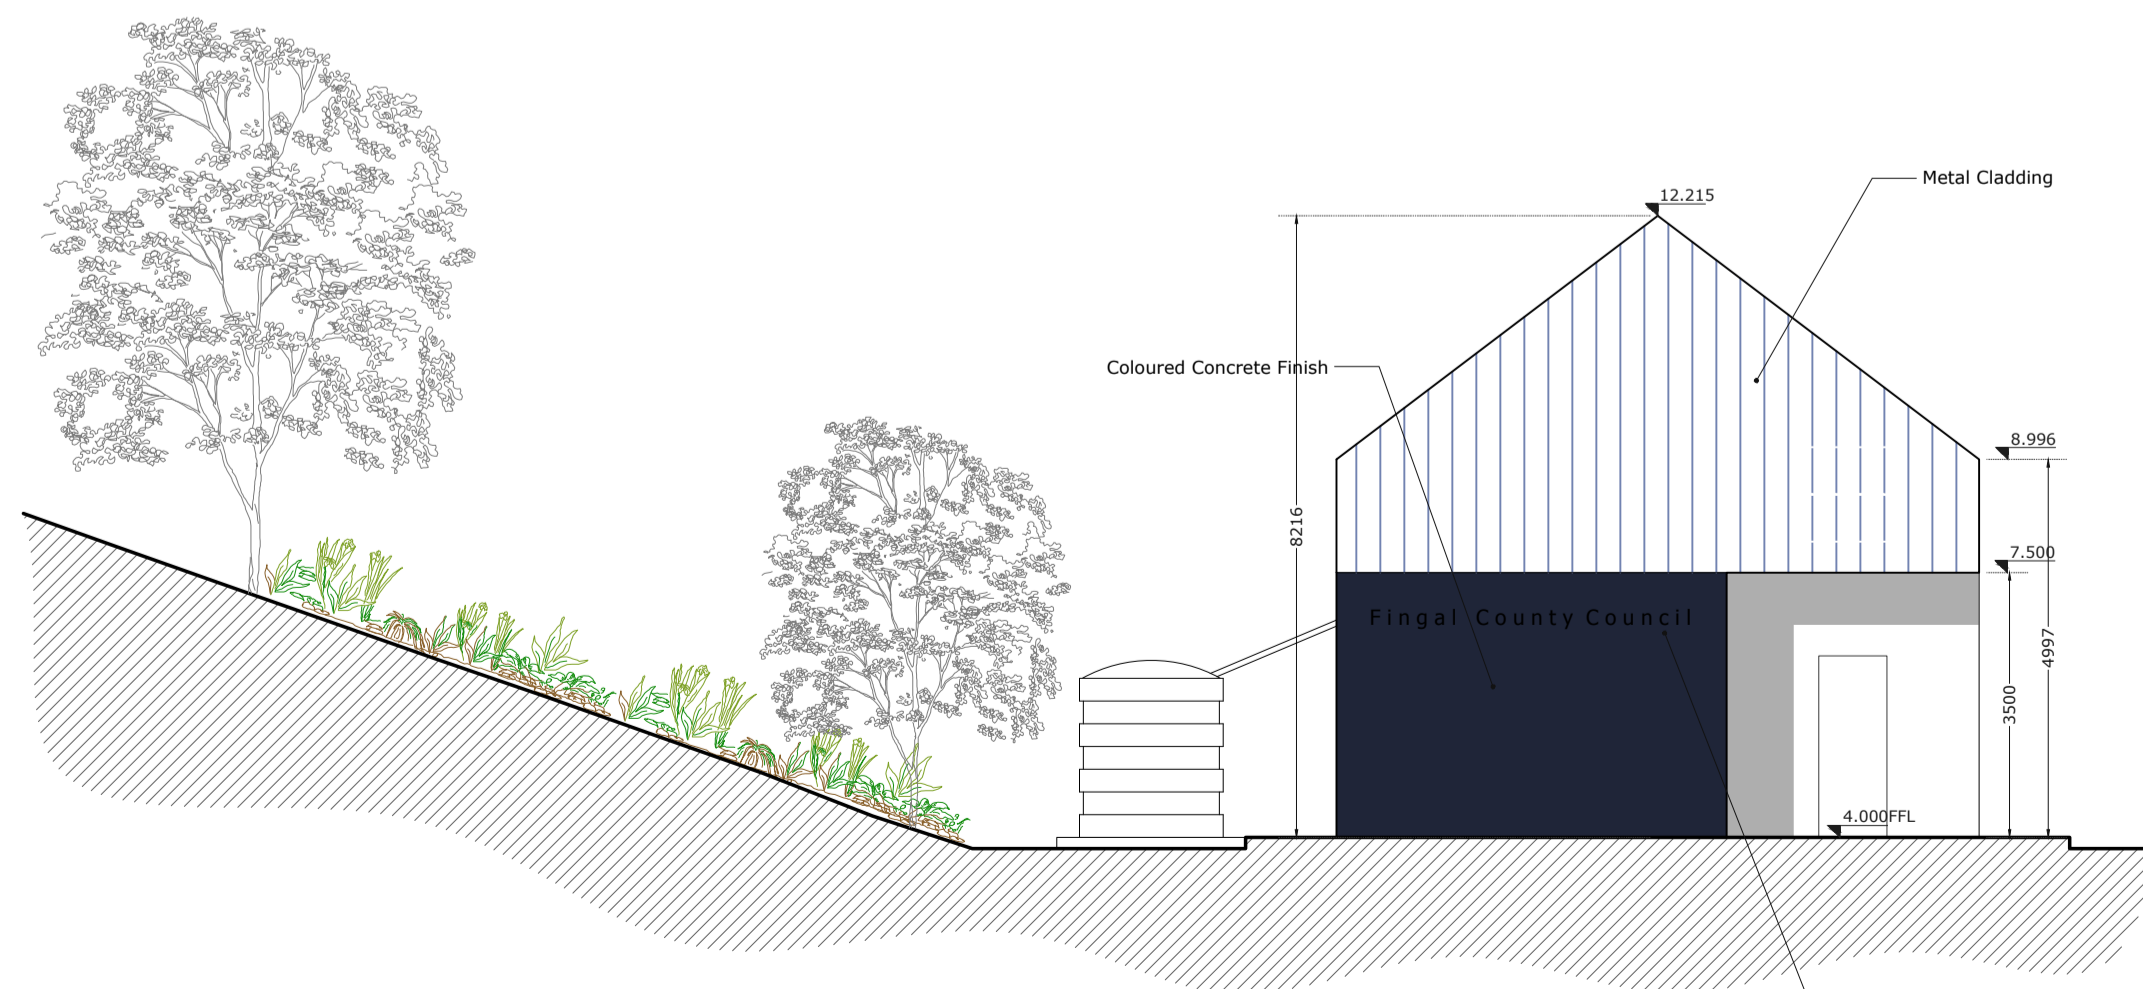

Proposed Side Elevation
SCALE 1:100

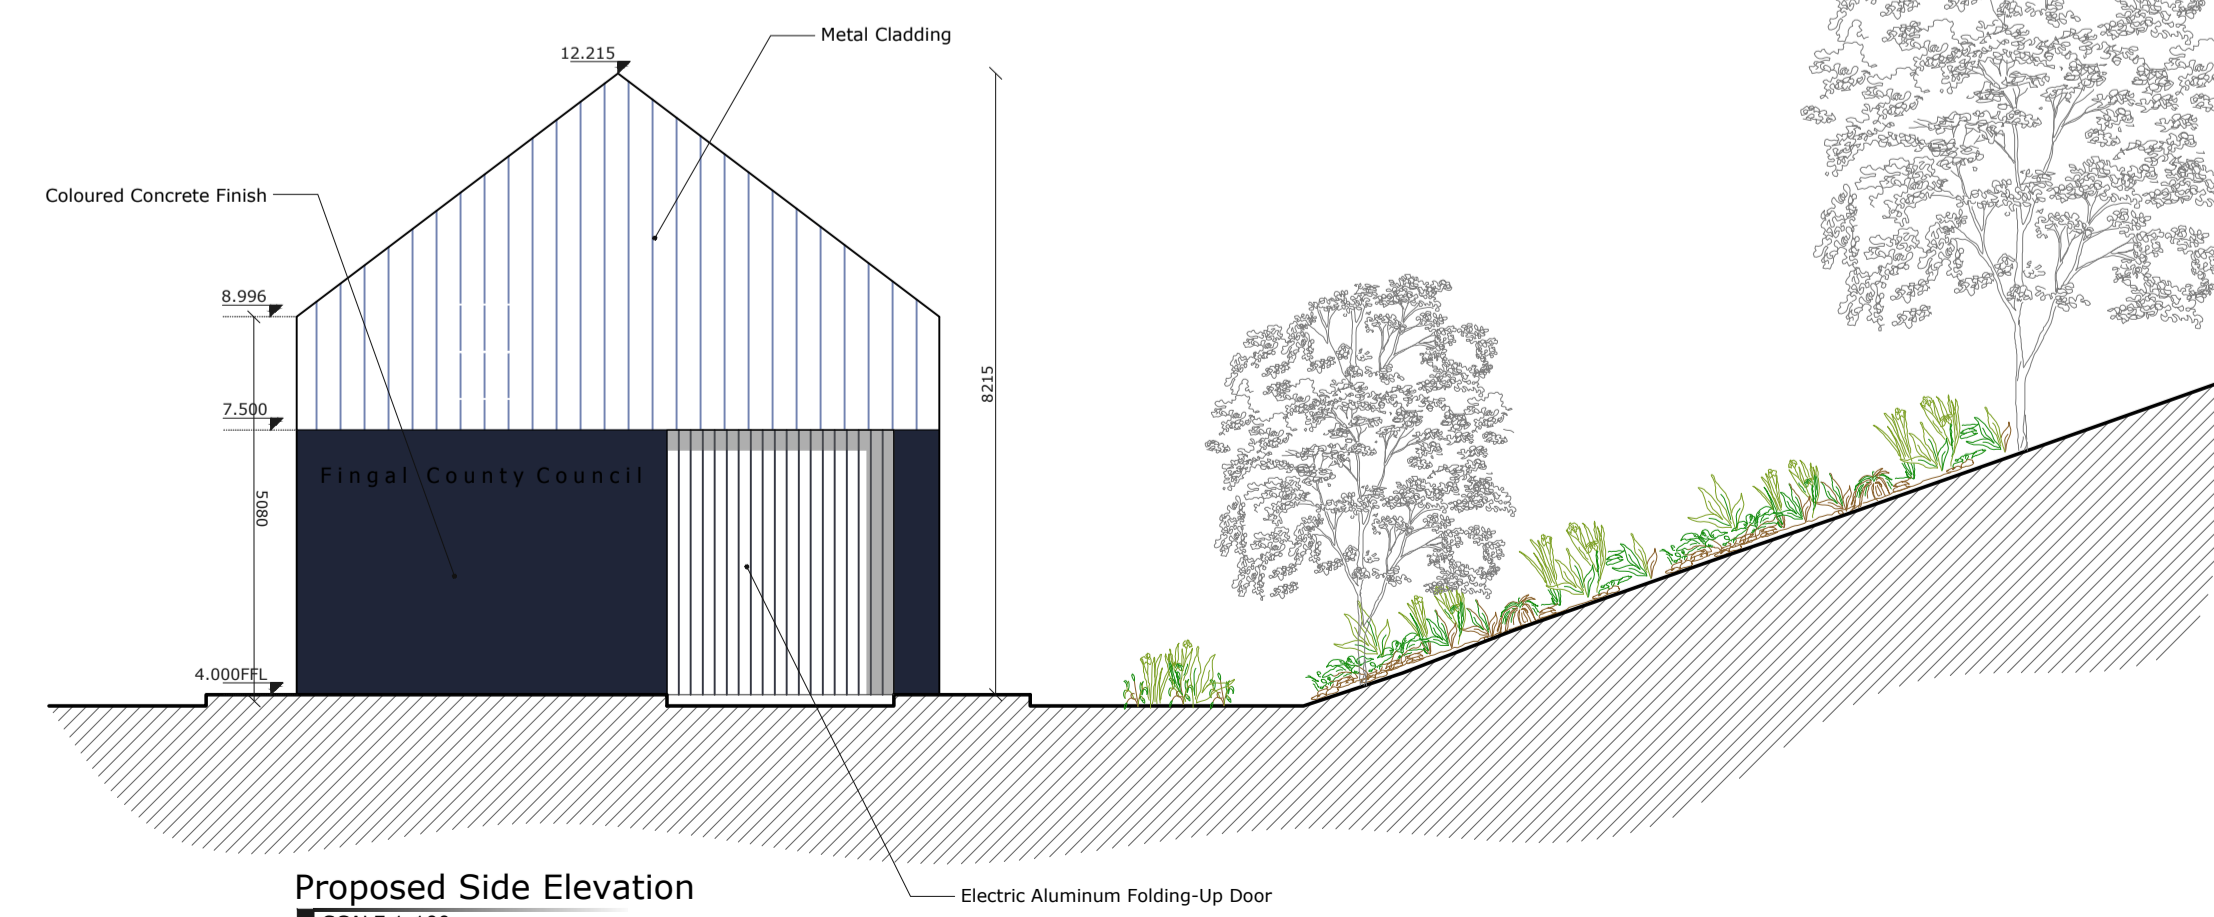

Proposed Side Elevation
SCALE 1:100

craftstudio architecture	
The Old Train Station, North Road, Monaghan T +353 (0)47 715688 E info@craftstudio.ie W www.craftstudio.ie	
Sheet Name: Sections & Elevations	
Project Title: Baleally Maintenance Building	Date: 05.10.2021
Fingal County Council, Baleally Lane, Co. Dublin	
Scale: 1:100	Project Stage: Planning
Revision: A	File Name: 03 GA 20-15
Sheet: 1/1	