




APPENDIX 12

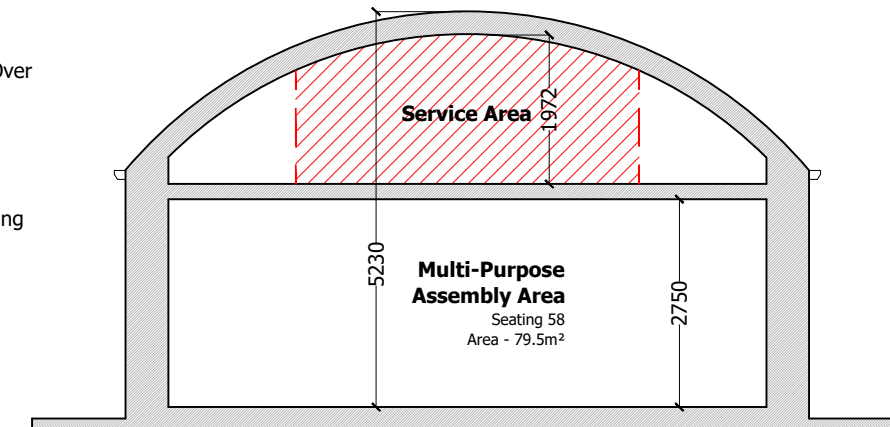


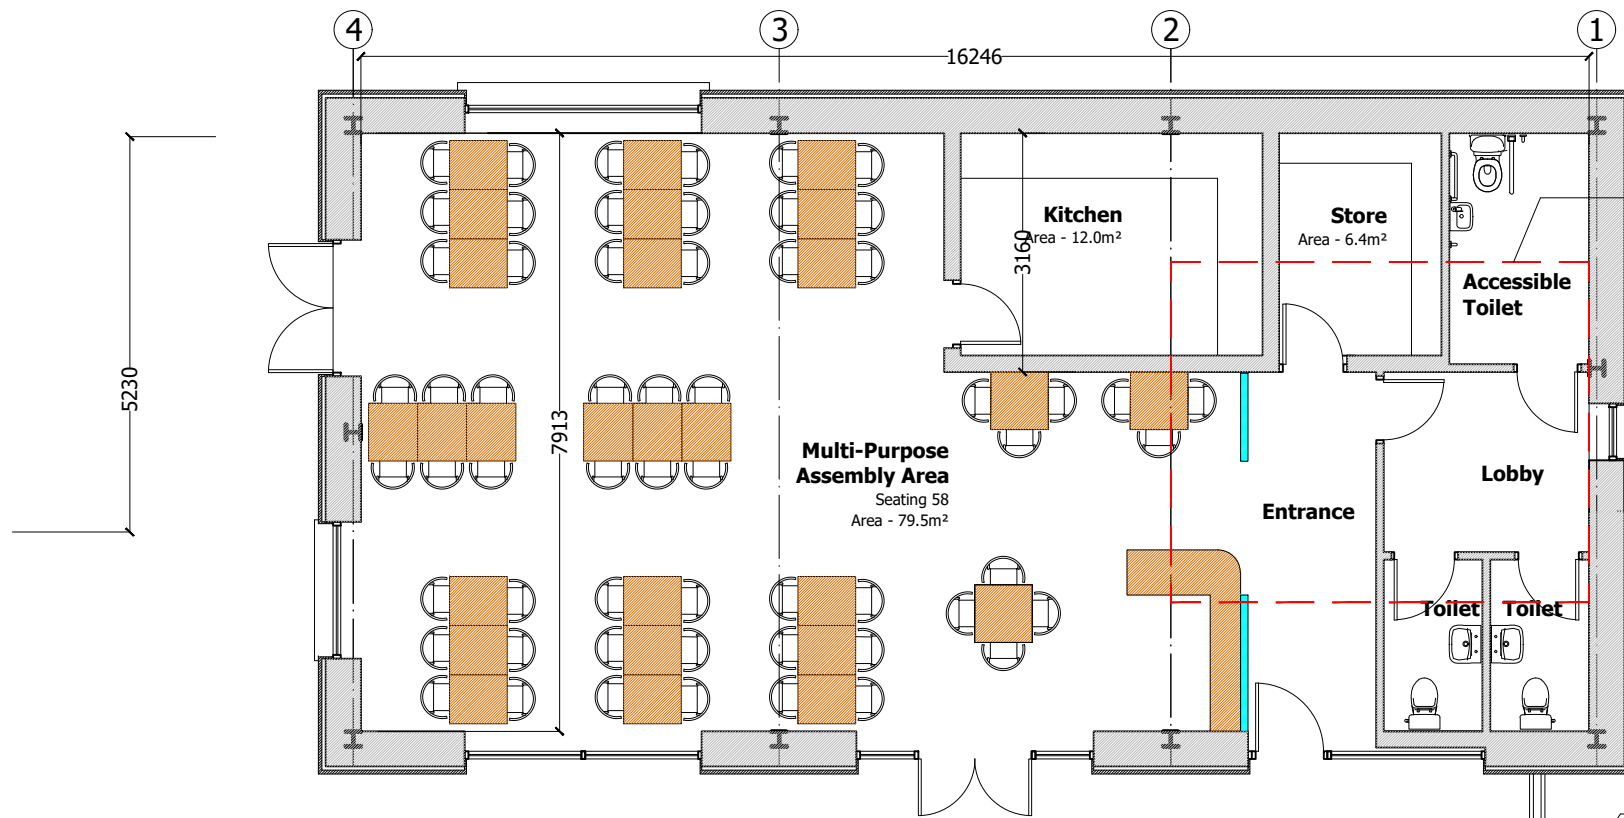


Section

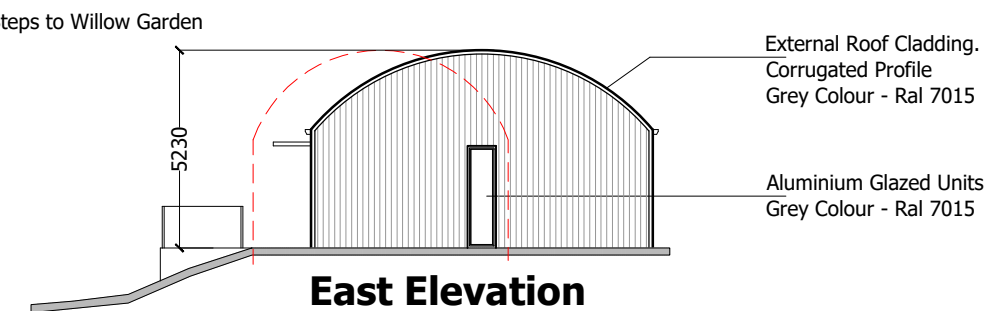


East Elevation

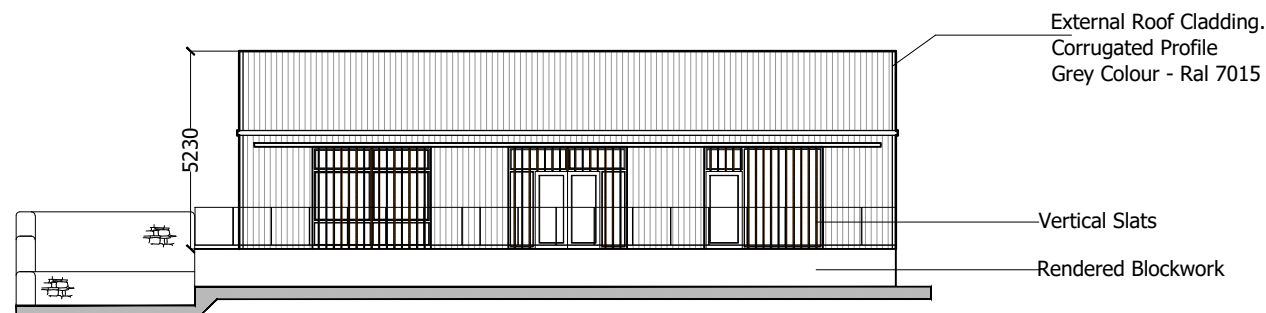

South Elevation

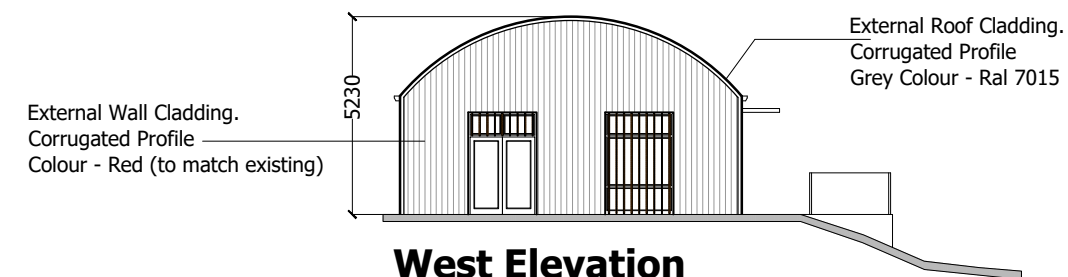

West Elevation

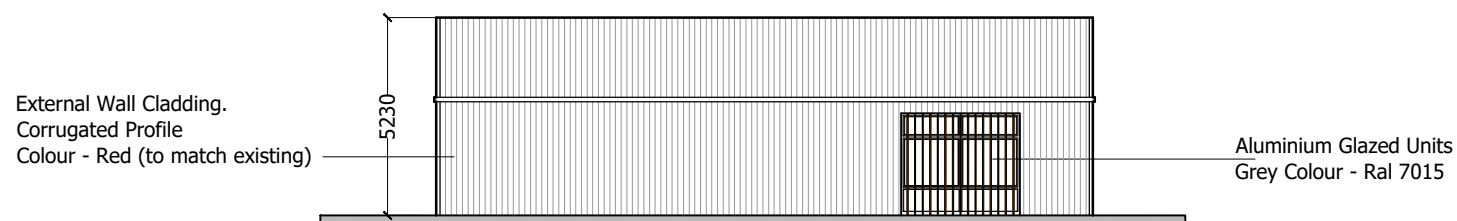

North Elevation

Floor Area = 128.50m²



multi-disciplinary design consultants

Main Office Procon House, Croke Street Lower, Thurles, Co. Tipperary. Phone +353 504 90517	Sub Office Unit 7/8 Old Mill, Church Avenue, Portlaoise, Co. Laois. E:info@abn-consultants.com	Sub Office Eromael House, Glass na Mana Place, Glasnevin, Dublin 11.	Client Economic, Enterprise & Tourism Development Department Fingal County Council, County Hall, Swords, Co. Dublin. (K67 X8Y2)	Date 27.11.2021	Amendment No 01
			Job Red Barn Redevelopment, Skerries Mills, Millers Lane, Skerries, Co. Dublin. (K34 K293)	Scale 1:100 1:200	File Ref 0
Drawing Plan Elevations Section			Drawn By MOL	Checked By PR	Drg. No. 197004-ST1-301