



1. North Street - Main Street Elevation (West Elevation)  
1 : 500



1. North Street - Main Street Continued (West Elevation)  
1 : 500

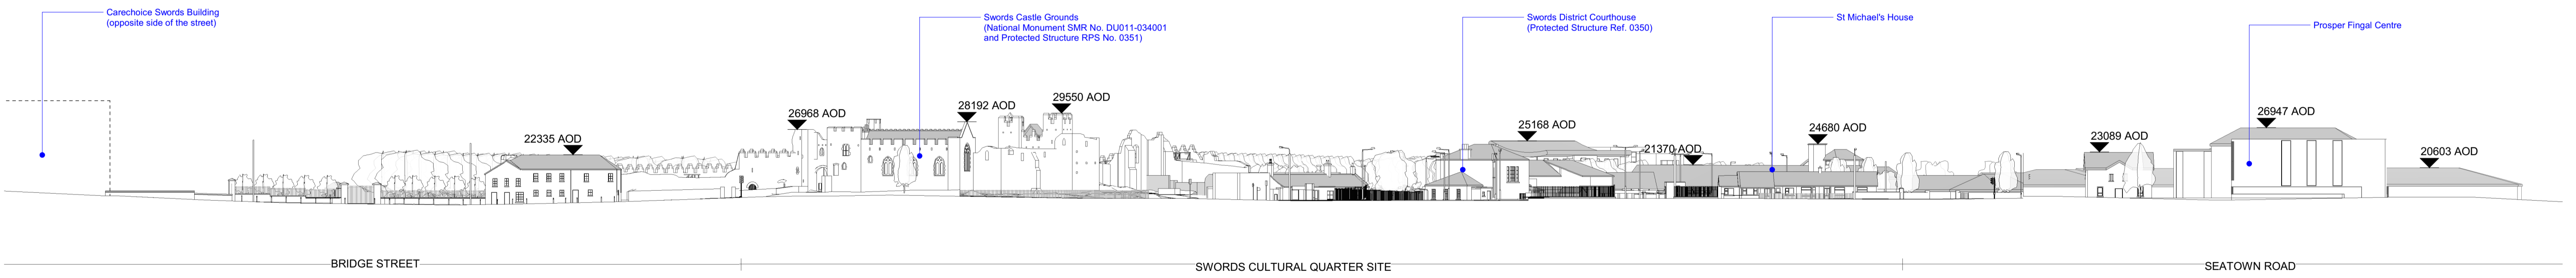

2. Seatown Road - Bridge Street Elevation (North Elevation)  
1 : 500

 

REV.	DATE	DESCRIPTION	CHKD
P01	07.07.22	Issued for Planning	ODT

USE FIGURED DIMENSIONS ONLY  
DO NOT SCALE OFF DRAWINGS  
CHECK ALL DIMENSIONS ON SITE  
COPYRIGHT © O'DONNELL + TUOMEY ARCHITECTS  
Survey information produced by T13D

NOTES:

**O'Donnell+Tuomey**  
20A Camden Row,  
Dublin 8,  
Ireland  
Telephone: +353 1 475 2500  
email: info@odonnell-tuomey.ie

PROJECT:  
A176  
Swords Cultural Quarter

PROJECT STATUS:  
Planning

SCALE:  
1 : 500 @A1

DRAWING TITLE:  
Existing Site Elevations

DRAWING NO:  
SCQ-ZZ-ZZZ-DR-ODT-AR-0003

**PLANNING**

ISSUE DATE:  
07/07/22

DRAWN BY:  
ODT

STATUS  
**S4**

REVISION  
**P01**