


St Michaels House Ground Floor Plan
1:100

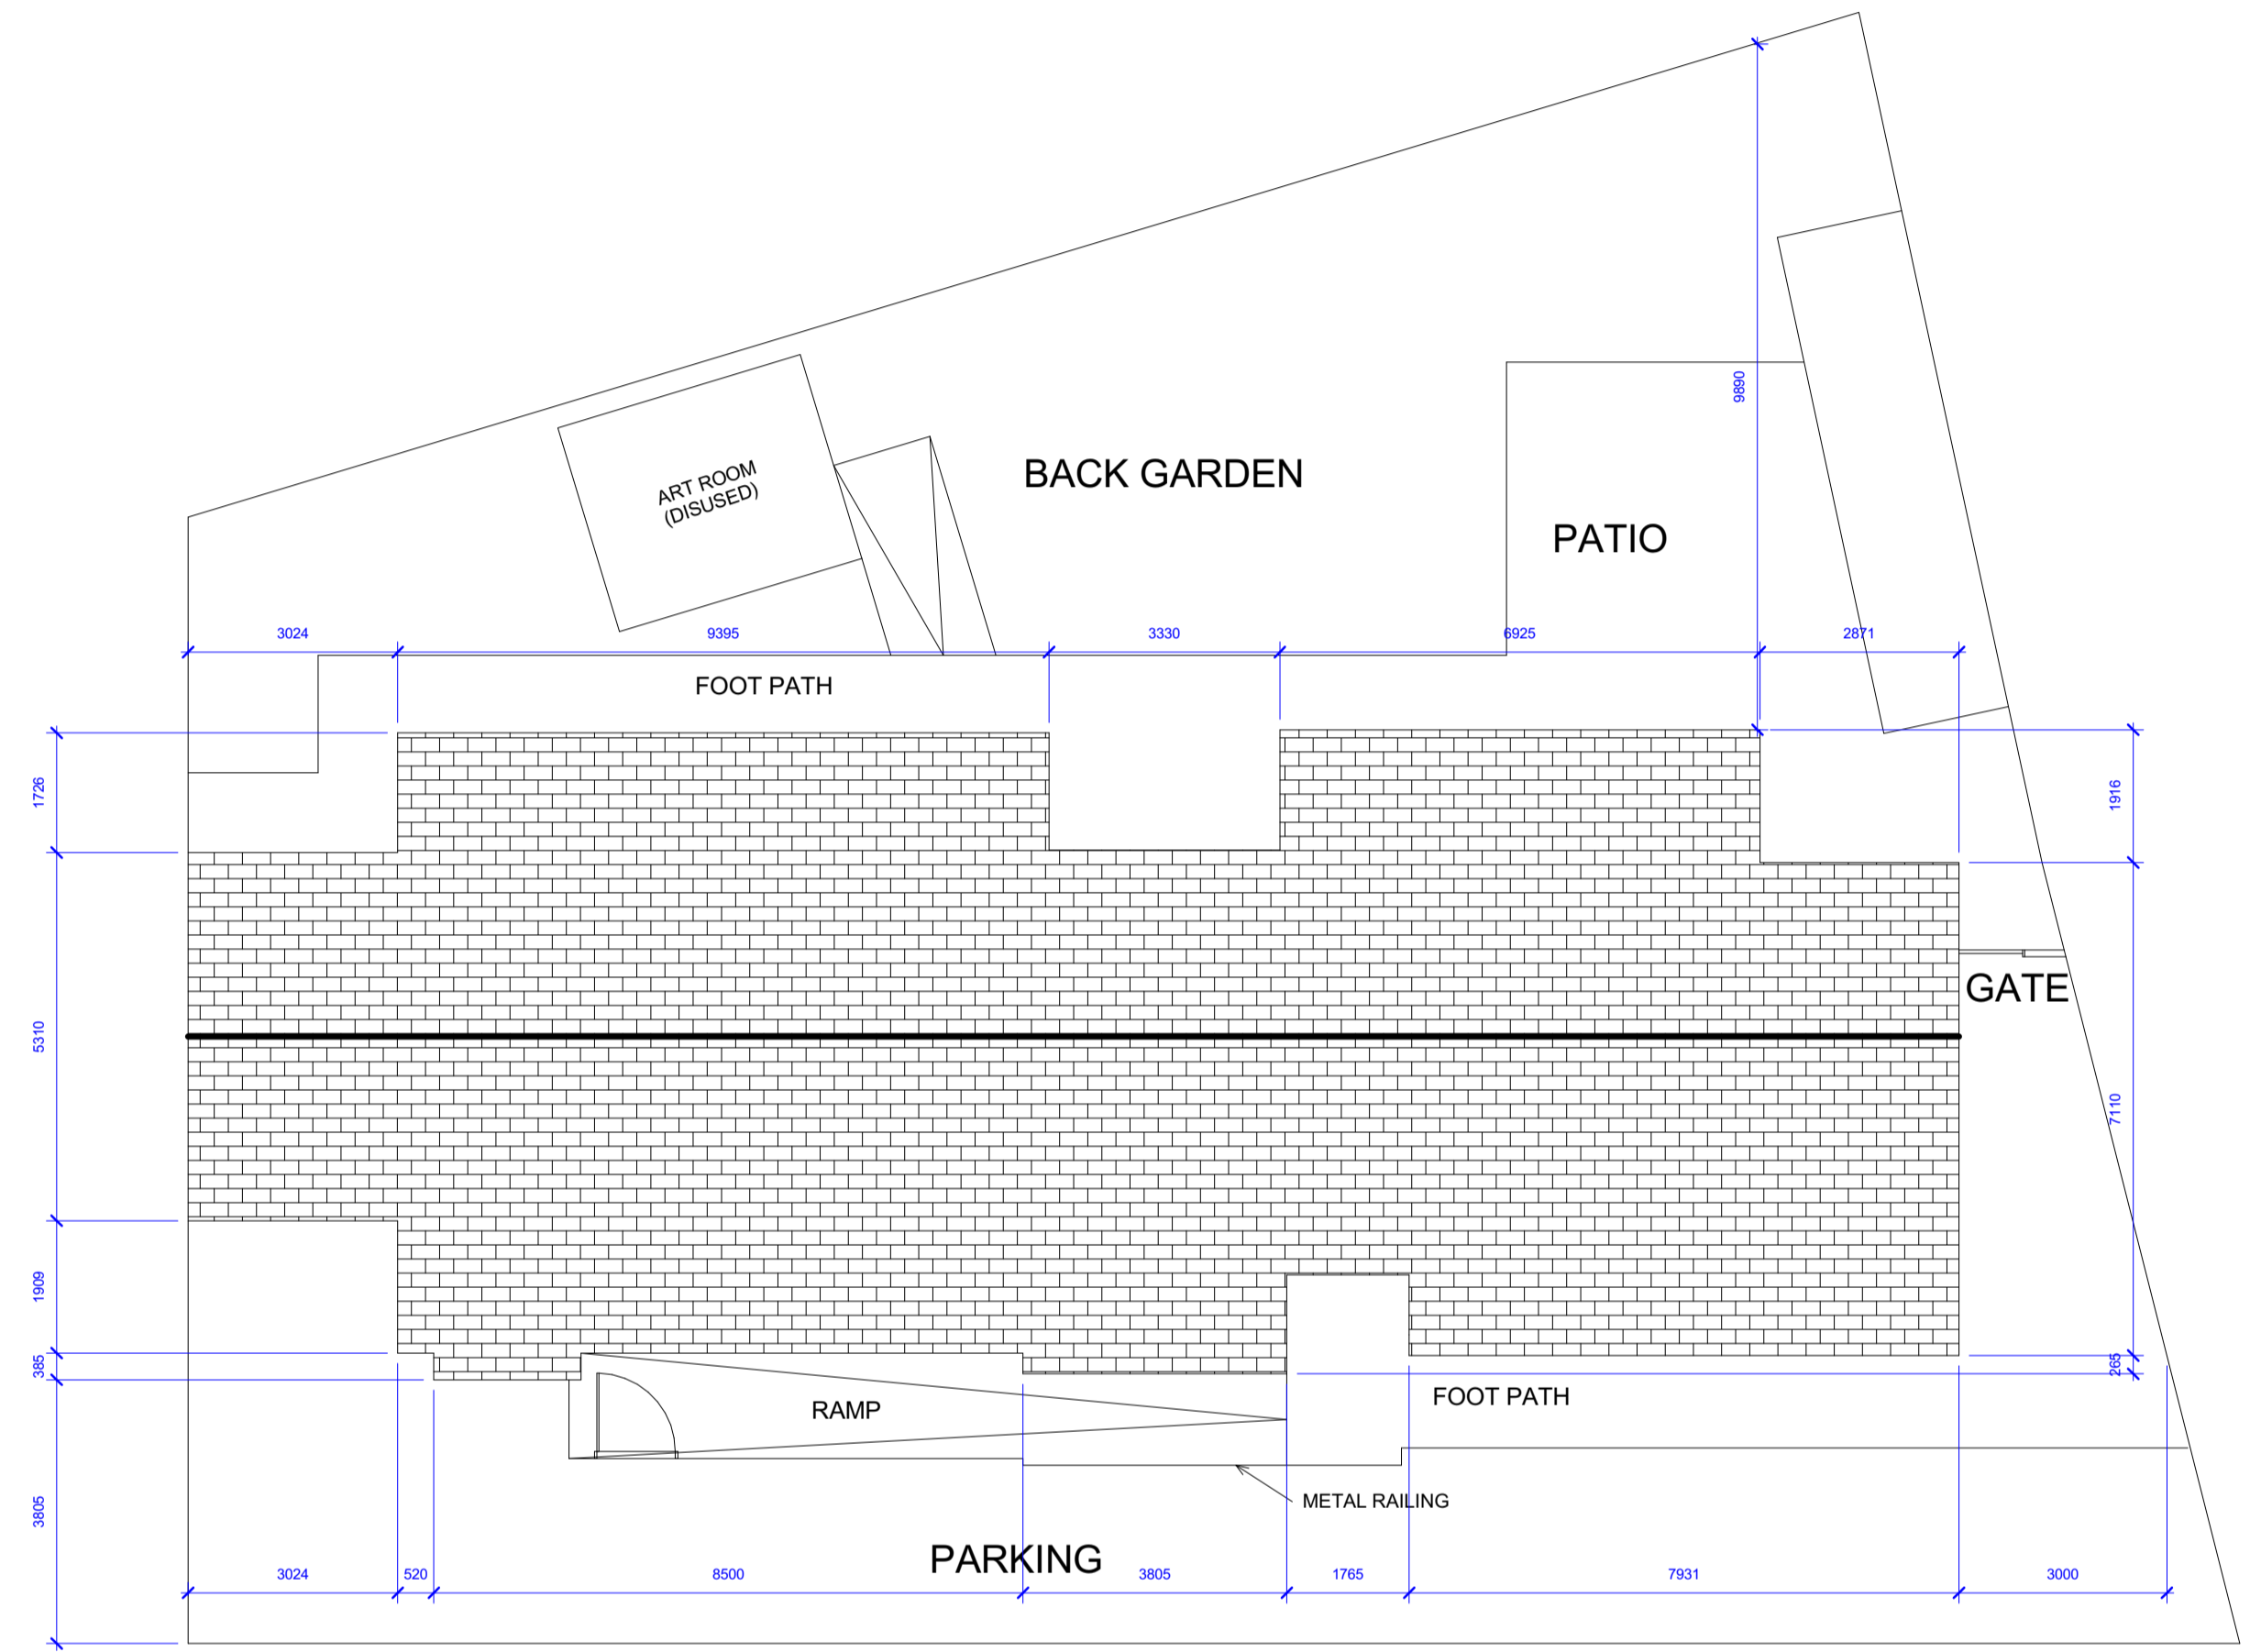

St Michaels House Roof Plan
1:100

REV	DATE	DESCRIPTION	CKD
P01	07.07.22	Issued for Planning	ODT

USE FIGURED DIMENSIONS ONLY
DO NOT SCALE OFF DRAWINGS
CHECK ALL DIMENSIONS ON SITE
COPYRIGHT O'DONNELL + TUOMEY ARCHITECTS
Survey information produced by Tr3D

NOTES:

O'Donnell+Tuomey
20A Camden Row,
Dublin 8,
Ireland
telephone +353 1 475 2500
email info@odonnell-tuomey.ie

PROJECT:
A176
Swords Cultural Quarter
PROJECT STATUS:
Planning
SCALE:
1:100 @A1

DRAWING TITLE:
Existing Plans St Michaels House
DRAWING NO:
SCQ-ZZ-ZZZ-DR-ODT-AR-0004
ISSUE DATE:
07/07/22
DRAWN BY:
ODT
PLANNING

STATUS
S4
REVISION
P01

