


SITE BOUNDARY LEGEND
SITE BOUNDARY

SIGHT LINES SET 2.4M BACK FROM JUNCTION. 25M SIGHT LINE DISTANCE TO EACH SIDE OF JUNCTION (BASED ON 30KM/H SPEED). COLLUSION DRIVE SPEED 30KM/H. SIGHT LINES PASS OVER FOOTPATH, THEREFORE THERE ARE NO OBSTRUCTIONS.

N

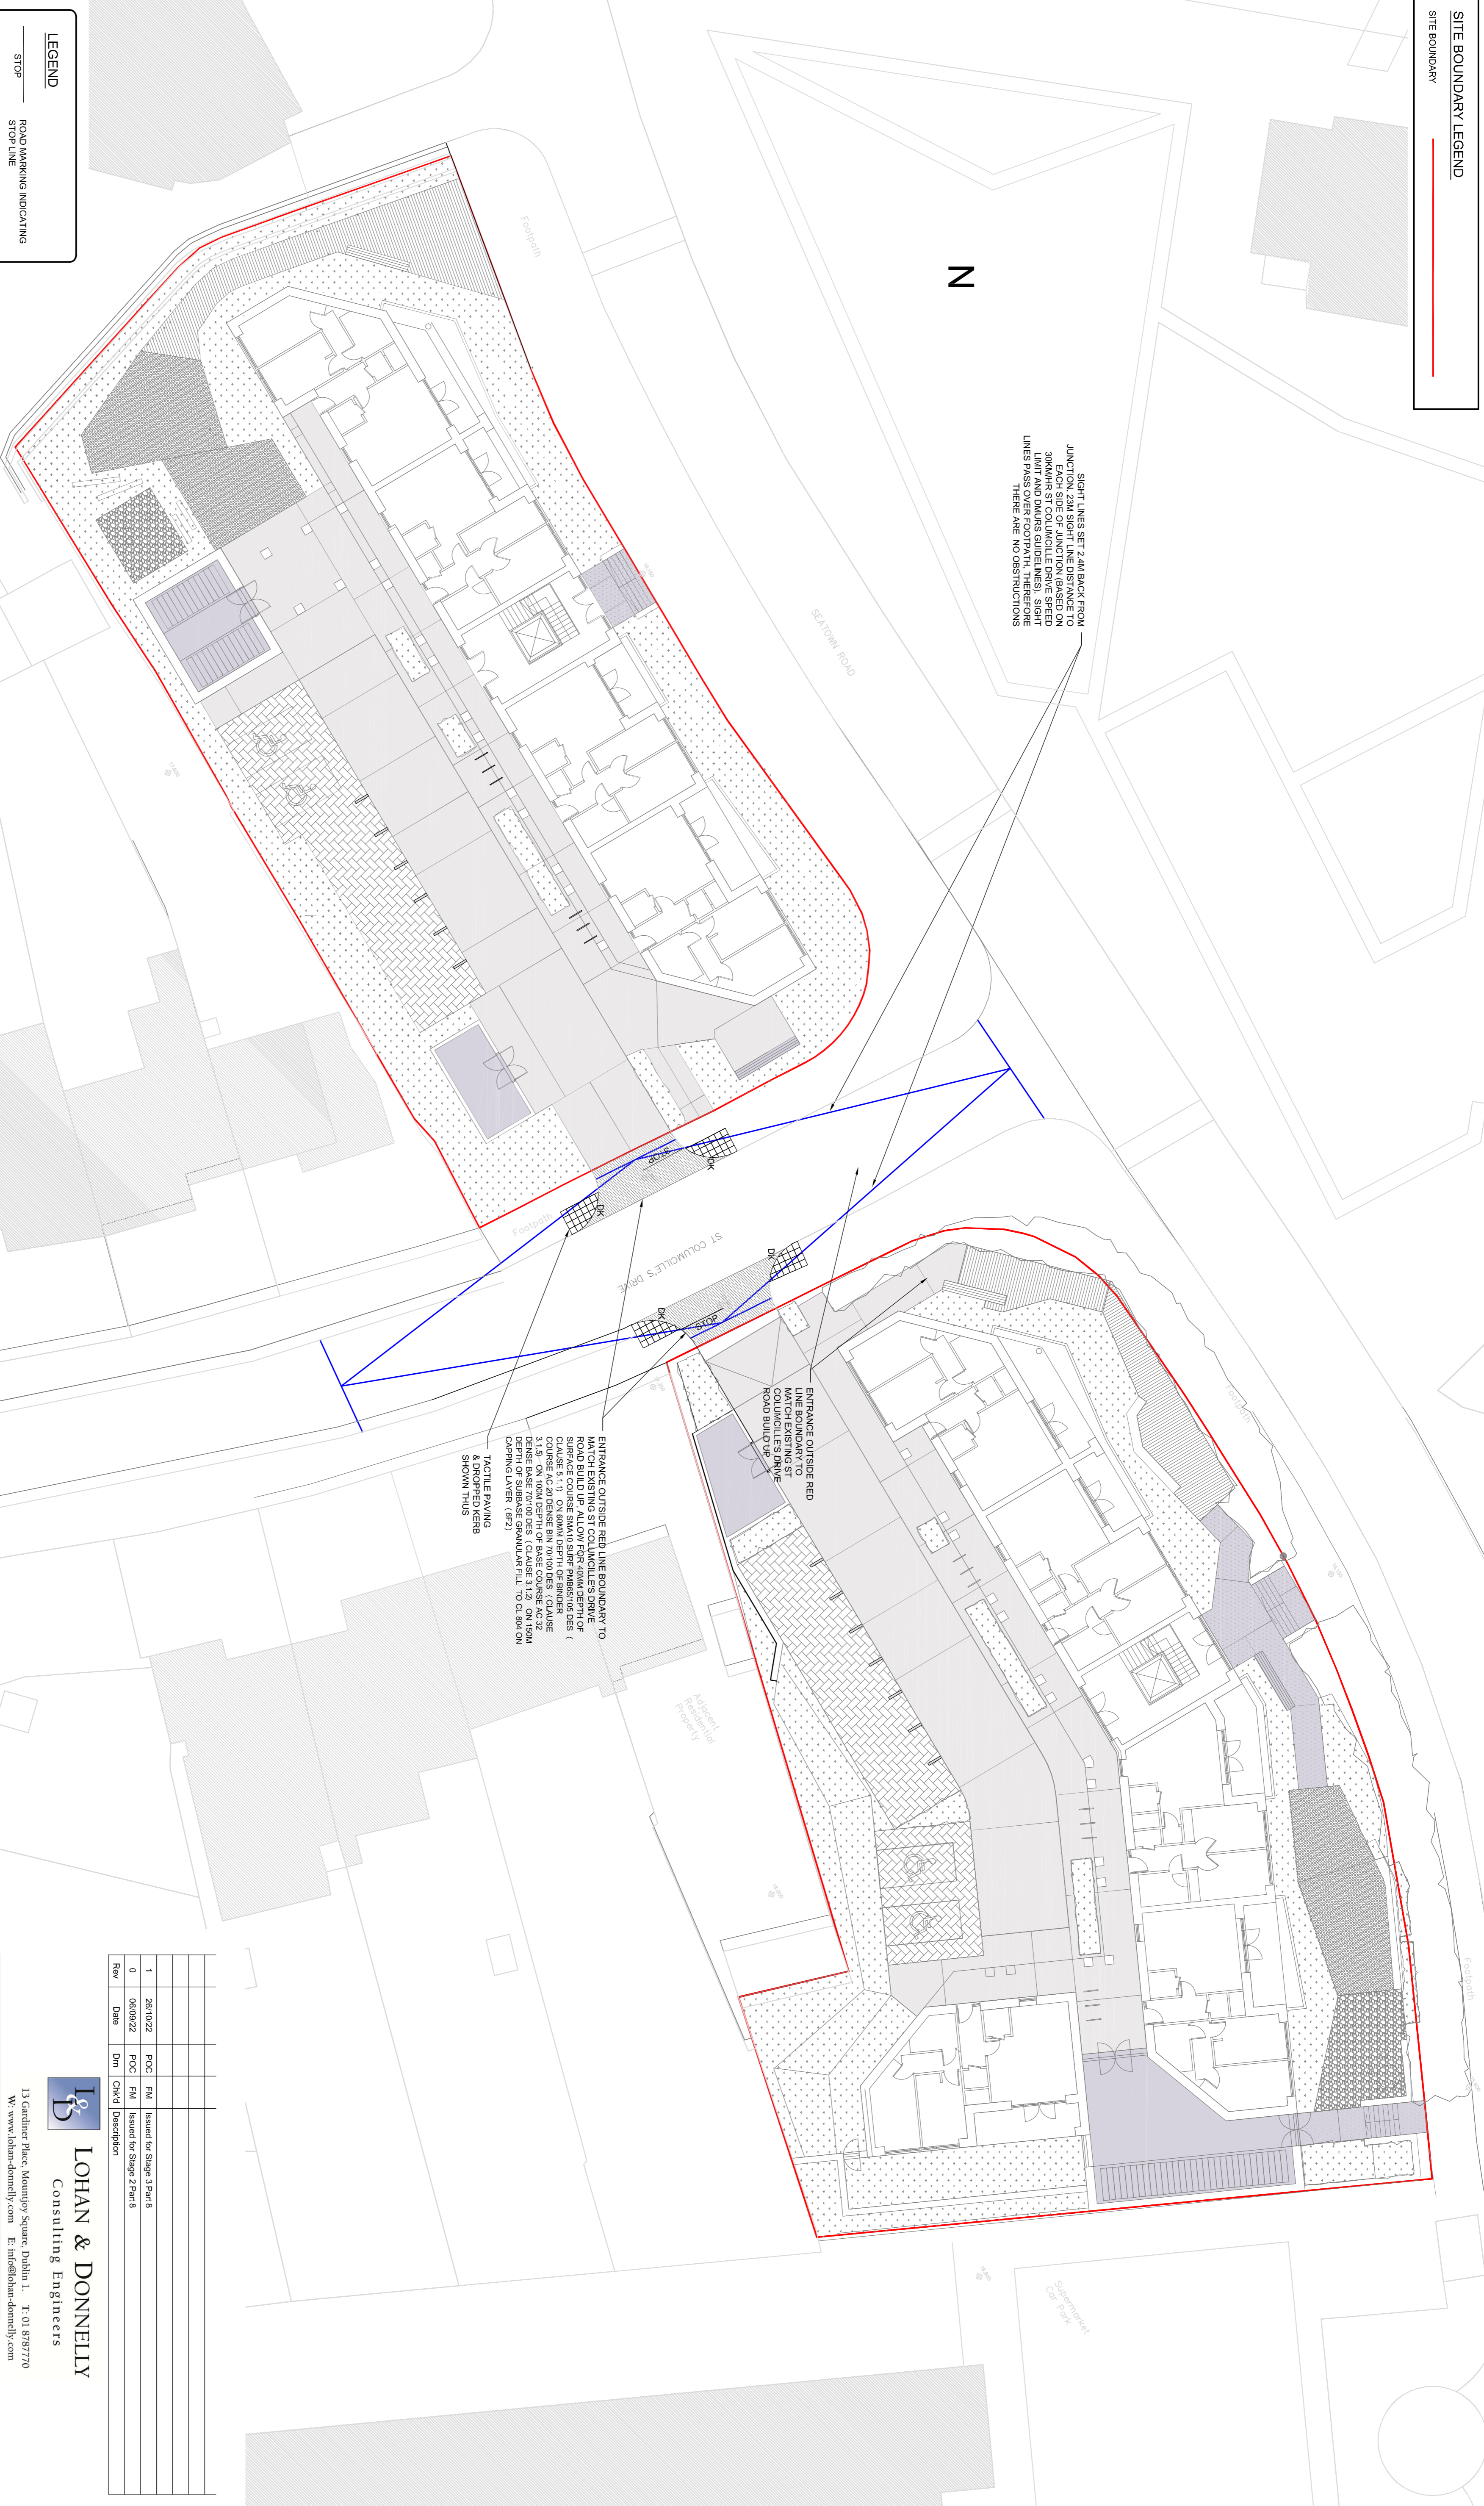

LEGEND
STOP
ROAD MARKING INDICATING STOP LINE

SITE PLAN - SIGHT LINES

SCALE 1:200

Rev	Date	Chk'd	Description
1	26/10/22	POC	FM Issued for Stage 3 Part 8
0	06/09/22	POC	FM Issued for Stage 2 Part 8

L O H A N & D O N N E L L Y
Consulting Engineers

13 Gardiner Place, Mountjoy Square, Dublin 1. T: 01 8787770
W: www.lohan-donnelly.com E: info@lohan-donnelly.com

Project: **Seatown Road Swords, Co Dublin**

Drawing: **Site Plan Sight Lines**

Scale: **@A1** Date: **Sept 2022**

Model Reference: **22130-LDE-ZZ-M2-SC-0001** Model Rev: **0**

Drawing Reference: **22130-LDE-ZZ-00-DR-SC-1004** Status: **S2**