
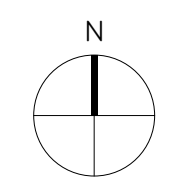


M50

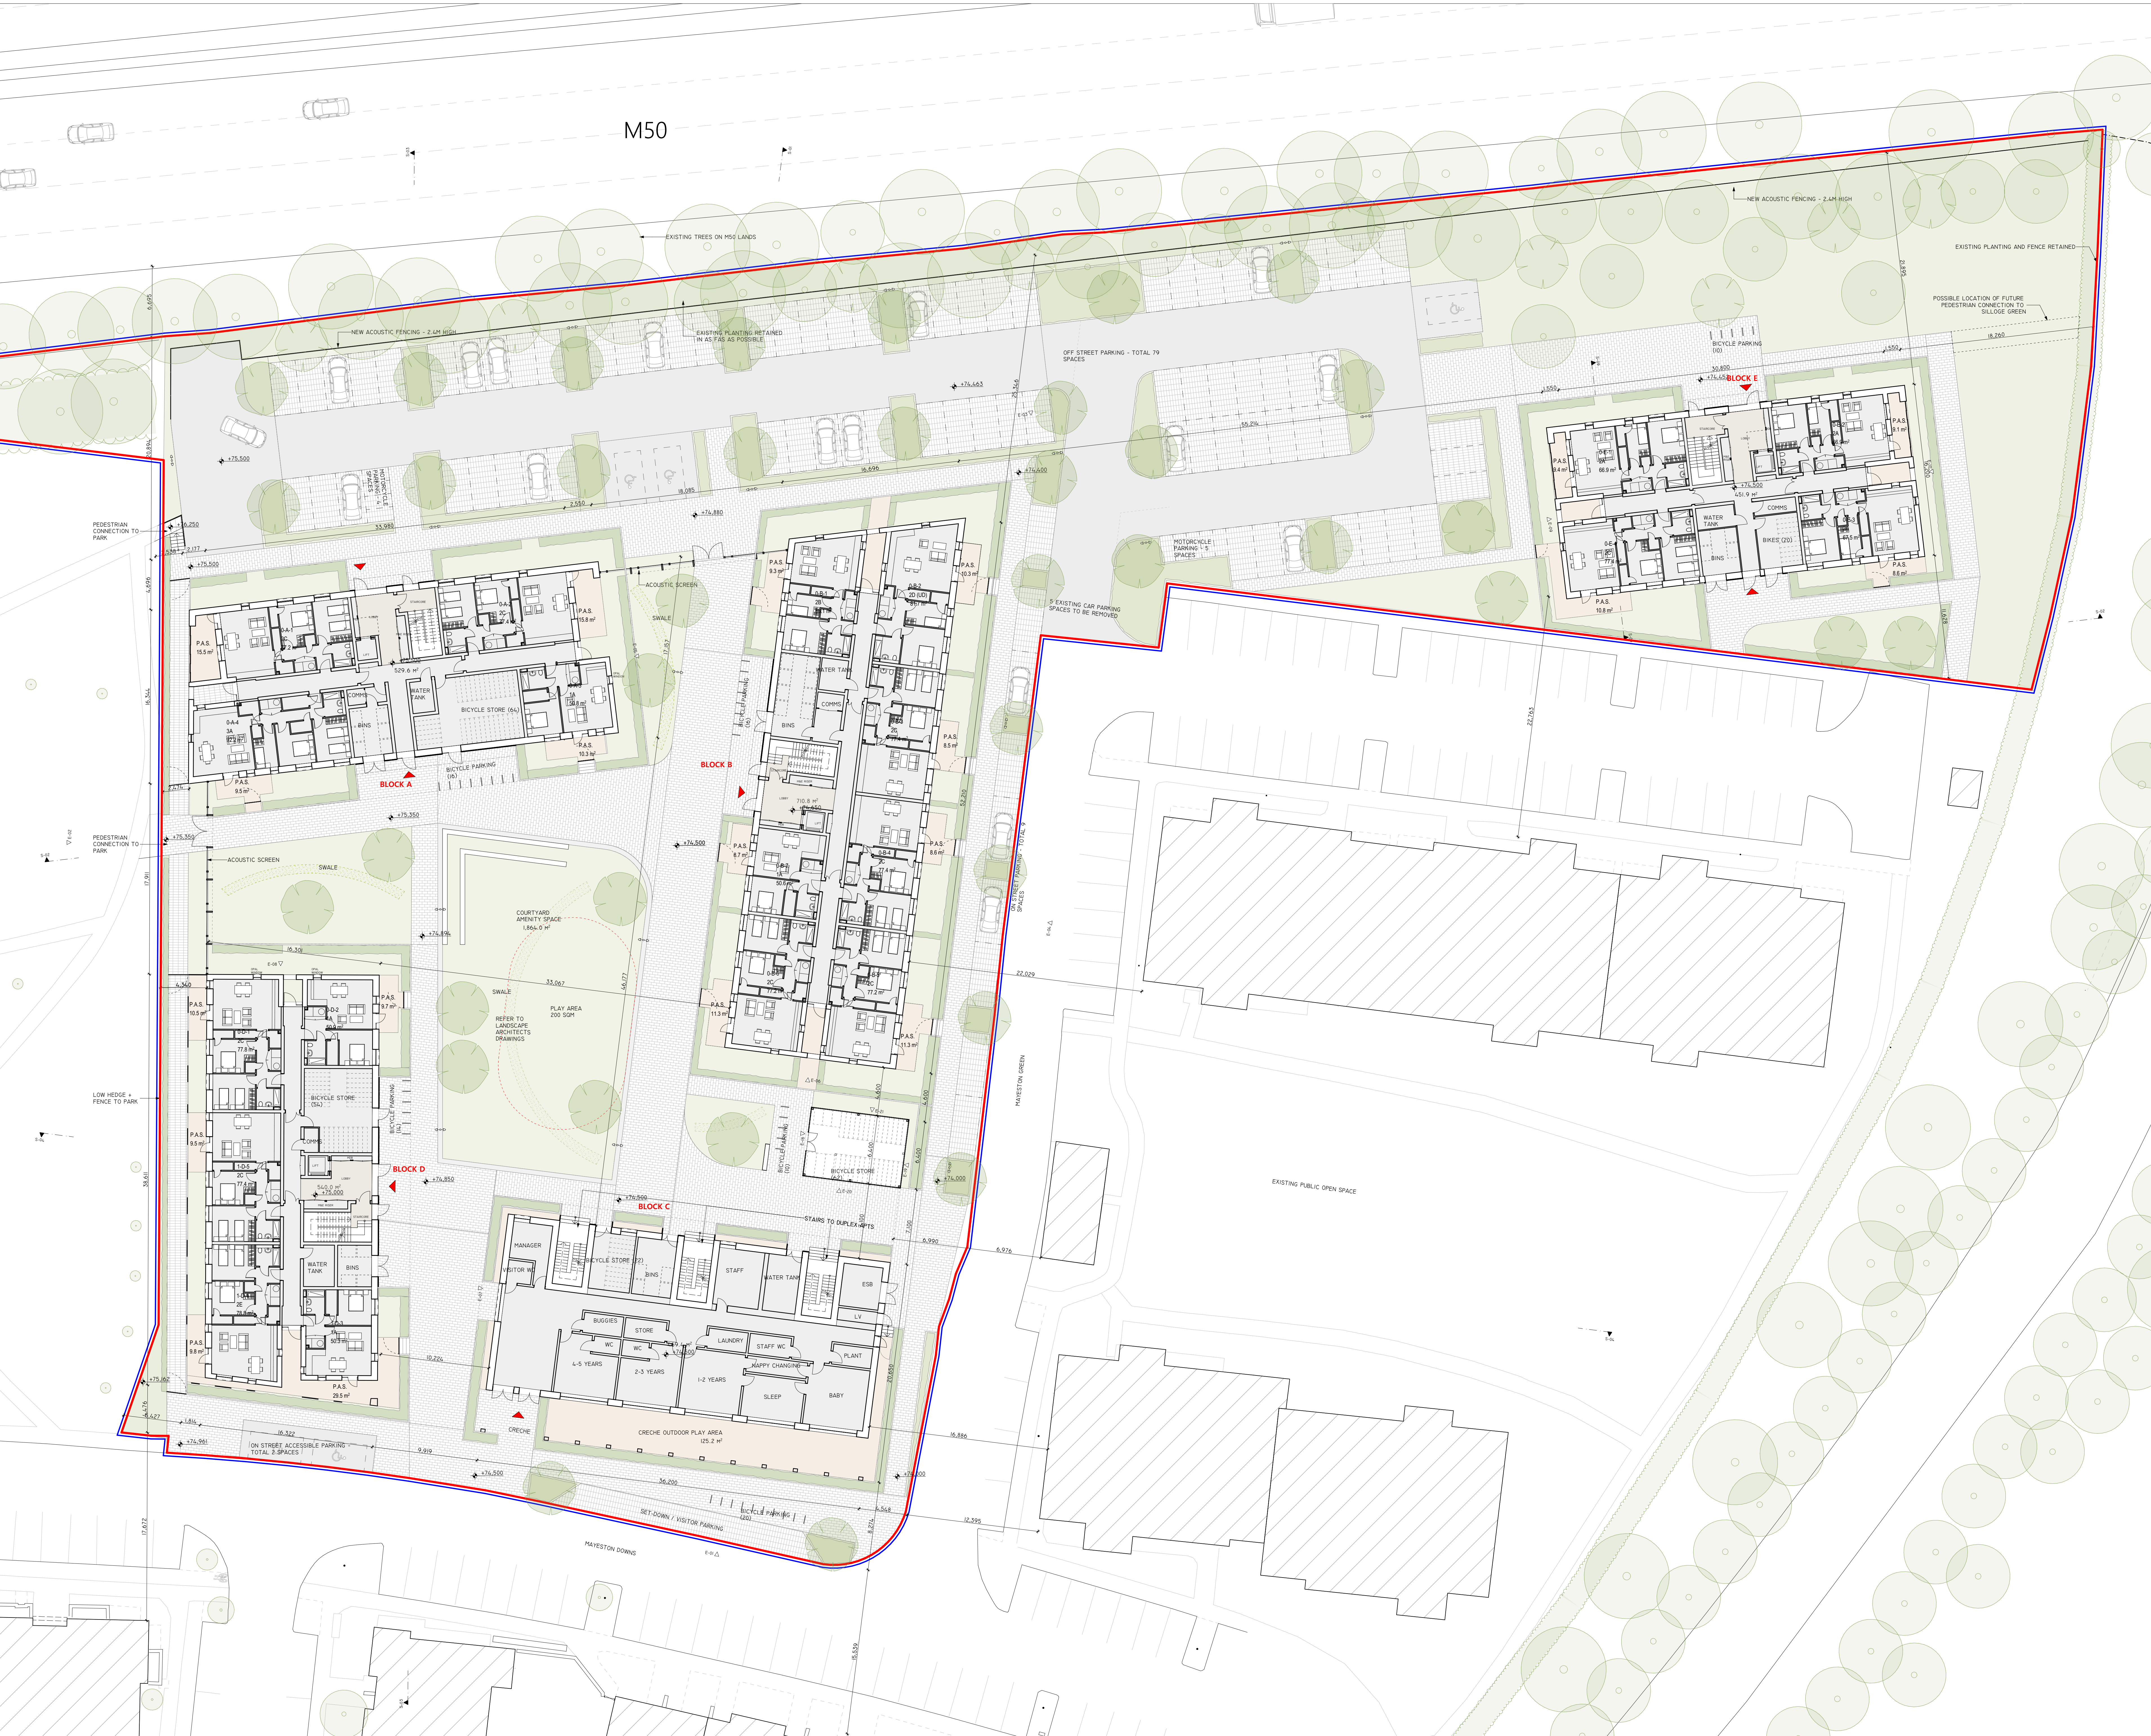

CLIENT:	FINGAL COUNTY COUNCIL	obriain:beary
PROJECT:	MAYESTON, POPPINTREE MAYESTON, POPPINTREE	
DRAWING:	GROUND FLOOR PLAN PART 8 APPLICATION	
DATE:	26/01/2023	SCALE: AD # 1:200
		JOB NO: 2117 MAY
		DRAWING NO: P100

Obriain:beary Architects
 C1 The Spinnakers, Foley Street Dublin 1
 T: +353 1 853 1640
 info@obriainbeary.ie www.obriainbeary.ie