
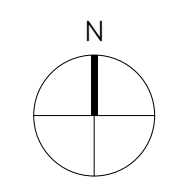


M50

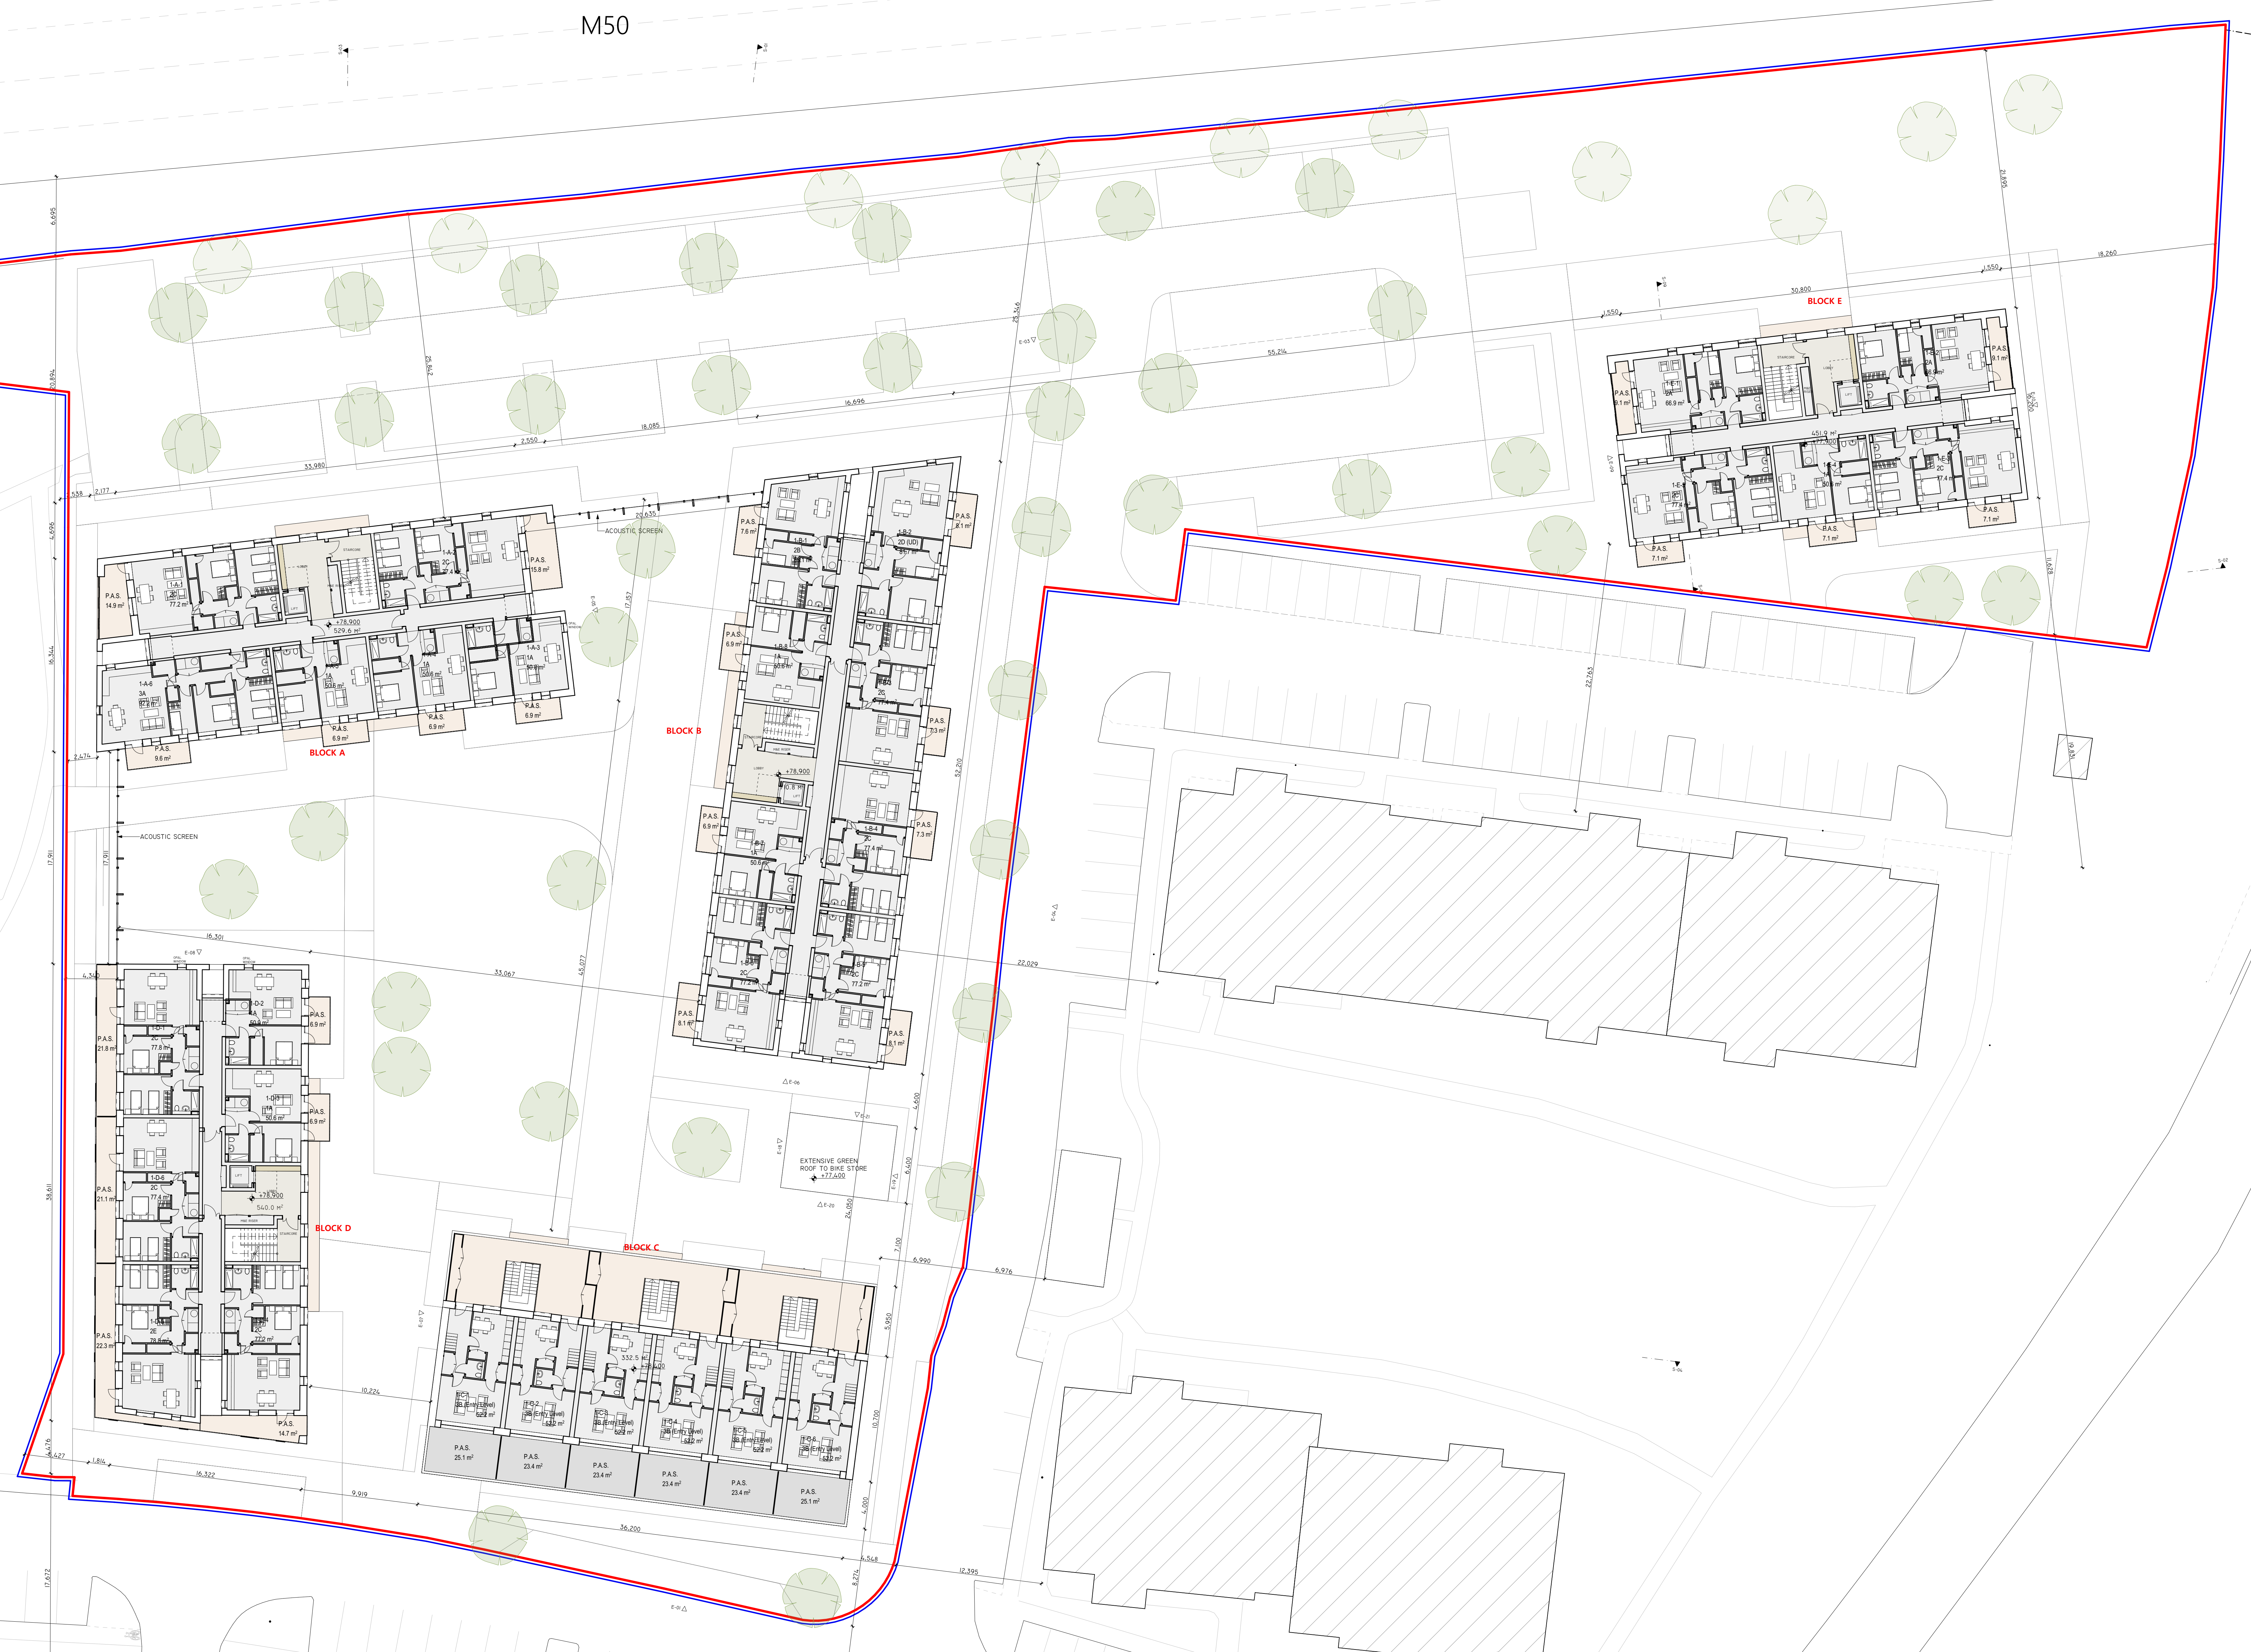

CLIENT	FINGAL COUNTY COUNCIL	obriain:bearry							
PROJECT	MAYESTON, POPPINTREE MAYESTON, POPPINTREE								
DRAWN BY	FIRST FLOOR PLAN	© Obriain: Bearry Architects C1 The Steelworks, Foley Street Dublin 1 T: +353 1 853 9040 info@obriainbearry.ie www.obriainbearry.ie							
DATE	27/01/2023	SCALE	AD # 1:200	JOB NO.	21.17 MAY	DRAWING NO.	PI01	REV.	