


E-A1  
P302  
BLOCK A EAST ELEVATION I-100  
1:100

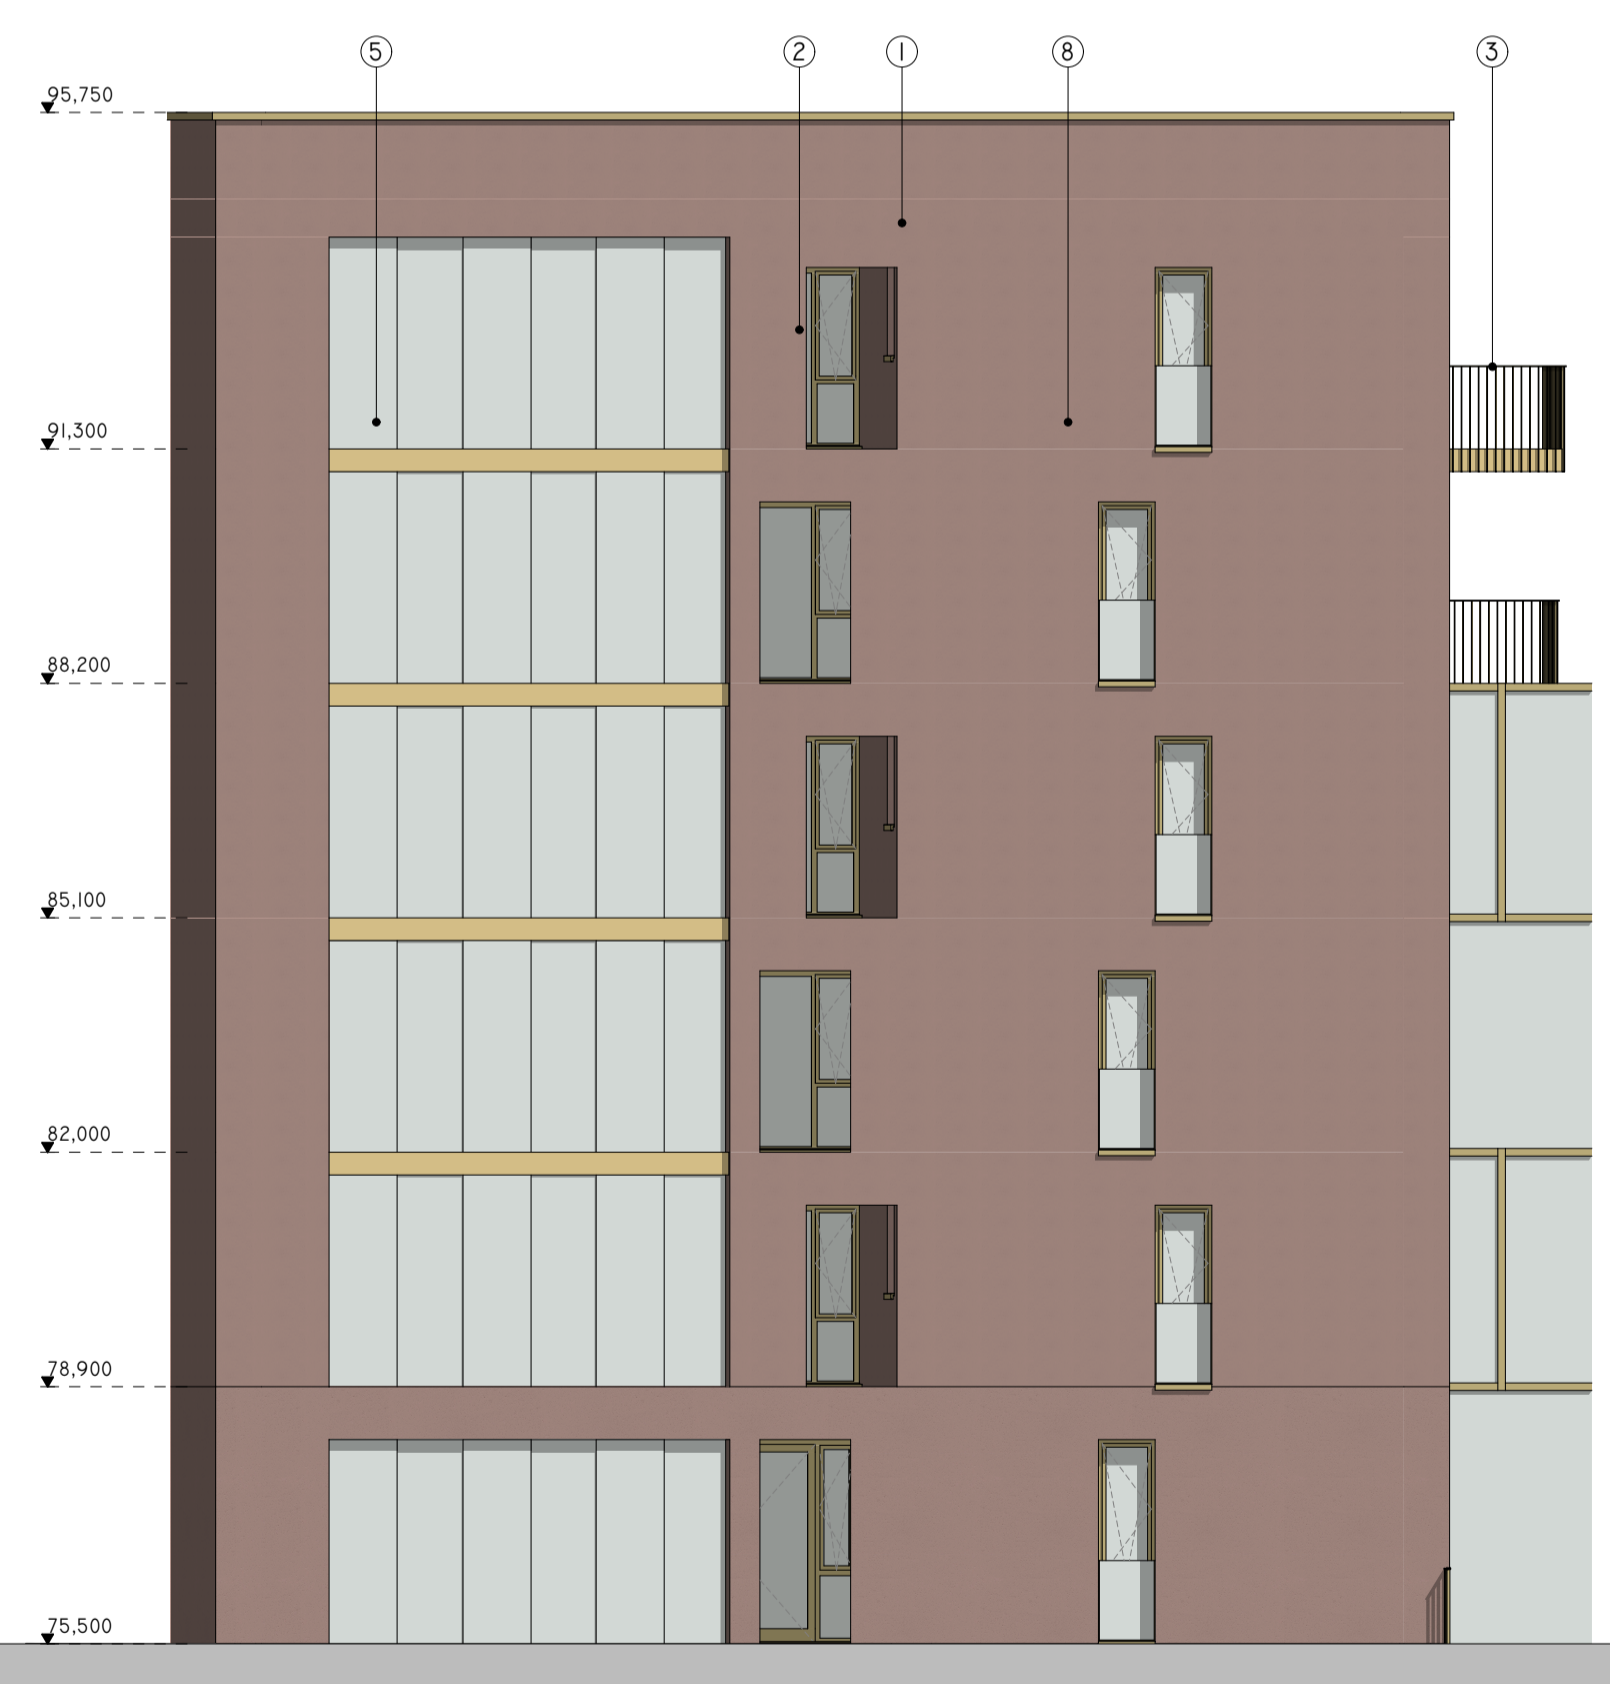

E-A2  
P302  
BLOCK A SOUTH ELEVATION I-100  
1:100



E-A3  
P302  
BLOCK A WEST ELEVATION I-100  
1:100



E-A4  
P302  
BLOCK A NORTH ELEVATION I-100  
1:100

- ① MINERAL PAINTED SMOOTH RENDER FINISH
- ② POWDER COATED TRIPLE GLAZED WINDOWS
- ③ POWDER COATED METAL BALUSTRADE
- ④ POWDER COATED OPAL GLAZED BALUSTADE
- ⑤ WINTER GARDEN
- ⑥ SCREENED BALCONY
- ⑦ POWDER COATED CLADDING TO ENTRANCE CANOPY
- ⑧ ACOUSTIC BALUSTRADE TO LOW LEVEL WINDOW

REVISION	NOTE	DATE
CLIENT:	FINGAL COUNTY COUNCIL	
PROJECT:	MAYESTON, POPPINTREE	
DRAWING:	BLOCK A ELEVATIONS I-100	
DATE:	26/01/2023	
SCALE:	AI @ 1:100	
JOB NO.:	21.17 MAY	
DRAWING NO.:	P302	
REV:		

obrain:beary

O'Brain Beary Architects  
C1 The Steelworks Foley Street Dublin 1  
t+353 1 855 9040  
info@obrainbeary.ie www.obrainbeary.ie