


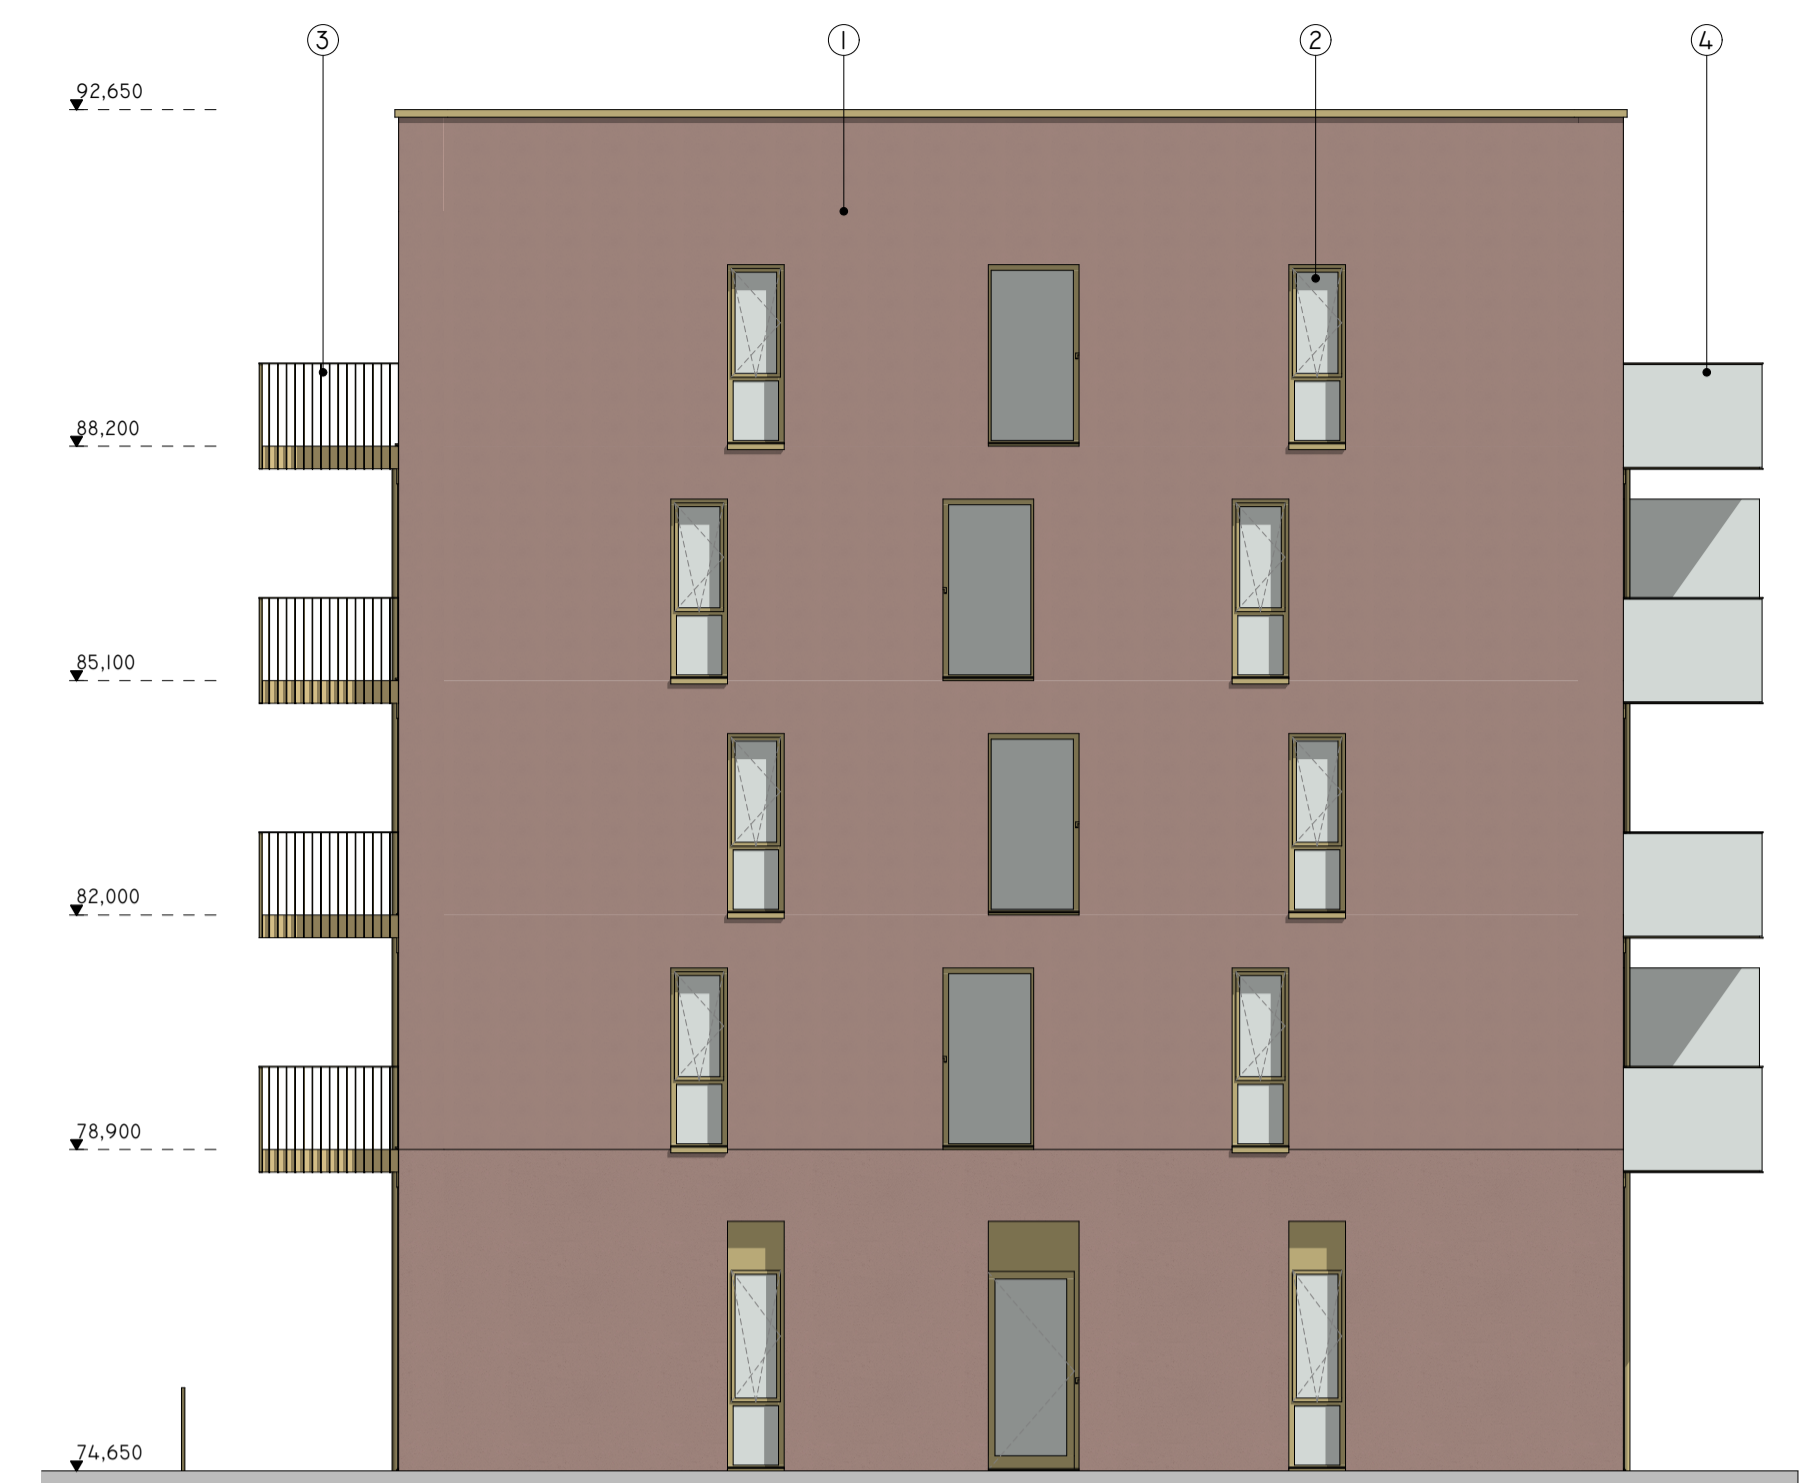

E-01 Block B East Elevation I-100  
P303 I:100



E-02 Block B South Elevation I-100  
P303 I:100



E-03 Block B West Elevation I-100  
P303 I:100



E-04 Block B North Elevation I-100  
P303 I:100

- ① MINERAL PAINTED SMOOTH RENDER FINISH
- ② POWDER COATED TRIPLE GLAZED WINDOWS
- ③ POWDER COATED METAL BALUSTRADE
- ④ POWDER COATED OPAL GLAZED BALUSTADE
- ⑤ WINTER GARDEN
- ⑥ SCREENED BALCONY
- ⑦ POWDER COATED CLADDING TO ENTRANCE CANOPY
- ⑧ ACOUSTIC BALUSTRADE TO LOW LEVEL WINDOW

REVISION	NOTE	DATE

CLIENT:	FINGAL COUNTY COUNCIL	<b>obrain:beary</b>					
PROJECT:	MAYESTON, POPPINTREE						
DRAWING:	BLOCK B ELEVATIONS I-100	O'Brian Beary Architects C1 The Steelworks Foley Street Dublin 1 t+353 1 855 9040 info@obrainbeary.ie www.obrainbeary.ie					
DATE:	26/01/2023						
SCALE:	A1 @ 1:100	JOB NO:	21.17 MAY	DRAWING NO:	P303	REV:	