


E-C1 BLOCK C EAST ELEVATION I-100
P304 1:100

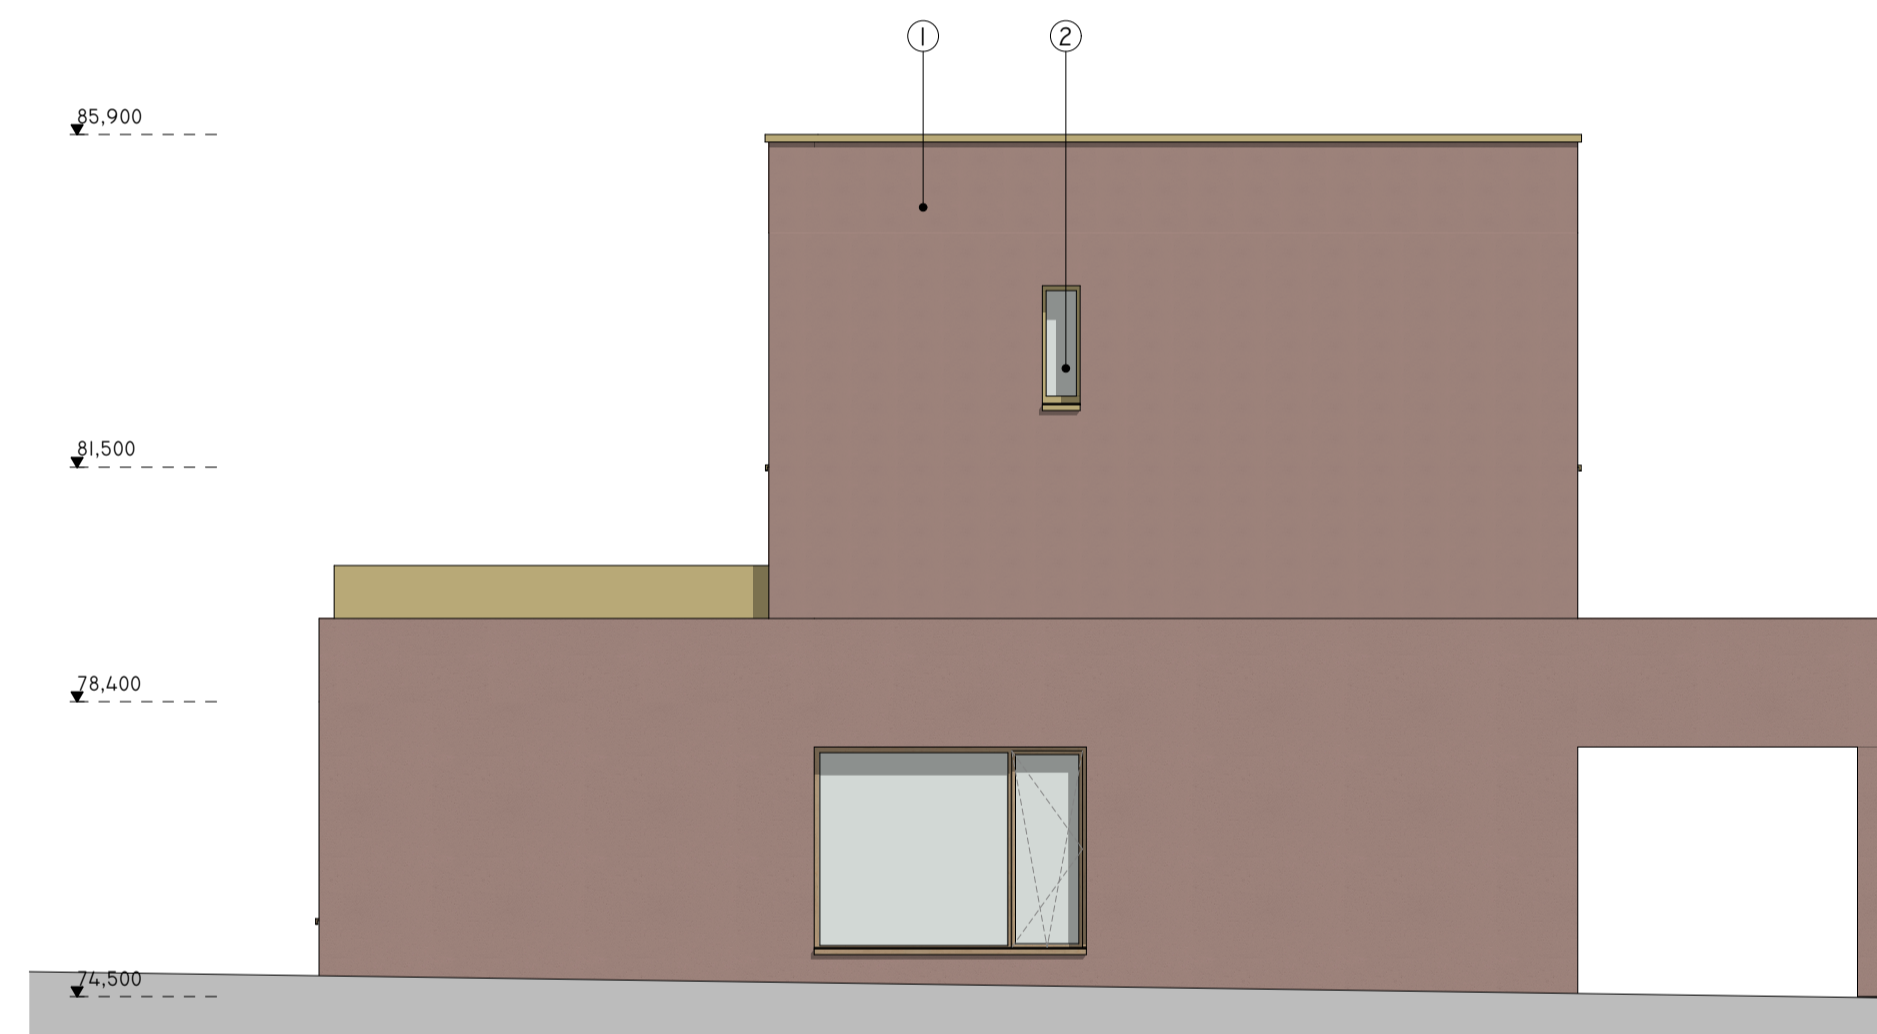

E-C2 BLOCK C SOUTH ELEVATION I-100
P304 1:100



E-C3 BLOCK C WEST ELEVATION I-100
P304 1:100



E-C4 BLOCK C NORTH ELEVATION I-100
P304 1:100

- ① MINERAL PAINTED SMOOTH RENDER FINISH
- ② POWDER COATED TRIPLE GLAZED WINDOWS
- ③ POWDER COATED METAL BALUSTRADE
- ④ POWDER COATED OPAL GLAZED BALUSTADE
- ⑤ WINTER GARDEN
- ⑥ SCREENED BALCONY
- ⑦ POWDER COATED CLADDING TO ENTRANCE CANOPY
- ⑧ ACOUSTIC BALUSTRADE TO LOW LEVEL WINDOW

REVISION	NOTE	DATE

CLIENT: FINGAL COUNTY COUNCIL
PROJECT: MAYESTON, POPPINTREE
DRAWING: BLOCK C ELEVATIONS I-100
DATE: 26/01/2023 SCALE: A1 @ 1:100 JOB NO: 21.17 MAY DRAWING NO: P304

obrain:beary
O'Brain Beary Architects
C1 The Steelworks Foley Street Dublin 1
t+353 1 855 9040
info@obrainbeary.ie www.obrainbeary.ie