




EXTERNAL BIKE STORE GROUND FLOOR PLAN

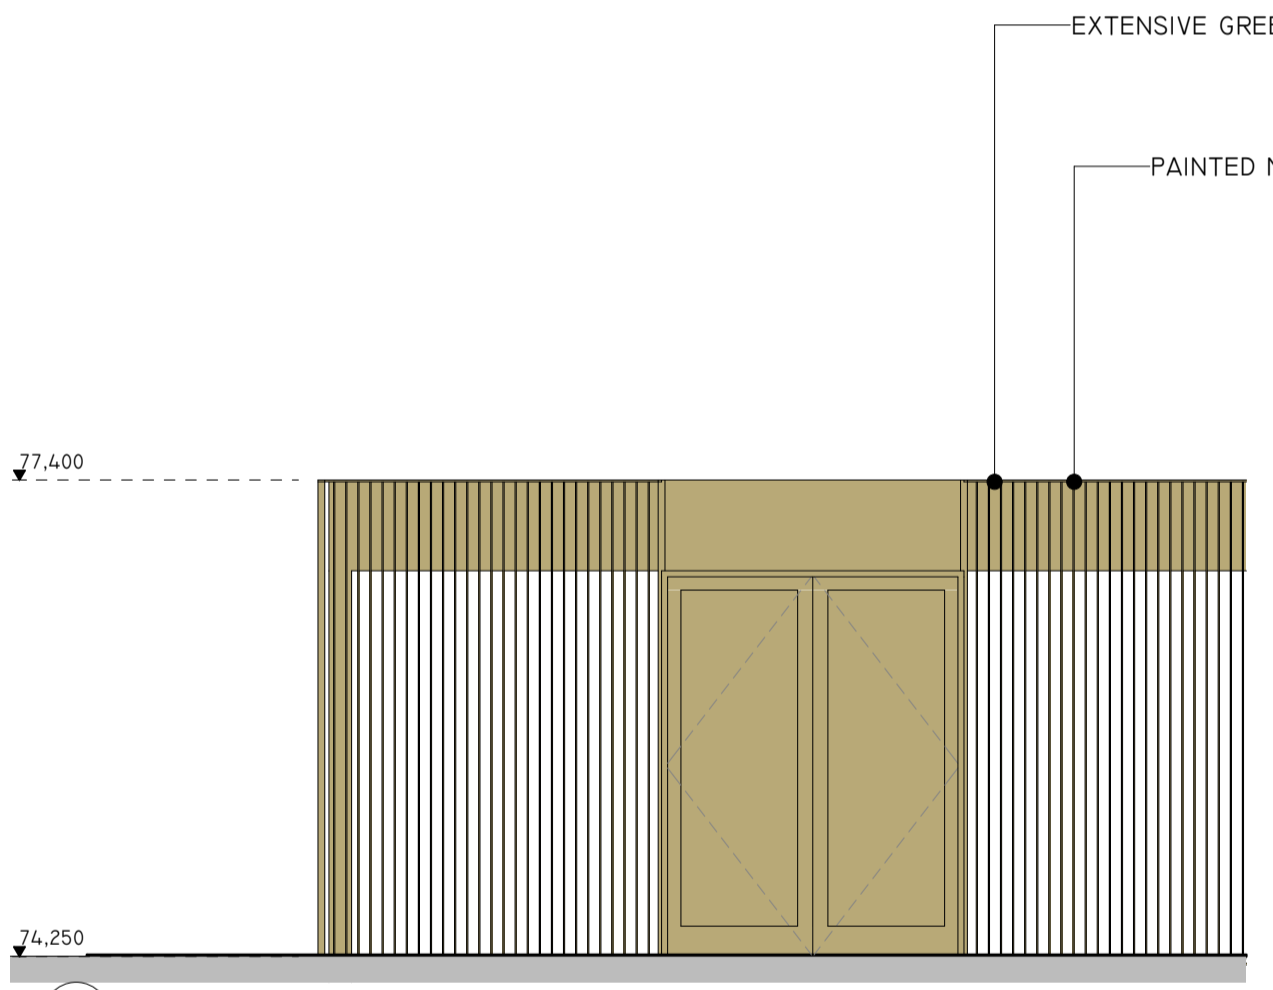


E-18 BIKE STORE WEST ELEVATION 1:50

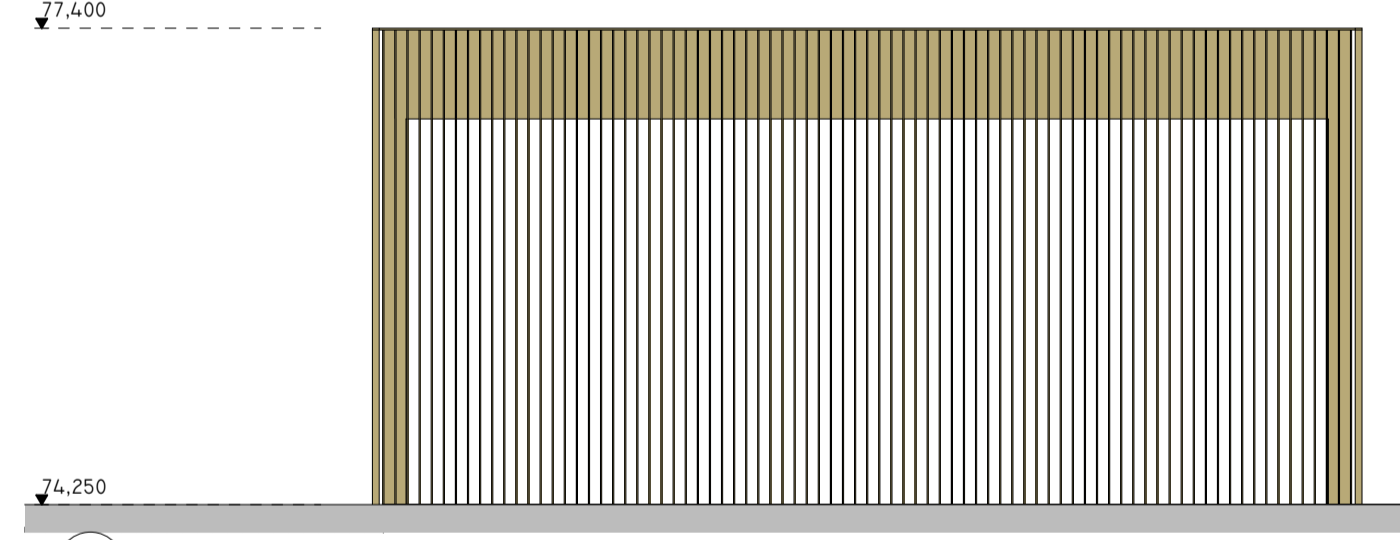



E-19 BIKE STORE EAST ELEVATION 1:50

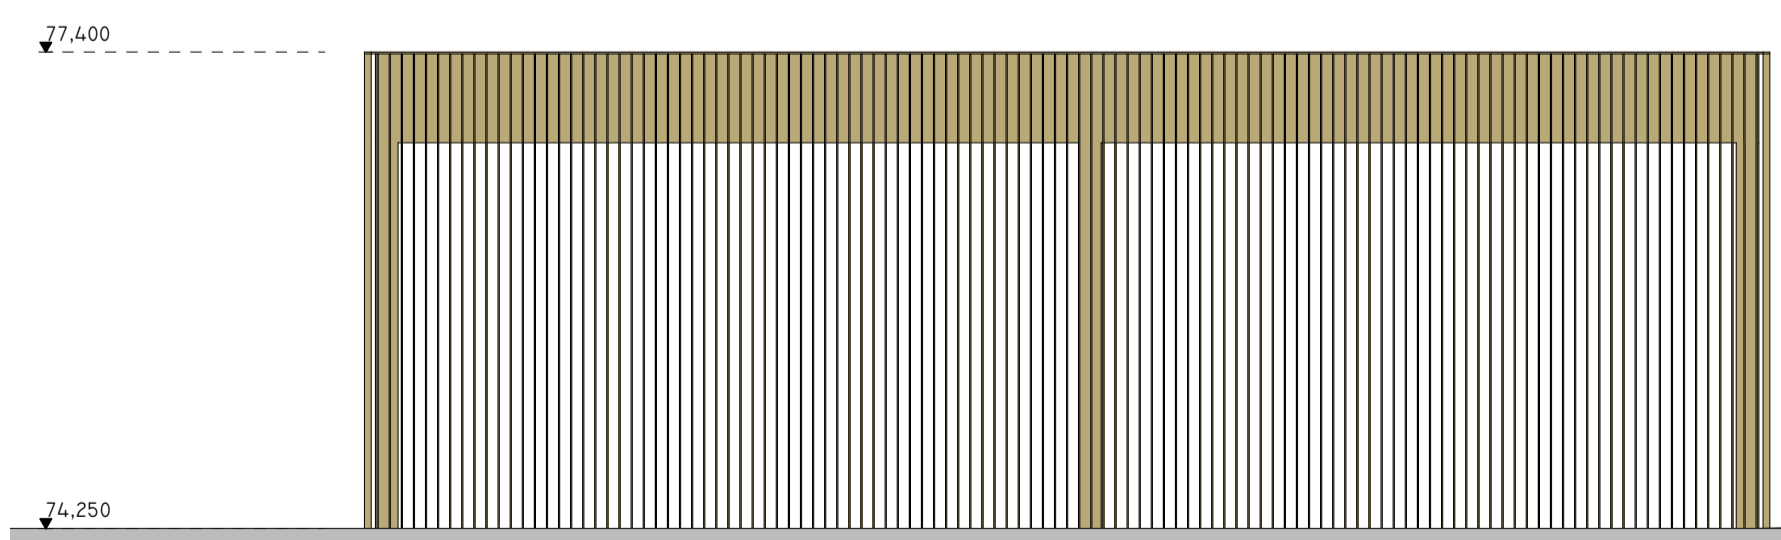

E-21 BIKE STORE NORTH ELEVATION 1:50

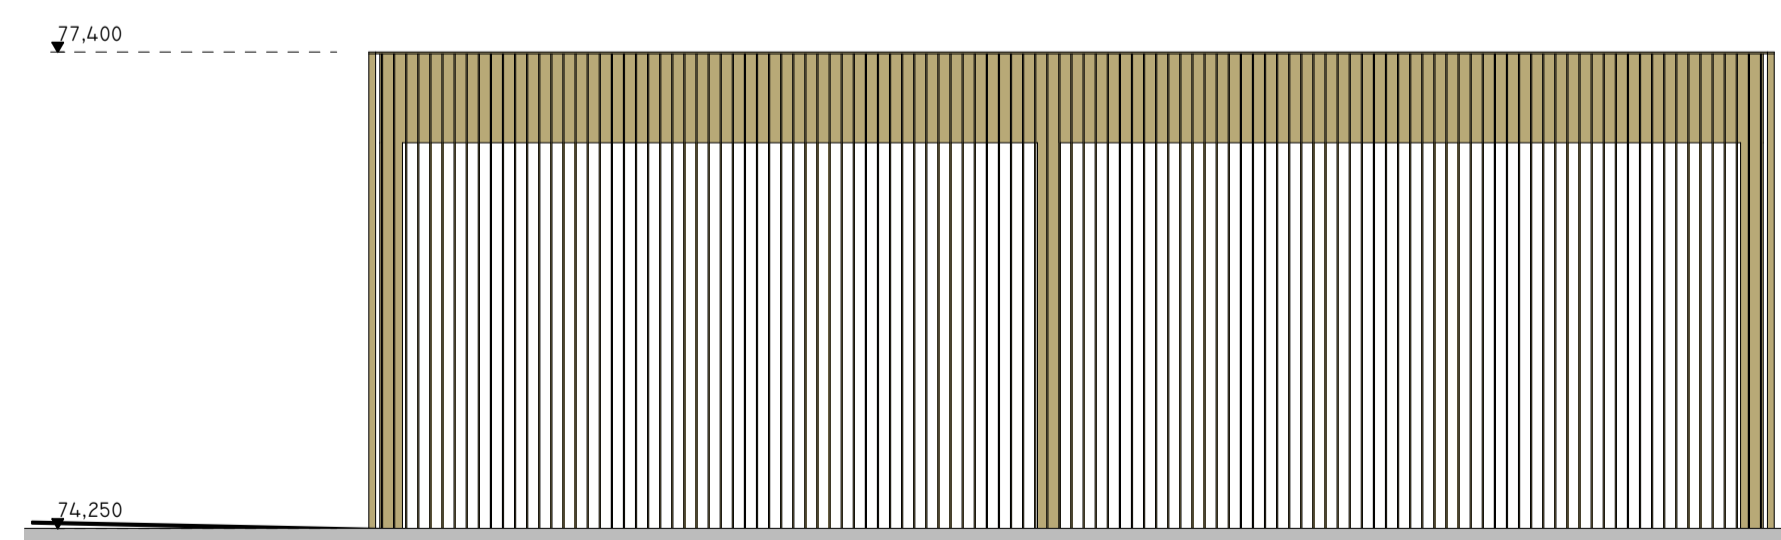

E-20 BIKE STORE SOUTH ELEVATION 1:50

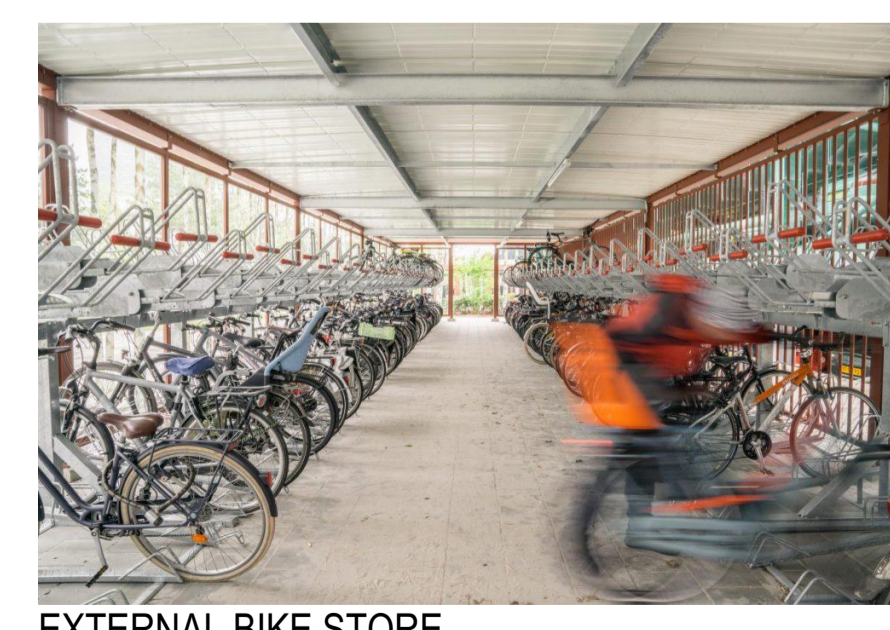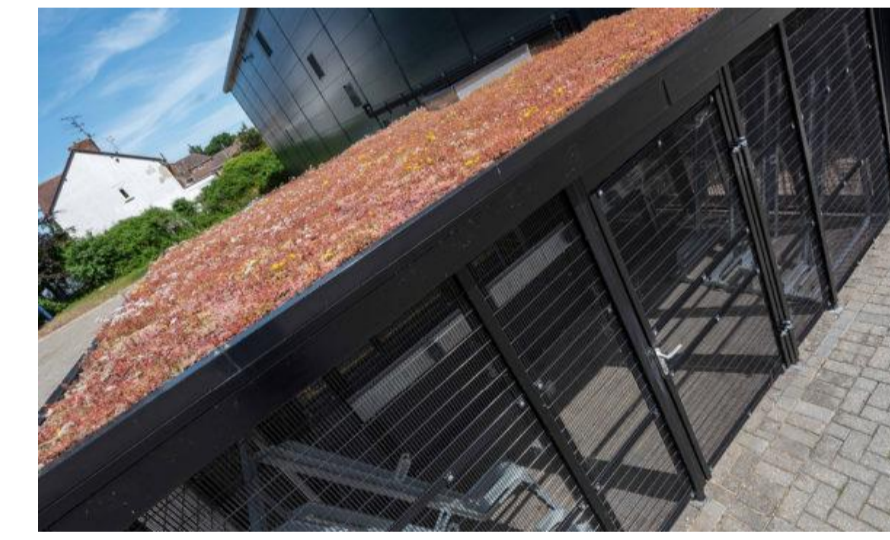

EXTERNAL BIKE STORE REFERENCE IMAGES

REVISION	NOTE	DATE
CLIENT:	FINGAL COUNTY COUNCIL	obrain:beary
PROJECT:	MAYESTON, POPPINTREE	
DRAWING:	EXTERNAL BIKE STORE	O'Brain Beary Architects C1 The Steelworks Foley Street Dublin 1 t+353 1 855 9040 info@obrainbeary.ie www.obrainbeary.ie
<b>PART 8 APPLICATION</b>		
DATE:	SCALE:	JOB NO:
26/01/2023	A1 @ 1:50, I:2.35	21.17 MAY
		DRAWING NO: P307