


 \gg

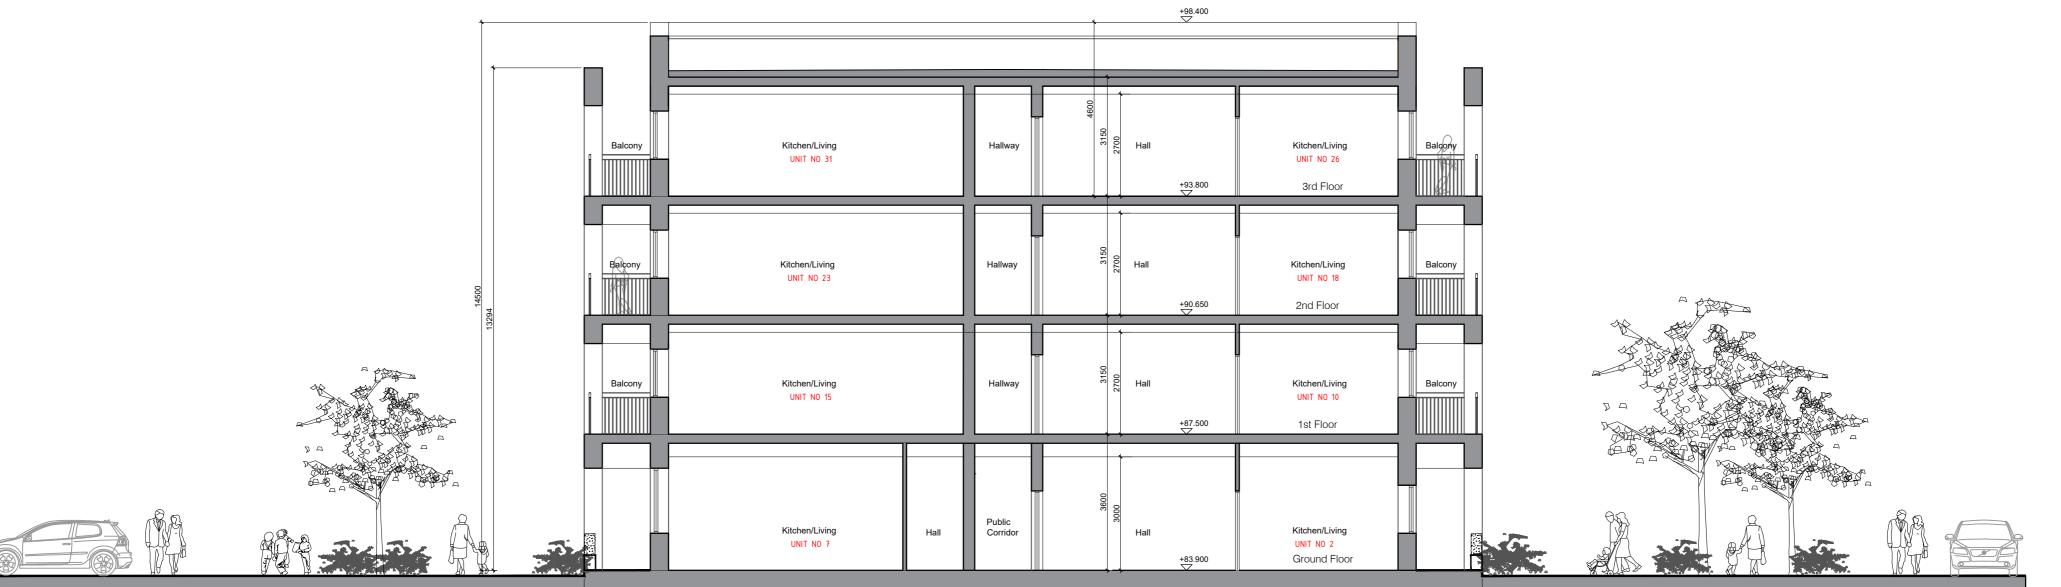

	23	1760					NS TO BE SCALED, ALL
	Proposed Apt. Block 'F' Section A-A Scale 1:100 @ A1						ALED, ALL DIMENSIONS TO BE CHECKED ON SITE PRIOR TO CO
- HE	REVISIONS AFTER LAST PLOT:	THE ARCHINE	PROJECT: CHURCH FIELDS EAST	K:\20009\P	JOB NO. DV	1 WG. NO. 2-058	NSTRUCTION
			PROPOSED ROOF PLAN & SECTION A-A	PLANNING			, IF IN DO
		• FOUNDED 1839 •	ARCHITECTS & PROJECT MANAGERS Copyright © 2003 Walsh Associates All Rights Reserved.	Tel: (01) 633 4261. Fax (01) 633 4265			OUBT ASK !