




North Elevation



South Elevation

GENERAL NOTES
 ±0.00 = FINISHED GROUND FLOOR LEVEL
 = OS +26.4
 TO BE READ IN CONJUNCTION WITH ALL TENDER INFORMATION FROM ALL OTHER DESIGN CONSULTANTS.
 NOTIFY ARCHITECT OF ANY DISCREPANCIES.
 CHECK DIMENSIONS ON SITE.
 DO NOT SCALE.
 USE FIGURED DIMENSIONS ONLY.
 COPYRIGHT RESERVED.
 SIX DIGIT CODE IN EACH PRODUCT DESCRIPTION REFERS TO THE RELEVANT SECTION IN THE HRA SPEC.

—+— Structural level	⊙ Kitchen type
—+— Finished level	⊙ Bathroom type
—+— Structural level	⊙ Window type
—+— Finished level	⊙ Door type
SURVEY DRAWING	
APEX SURVEY TOPOGRAPHICAL SURVEY DRAWING NUMBER 3889 - 31.05.19	

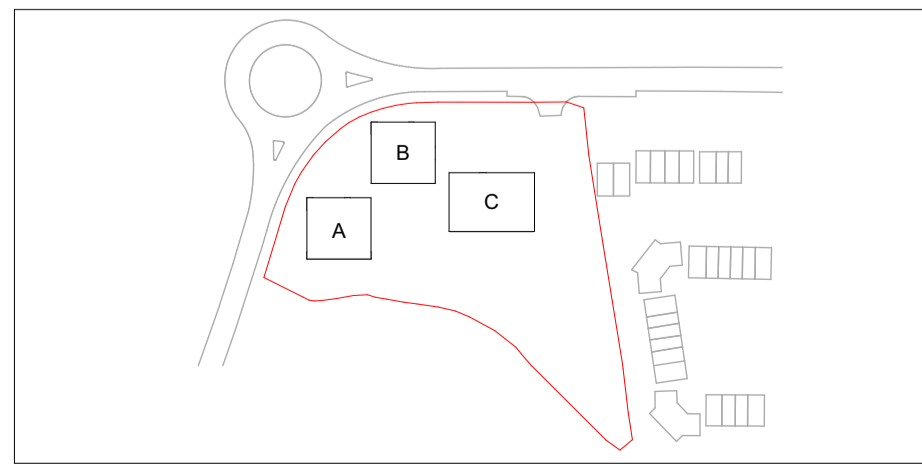

No.	Revision	Date	By	CHK'd	App'd

CLIENT FINGAL COUNTY COUNCIL		STAGE PLANNING
PROJECT HOLYWELL HOUSING PROJECTS		DRAWING DIMENSIONS 594 x 841mm
DRAWING TITLE North and South elevation		DATE 14/09/2023
DRAWING NO. HHP-HRA-ZZ-ZZ-DR-A-301-N_S_Elevation		SCALE 1:100 @ A1 1:200 @ A3
DRAWN KKP	CHECKED MH	

HRA
 Henchion + Reuter Architects
 Dublin + Berlin
 The Barracks, 76 Ilishown Road, Dublin 4, Ireland
 +353 (0)1 6674740
 info@henchion-reuter.com
 www.henchion-reuter.com