


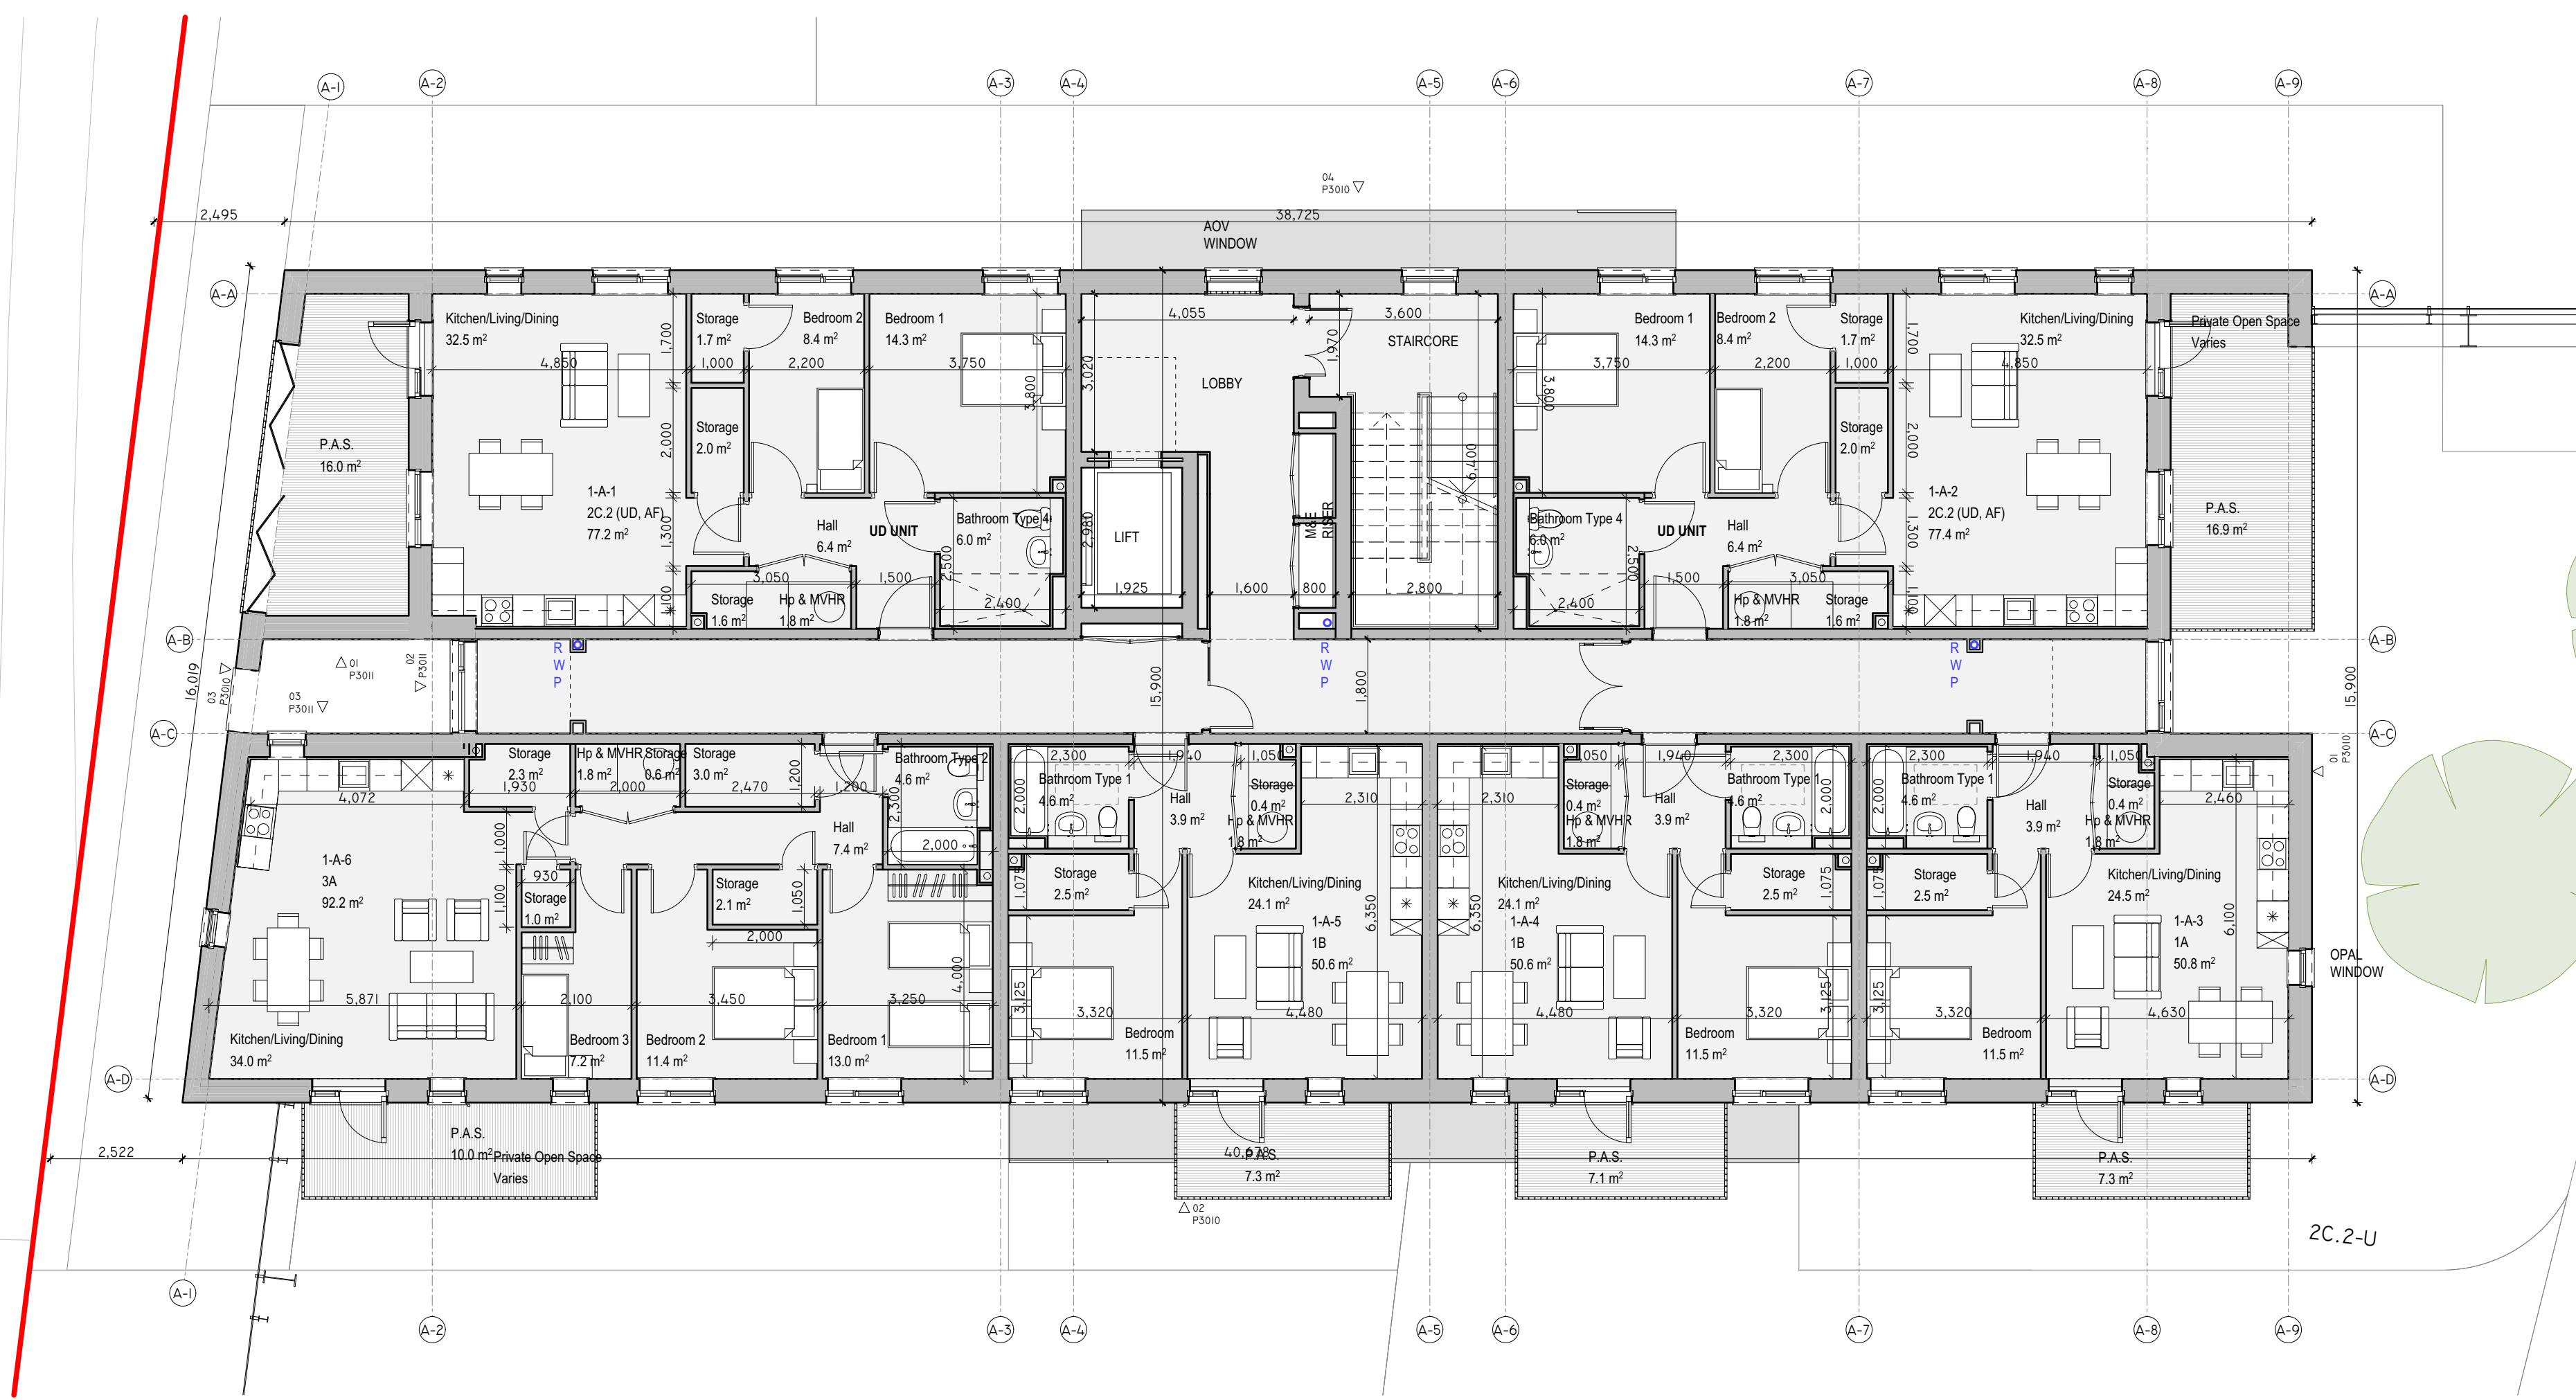

01 LEVEL 00
PI020
1:100



02 LEVEL 01
PI020
1:100

REVISION	NOTE	DATE
CLIENT:	FINGAL COUNTY COUNCIL	
PROJECT:	MAYESTON, POPPINTREE	
DRAWING:	BLOCK A GROUND FLOOR & FIRST FLOOR PLANS	
DATE:	27/10/2023	
SCALE:	A1 @ 1:100	
JOB NO.:	21.17 MAY	
DRAWING NO.:	PI020	
REV:	-	

obrain:beary

O'Brain Beary Architects
C1 The Steeworks Foley Street Dublin 1
t+353 1 855 9040
info@obrainbeary.ie www.obrainbeary.ie

