




01 P3014 BLOCK C EAST ELEVATION I-100  
1:100

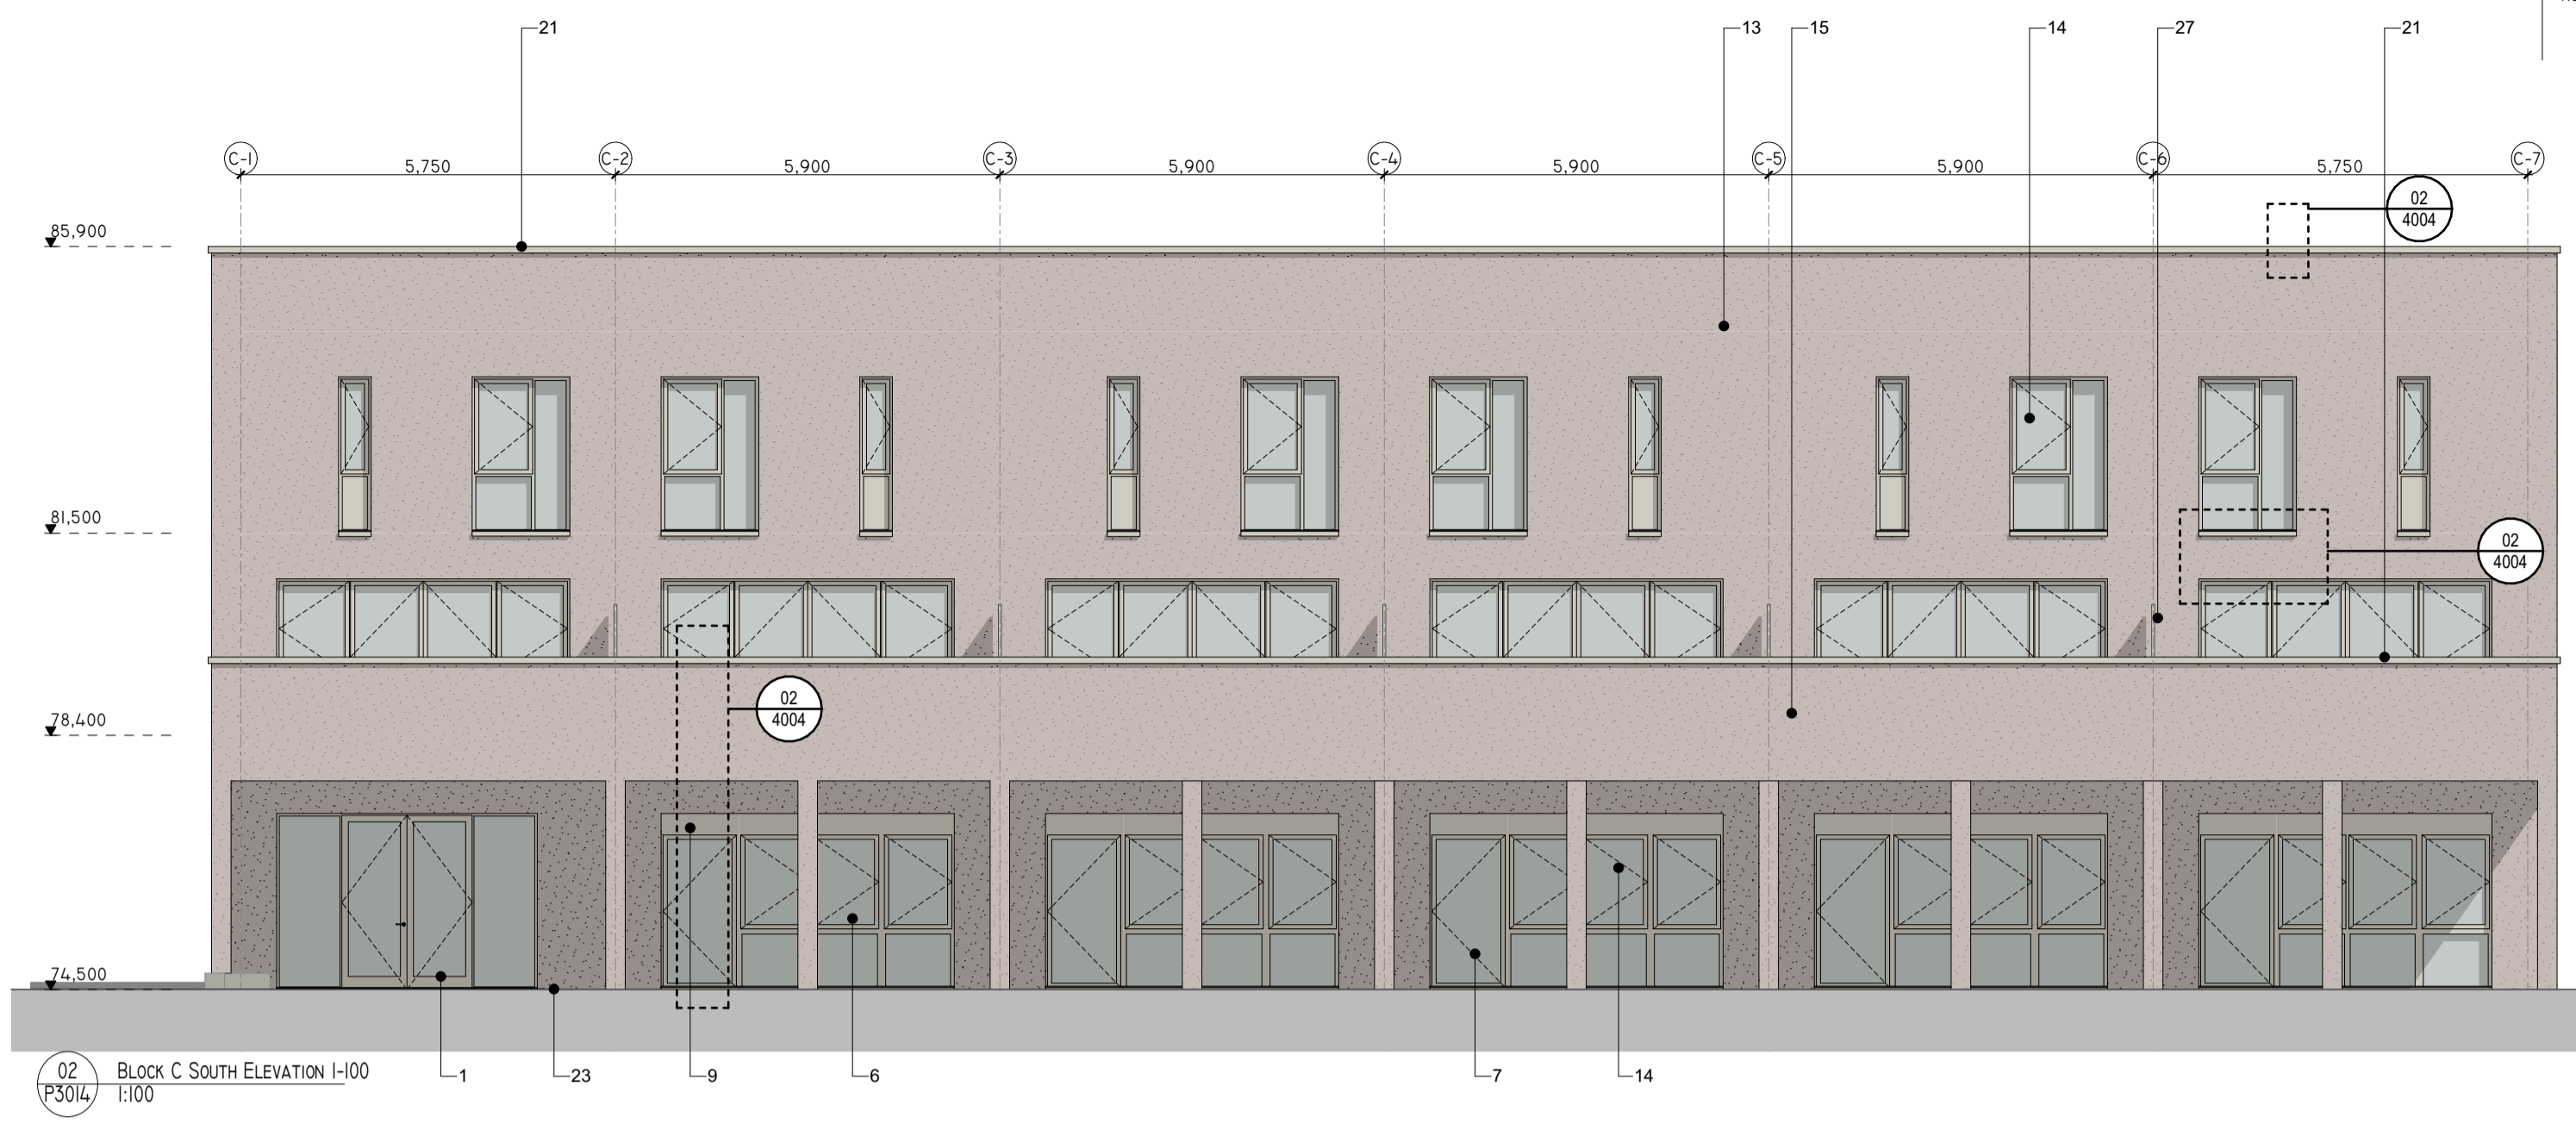


02 P3014 BLOCK C SOUTH ELEVATION I-100  
1:100

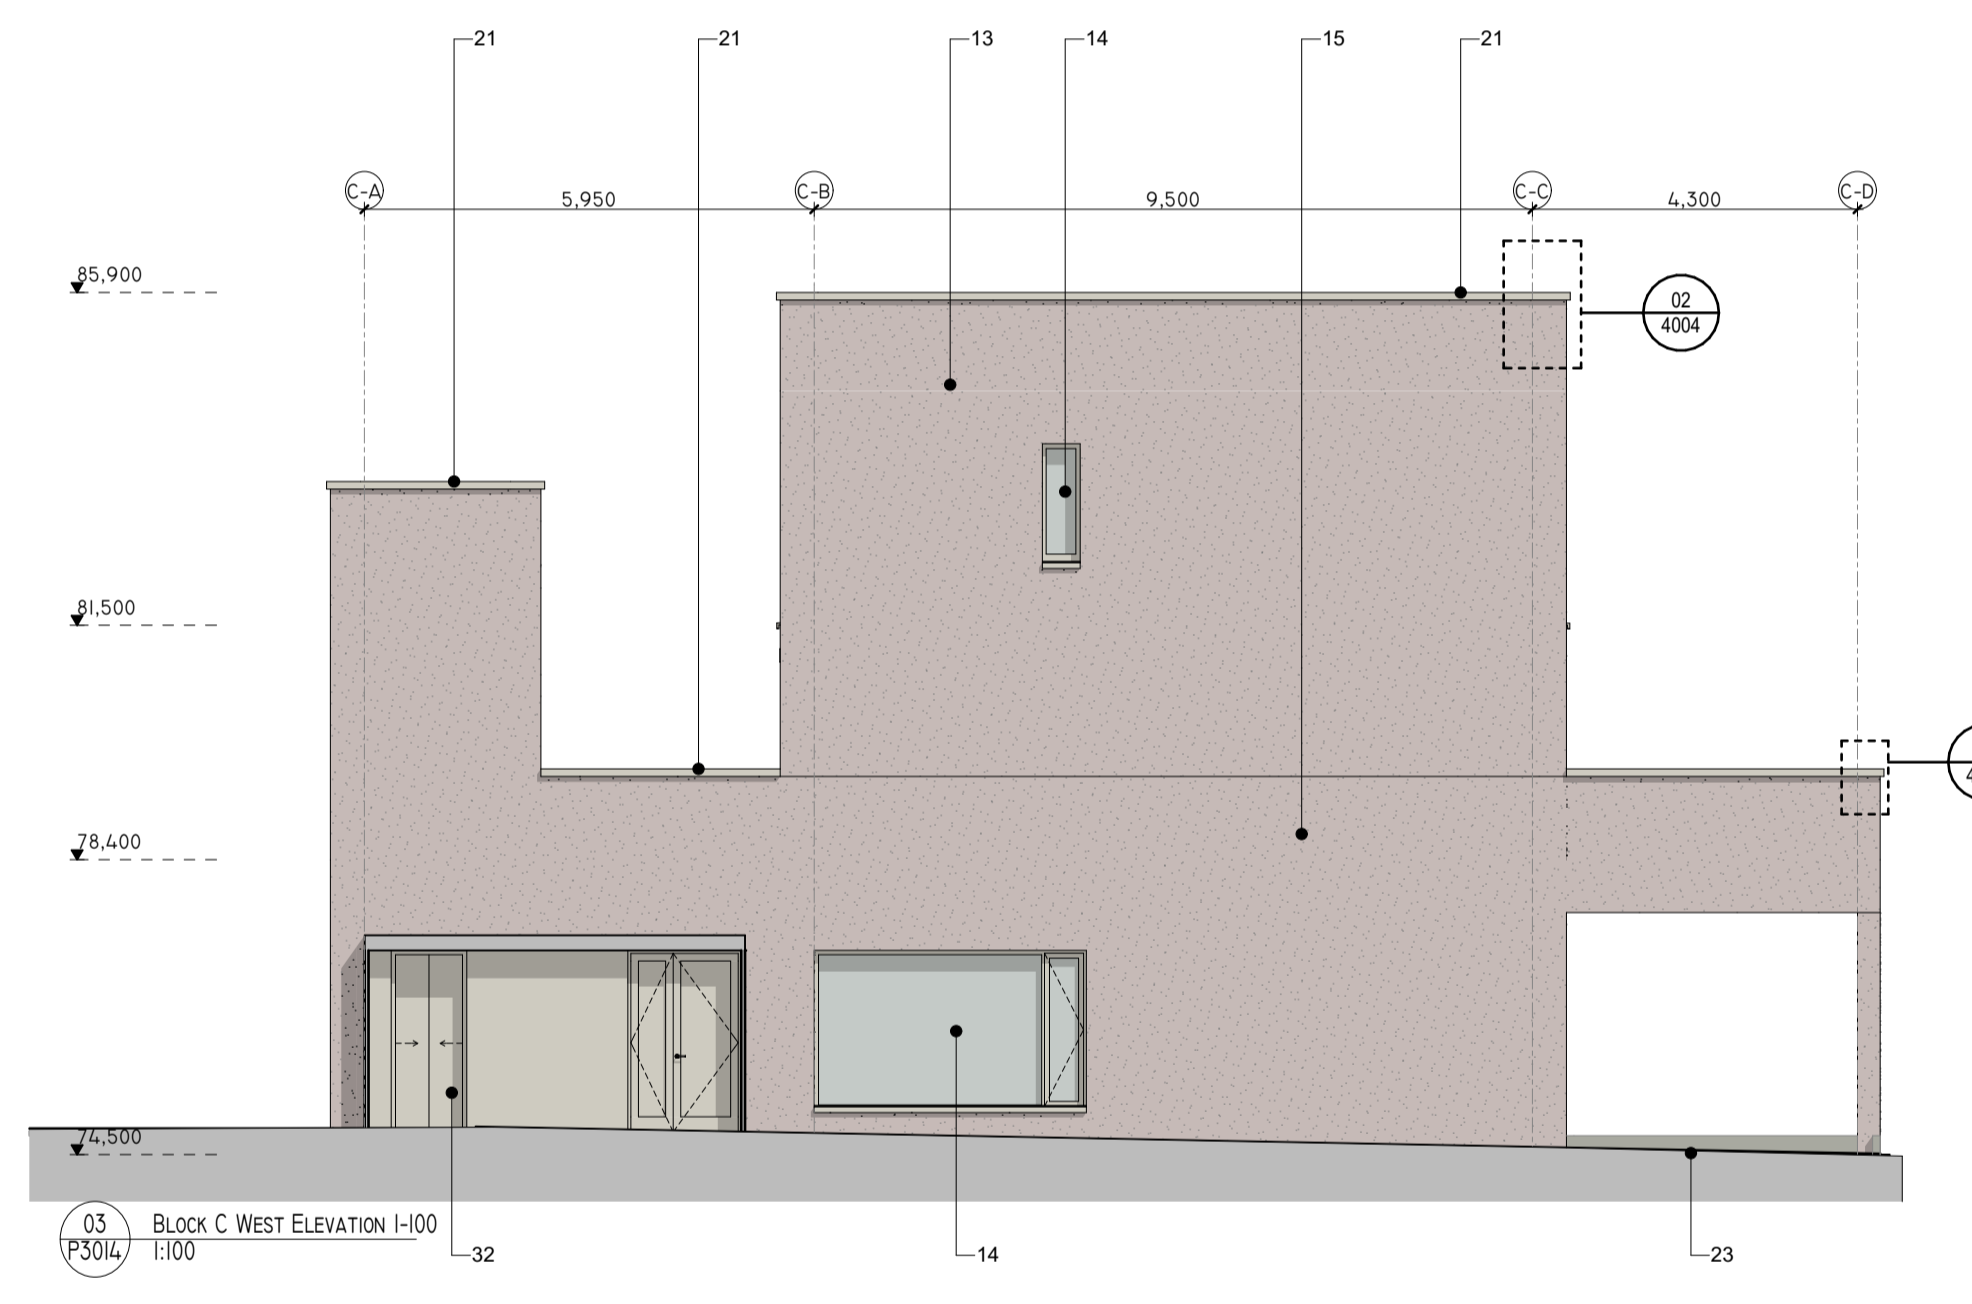

03 P3014 BLOCK C WEST ELEVATION I-100  
1:100

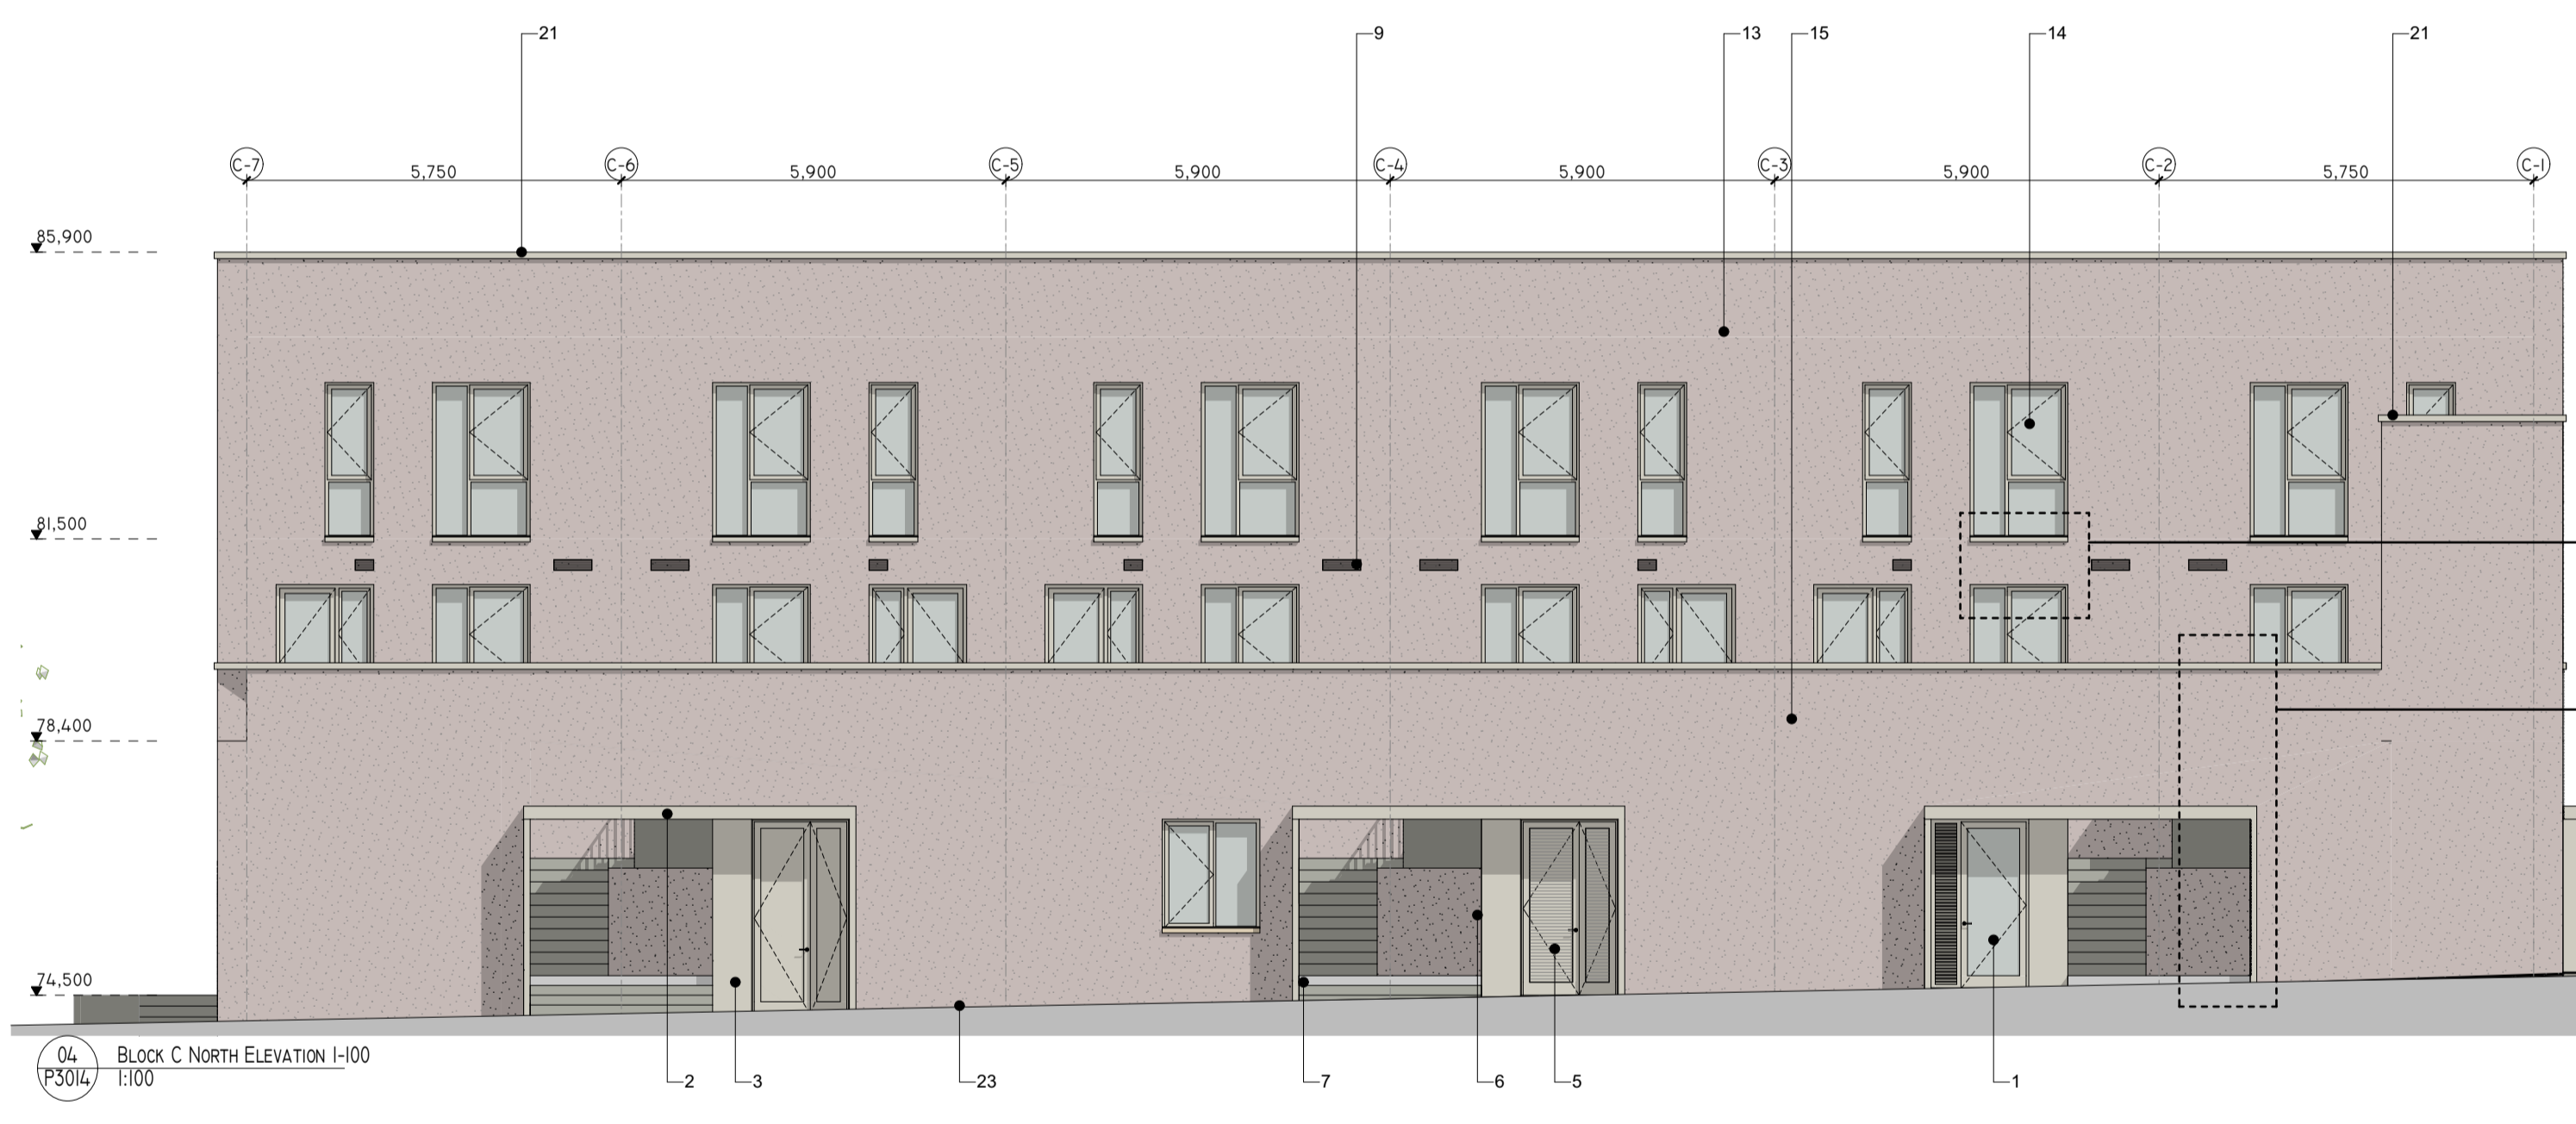

04 P3014 BLOCK C NORTH ELEVATION I-100  
1:100

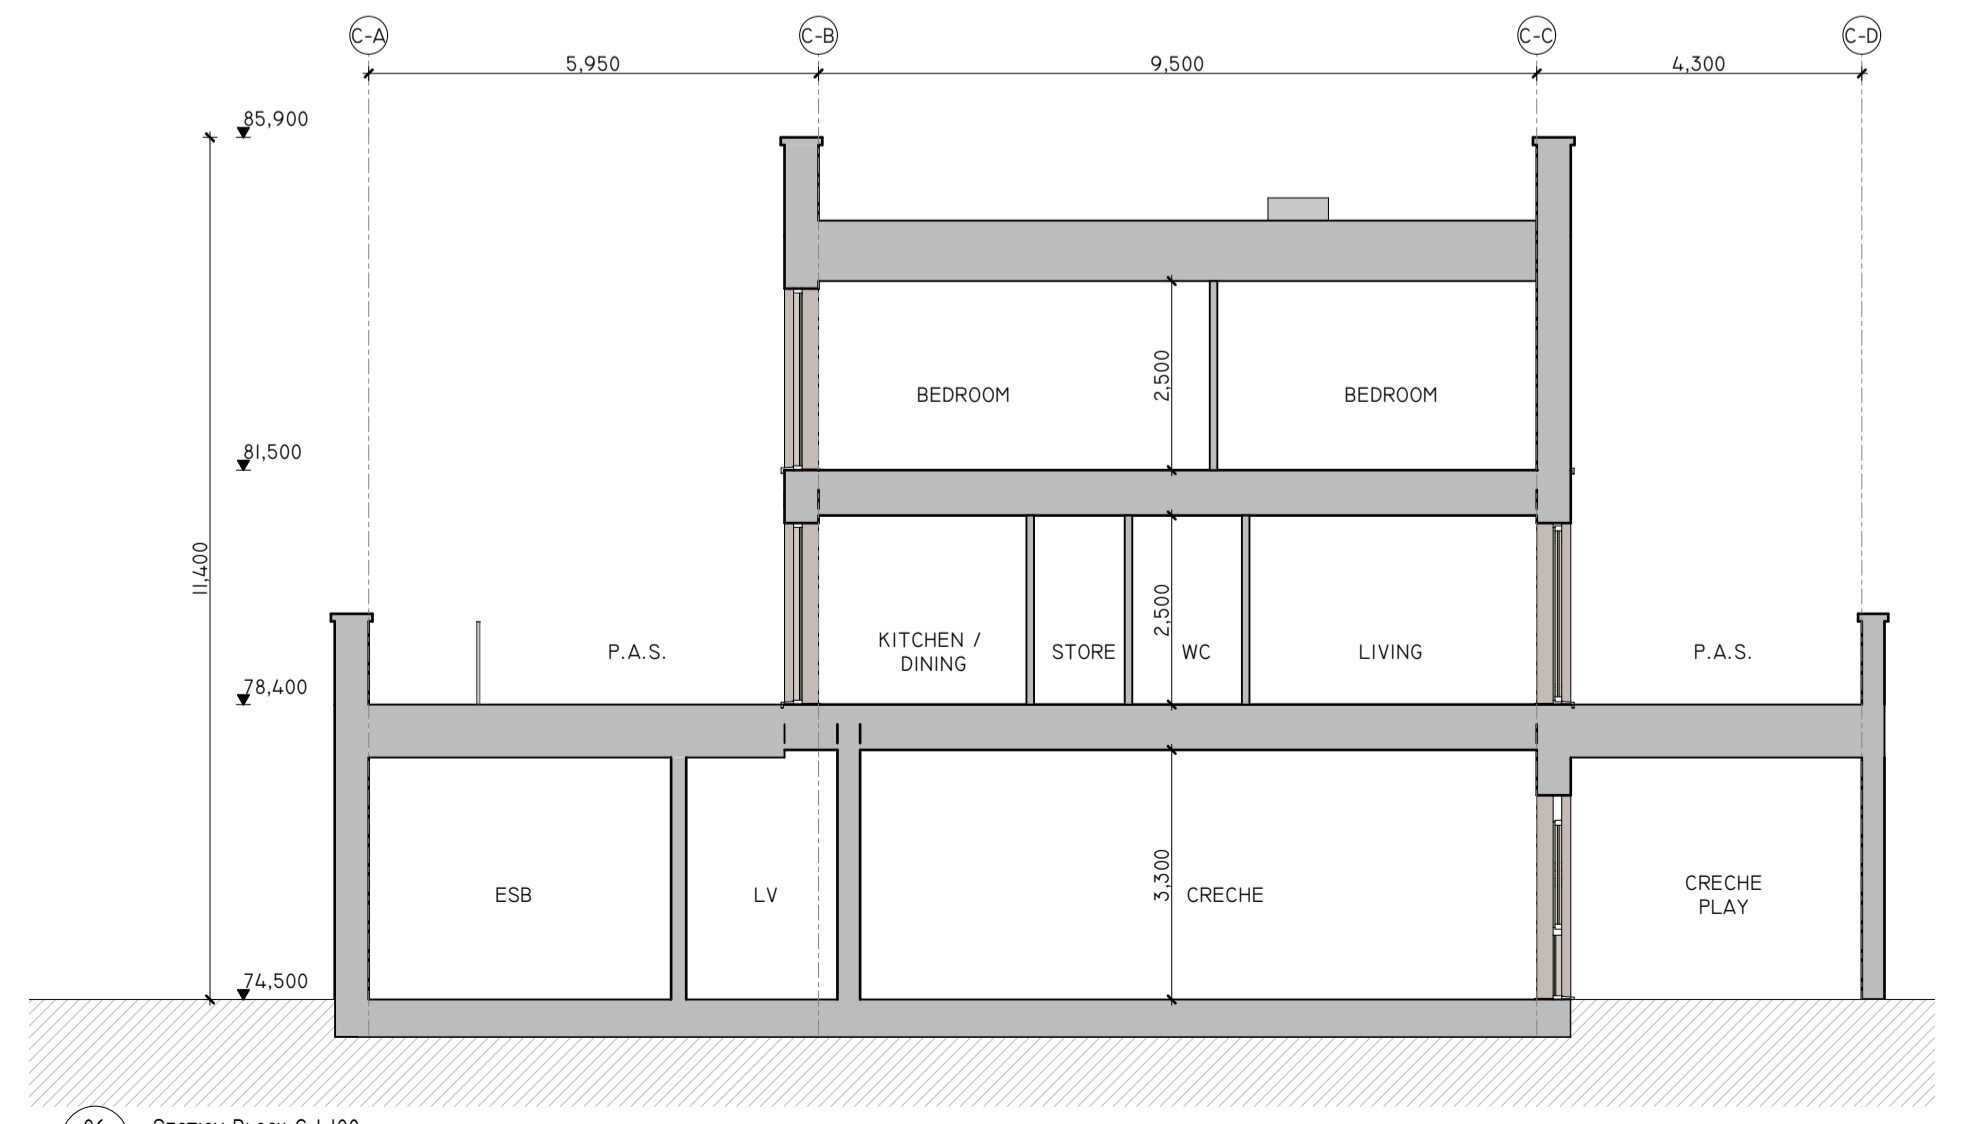

06 P3014 SECTION BLOCK C I-100  
1:100

NOTES

- ① ALUMINIUM GLAZED DOOR TO COMMON AREAS, PPC FINISH TO MATCH RAINSCREEN CLADDING
- ② PPC ALUMINIUM FINISH TO CANOPY WITH CONCEALED FIXINGS + RECESSED DOWNLIGHTS
- ③ PPC ALUMINIUM RAINSCREEN PANELS, CONCEALED FIXING
- ④ ALUMINIUM FLASHING TO MATCH CANOPY FINISH
- ⑤ LOUVRED DOOR TO BIN STORE, PPC ALUMINIUM FINISH DOOR FLUSH TO OUTSIDE FACE OF ALUMINIUM WALL PANELS
- ⑥ STEEL METAL BALUSTRADES, MS FLAT TOPRAIL, PPC FINISH
- ⑦ STEEL METAL BALUSTRADES, MS FLAT BALUSTRADES AT MAX. 100MM CENTRES, PPC FINISH, PPC FINISH
- ⑧ PPC ALUMINIUM ROUND RAINWATER PIPE
- ⑨ CONTINUOUS FLANGELESS PPC LOUVRED CONCEALING SUPPLY + EXTRACT CONNECTIONS BEHIND
- ⑩ PPC ALUMINIUM SOFFIT PANELS
- ⑪ ALUMINIUM DECKING
- ⑫ PPC ALUMINIUM FASCIA TO PERIMETER OF BALCONY SLAB
- ⑬ CATEGORY 2 IMPACT RENDER FINISH TO UPPER LEVELS, ALTERNATIVE MINERAL PAINT FINISH ON SMOOTH SPONGED RENDER
- ⑭ TRIPLE GLAZED ALUMINIUM CLAD WINDOWS & DOORS AND ALUMINIUM SILLS
- ⑮ CATEGORY 1 IMPACT RENDER FINISH TO LEVEL 0, ALTERNATIVE MINERAL PAINT FINISH ON SMOOTH SPONGED RENDER
- ⑯ DOWNPIPE CONCEALED IN DEPTH OF ALUMINIUM CLADDING BUILD OUT
- ⑰ FULL HEIGHT FRAMELESS GLASS RETRACTABLE WINTER GARDEN SCREEN
- ⑱ ACOUSTIC SCREEN - FIXED CLEAR GLAZED PANEL IN CURTAIN WALLING SYSTEM, LAMINATED AND TOUGHENED
- ⑲ ACOUSTIC SCREEN - PPC ALUMINIUM CURTAIN WALLING SYSTEM SUPPORTED BY PPC GALVANISED STEEL STRUCTURE
- ⑳ GLASS BALUSTRADE SYSTEM FIXED SIDE TO SIDE OF WINDOW FRAME AS ACOUSTIC SHIELD TO LOWER WINDOW
- ㉑ PPC ALUMINIUM PARAPET CAPPING, MIN 3MM THICKNESS
- ㉒ INTERNAL METAL BALUSTRADES, MS FLAT BALUSTRADES AT MAX. 100MM CENTRES, PPC FINISH
- ㉓ CONCRETE PAVERS
- ㉔ CLEAR GLASS FRAMELESS BALUSTRADE, MECHANICALLY FIXED TO BALCONY AT BASE, 1.5M ABOVE FLOOR LEVEL, SLOTTED HANDRAIL
- ㉕ PPC GALVANISED STEEL PRIVACY SCREEN PANELS IN PPC GALVANISED STEEL FRAME
- ㉖ EXTENSIVE GREEN ROOF SYSTEM WITH PRECULTIVATED SEDUM BLANKET
- ㉗ OUTWARD OPENING ADV WINDOW FOR SMOKE EXTRACT, WITH INTERNAL METAL GUARDING
- ㉘ TOUGHENED + LAMINATED GLASS PANEL FIXED BY MEANS OF SLIM TOP + BOTTOM CHANNELS (COLOUR MATCHED TO METALWORK)
- ㉙ TOUGHENED + OPAL LAMINATED GLASS PRIVACY SCREENS
- ㉚ PPC ALUMINIUM FINISH TO LIFT DOOR

REVISION	NOTE	DATE

CLIENT: FINGAL COUNTY COUNCIL  
PROJECT: MAYESTON, POPPINTREE  
DRAWING: BLOCK C ELEVATIONS  
DATE: 06/12/2023  
SCALE: A1 @ 1:100  
JOB NO: 21.17 MAY  
DRAWING NO: P3014  
REV: -

obrain:beary  
O'Briain Beary Architects  
C1 The Steelworks Foley Street Dublin 1  
t+353 1 855 9040  
info@obrainbeary.ie www.obrainbeary.ie