


M50

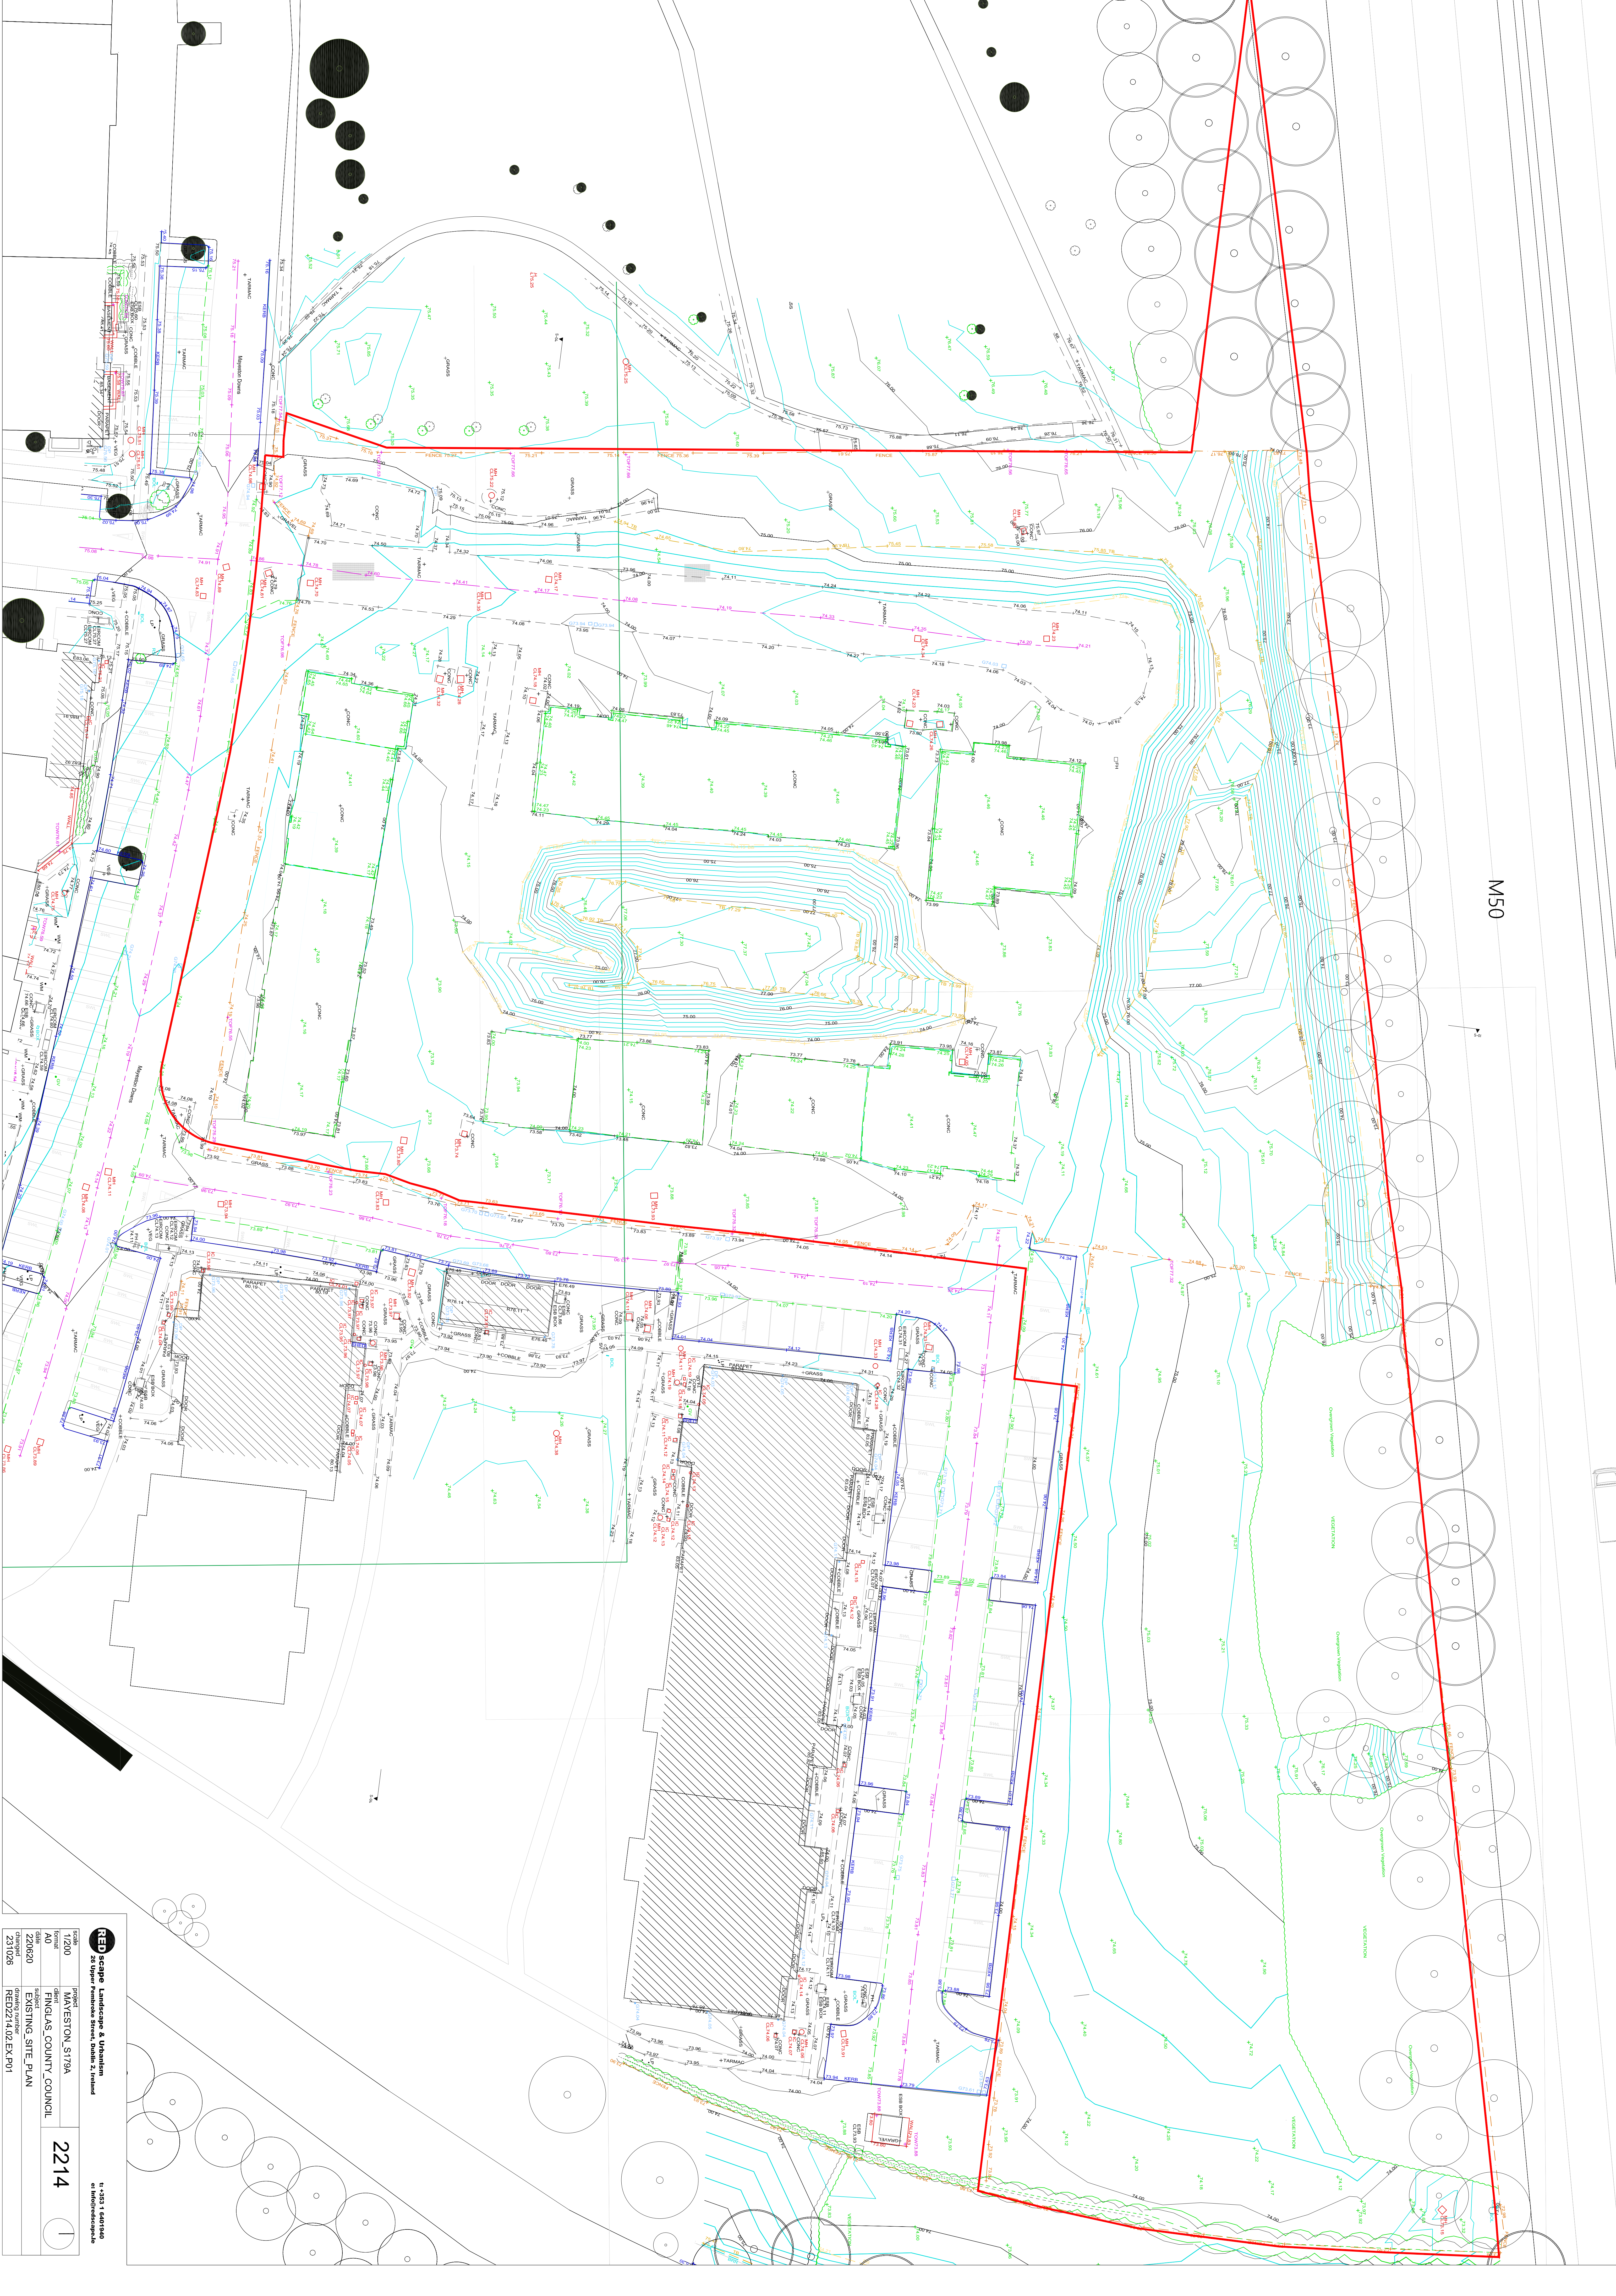

RED design Landscaping & Lighting 25 Upper Farnham Street, Dublin 2, Ireland	1-1221-1-02120A © Intergraph Corporation
PROJECT 1/200 Client: MAVESTON_S179A	2214
DATE A0 22/06/20 FINGLAS COUNTY COUNCIL EXISTING SITE PLAN	1
Drawing number: 231026 Changed: REB2214.02.EX.P01	