




*Quercus petraea*

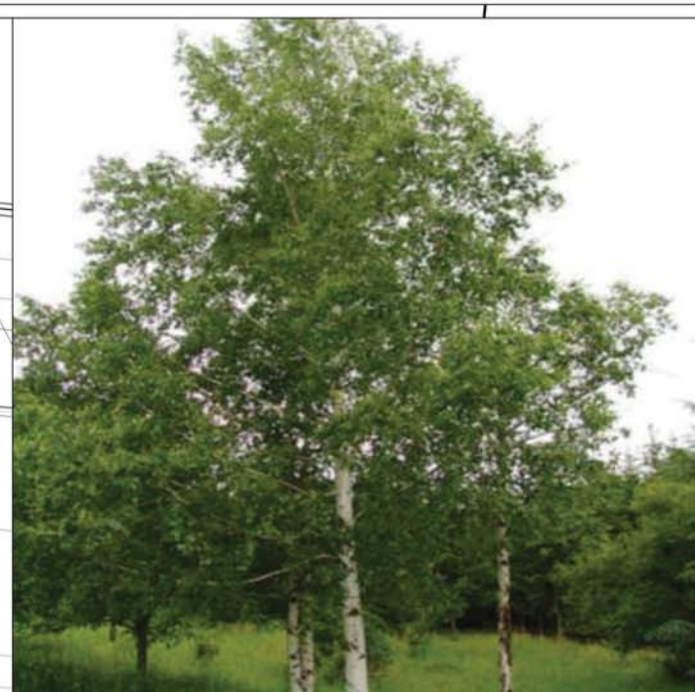

*Betula pendula*



*Amelanchier laevis*



Covered Bike Racks Exact Product TBC

RED ARCHES RD.

APX 16.06  
APX 16.21

APX 16.26  
APX 16.20



Pole Lighting  
Exact Product TBC

APX 11.62

APX 11.61

APX 11.64



*Betula pubescens*



*Crataegus monogyna*



Semi-extensive green roof



Perennial border




Asphalt to Carriageway



Permeable Paving to Carparking  
(Grasscrete)



Concrete Paths Power-washed Finish

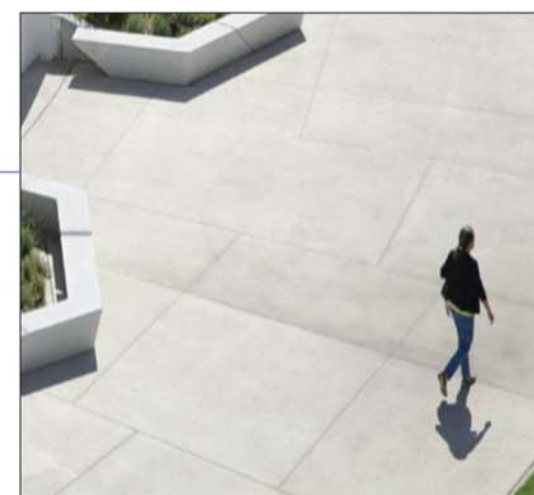

Concrete Paths Brushed Finish



Bench Seating

GENERAL NOTES

±0.00 = FINISHED GROUND FLOOR LEVEL

FOR PLANNING PURPOSES ONLY.  
COPYRIGHT RESERVED.

LEGEND

— SITE BOUNDARY = 0.575 (ha)

NO.	REVISION	DATE	BY	CHKD	ASPD

PROJECT STAGE: **PLANNING**

**Henchion + Reuter Architects**  
Dublin + Berlin

The Barracks, 76 Inshstown Road, Dublin 4, Ireland  
t. +353 (0) 1 6674740  
e. info@henchion-reuter.com  
w. www.henchion-reuter.com

CLIENT: FINGAL COUNTY COUNCIL

PROJECT: BALDOYLE COMMUNITY CENTRE

DRAWING TITLE: SITE PLAN PROPOSED

DRAWING NO.: BCC-HRA-ZZ-00-DR-A-004

SCALE: 1:250

DATE: Work in Progress

DRAWN: KM

CHECKED: EW

MH

DRAWING DIMENSIONS: 594 x 841mm

