



EAST ELEVATION
SCALE 1:100

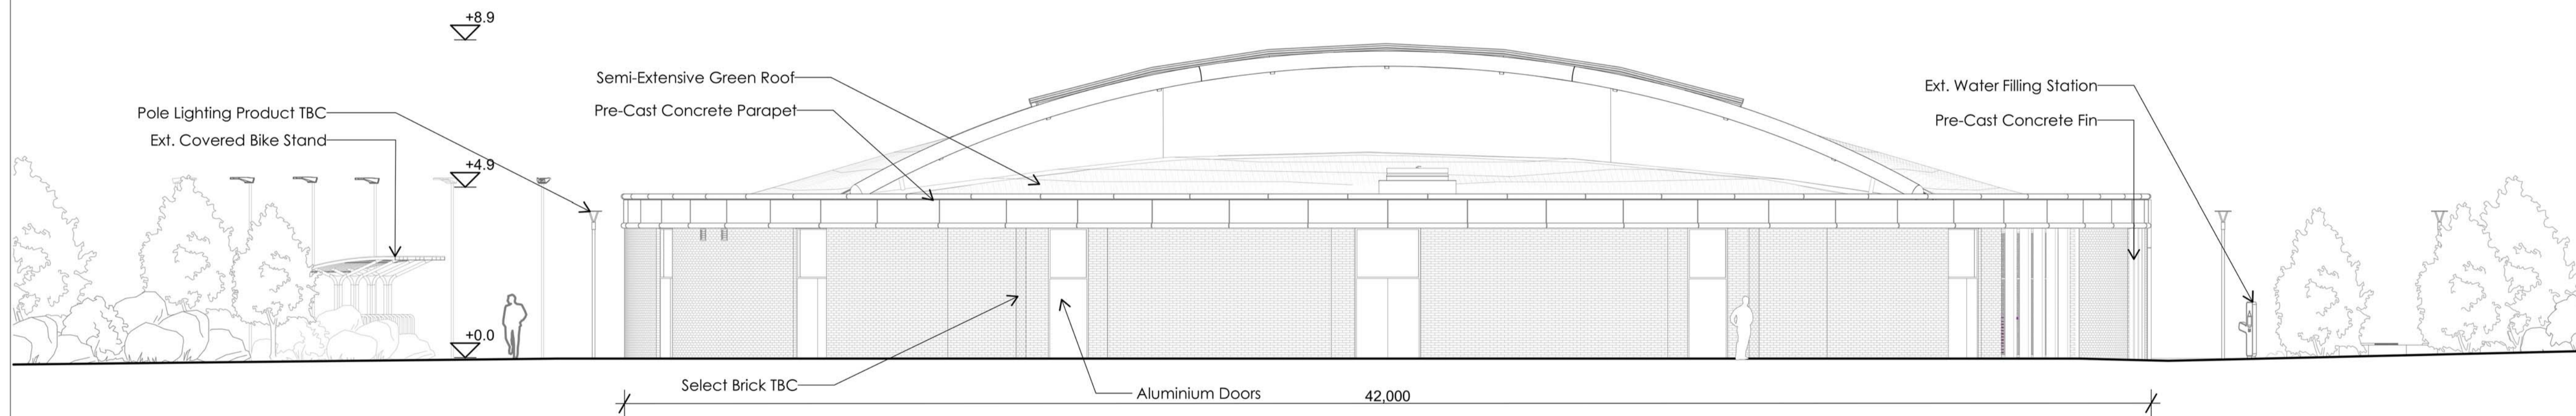

WEST ELEVATION
SCALE 1:100

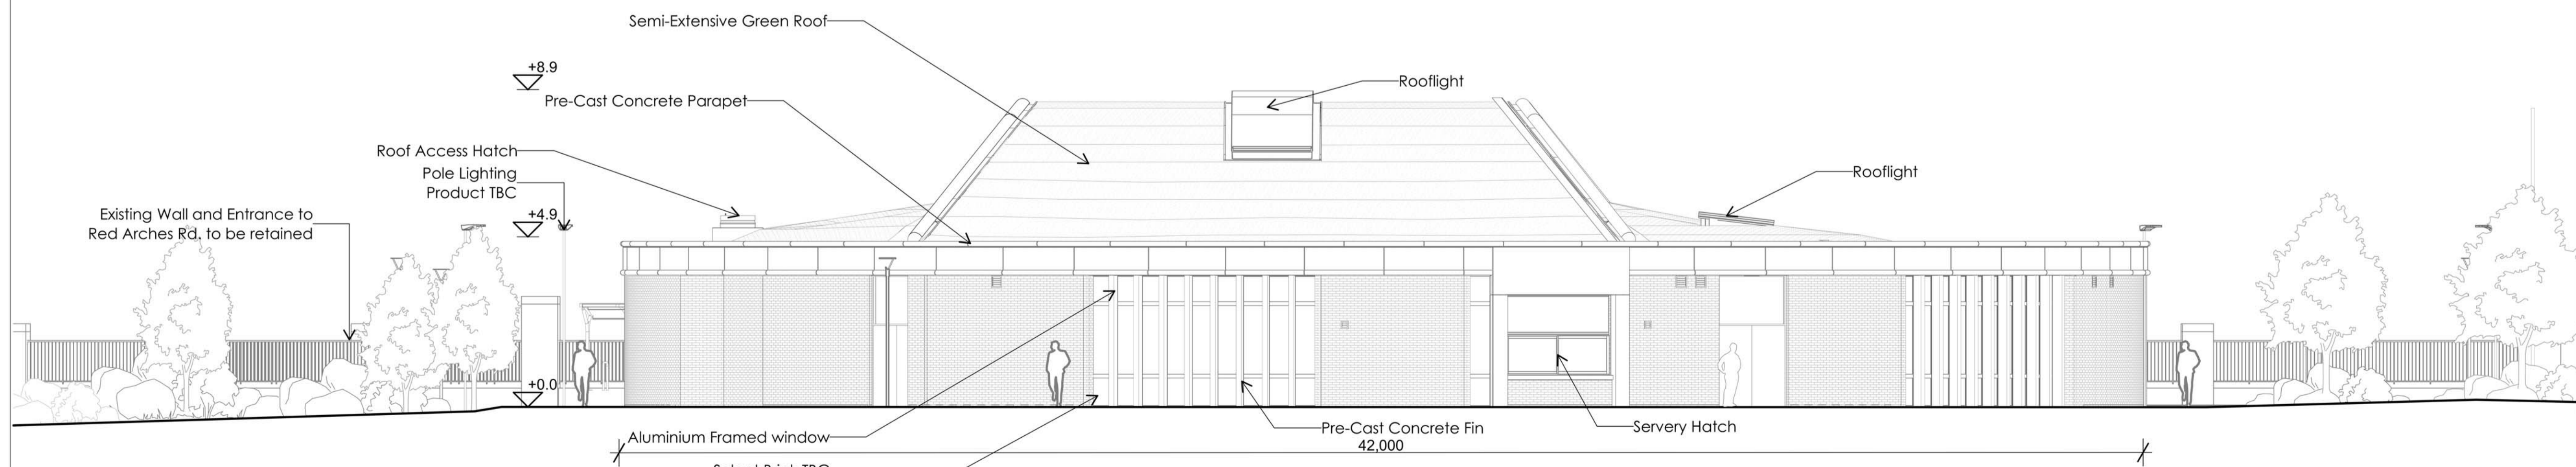

SOUTH ELEVATION
SCALE 1:100

GENERAL NOTE
±0.00 = FINISHED GROUND FLOOR LEVEL

FOR PLANNING PURPOSES ONLY.
COPYRIGHT RESERVED.

NO.	REVISION	DATE	BY	CHKD	ASPD
P-01	PLANNING ISSUE				
	Work in Progress				

PROJECT STAGE: **PLANNING**

Henchion + Reuter Architects
Dublin + Berlin

The Barracks, 76 Inshatown Road, Dublin 4, Ireland
t: +353 (0) 1 6674740
e: info@henchion-reuter.com
w: www.henchion-reuter.com

CLIENT: **FINGAL COUNTY COUNCIL**
PROJECT: **BALDOYLE COMMUNITY CENTRE**
DRAWING TITLE: **ELEVATIONS**
DRAWING NO.: **BCC-HRA-ZZ-00-DR-A-301** P-01
SCALE: **1:100** DATE: **Work in Progress**
DRAWN: **KM EW MH** CHECKED DIMENSIONS: **594 x 841mm**

