



- Living Areas
- Sanitary Facilities
- Bedrooms
- Circulation
- Storage


Room	Proposed	Required
Gross Floor Area (m²)	99.4	92.0
Main Living (m²)	14.5	13.0
Agg. Living (m²)	34.0	34.0
Agg. Bedroom (m²)	33.9	32.0
Agg. Storage (m²)	5.0	5.0
Bedroom 1 (m²)	11.9	11.4
Bedroom 2 (m²)	13.5	13.0
Bedroom 3 (m²)	8.5	7.1
Living Width (m)	3.8	3.8
S Bedroom Width (m)	3.0	2.1
D Bedroom Width (m)	2.8 & 3.1	2.8

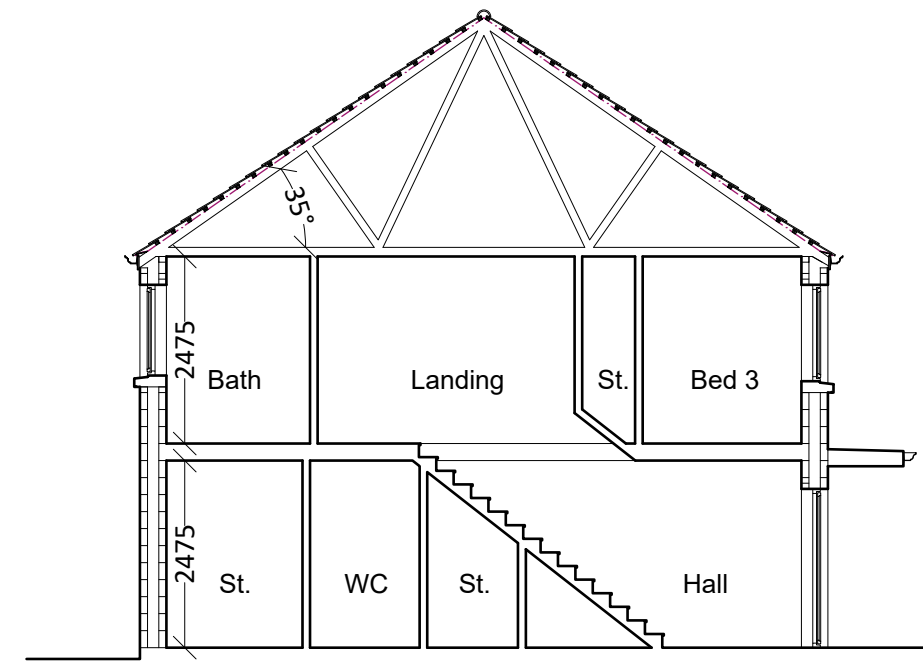

203 TYPE B: SECTION C-C  
22-341 1:100

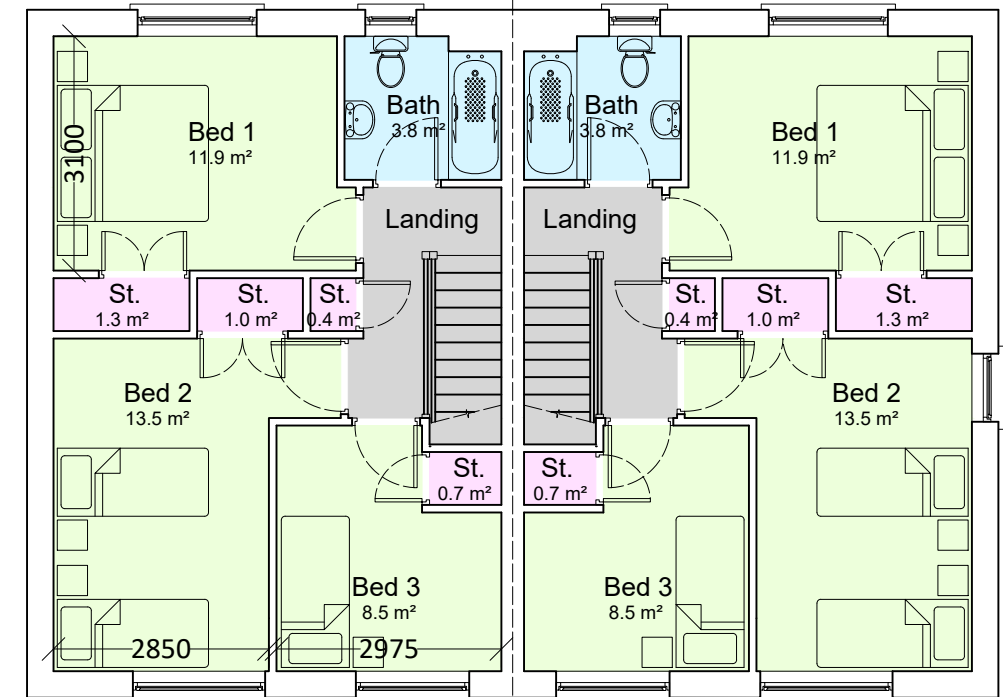


- Living Areas
- Sanitary Facilities
- Bedrooms
- Circulation
- Storage

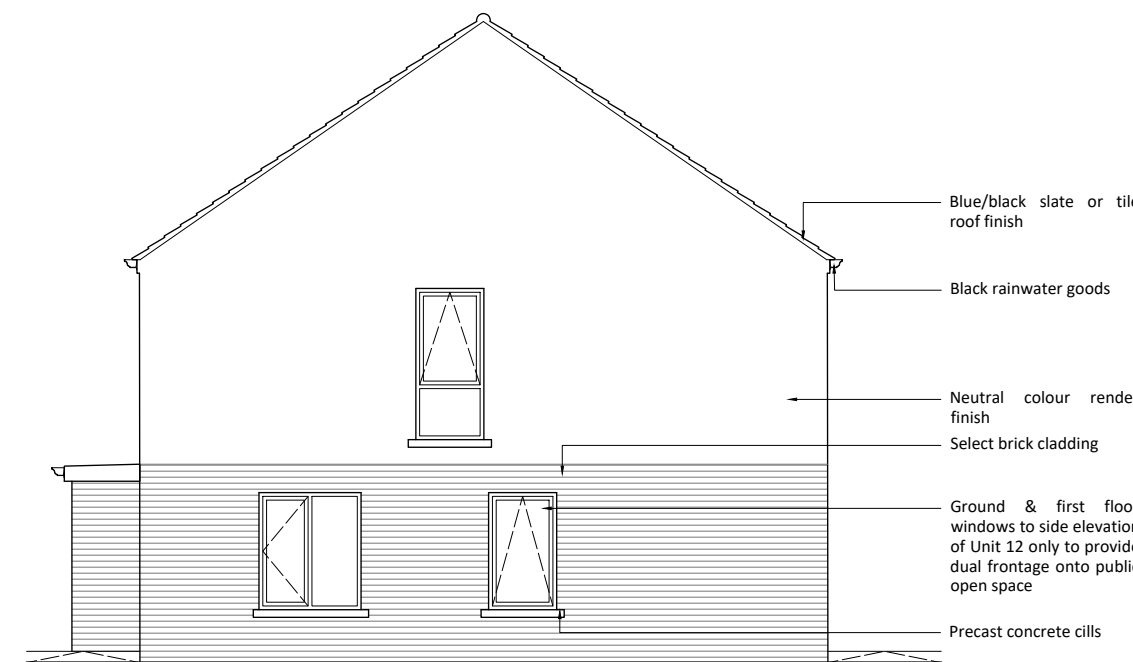

203 TYPE B: SIDE ELEVATION  
22-341 1:100



203 TYPE B: FRONT ELEVATION  
22-341 1:100

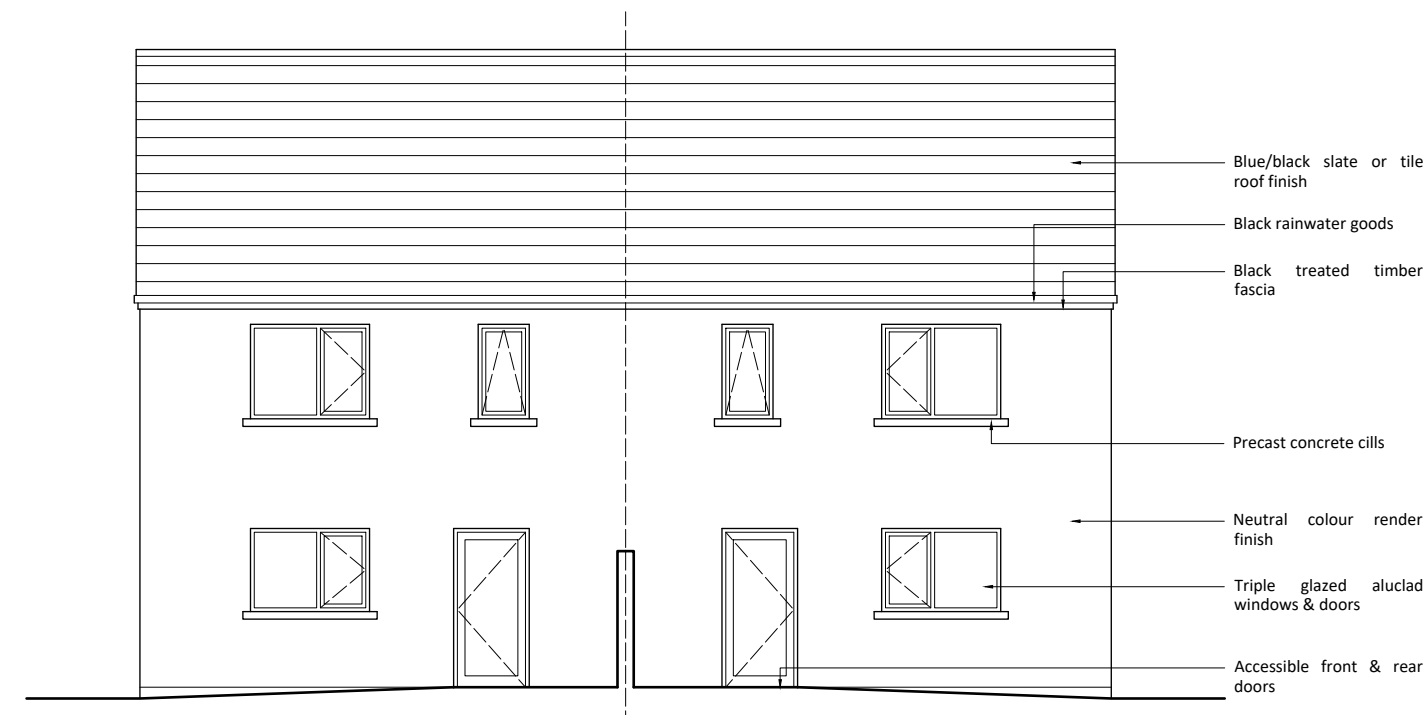

203 TYPE B: REAR ELEVATION  
22-341 1:100

**Comhairle Contae Fhine Gall**  
**Fingal County Council**

ARCHITECTS' DEPARTMENT  
FINGAL COUNTY HALL, MAIN ST.,  
SWORDS CO., DUBLIN  
Tel: (01)890 5050, Fax: (01) 890 5079

COUNTY ARCHITECT  
FIONNUALA MAY Dip.Arch., B.Arch. Sc., M.U.B.C., M.R.I.A.I



CLIENT FCC Housing Dept.

PROJECT TITLE  
Housing Development at  
Mourne View, Skerries, Co. Dublin

PROJECT STAGE Public Display

DRAWING TITLE  
House Type B  
Floor Plans, Section & Elevations

PROJECT ARCHITECT  
CE

DRAWN CE CHECKED CB

SCALE 1:100@A2 DATE 10.01.2024

DRAWING NUMBER 22-341-203 REV