




Block Type A - Typical Rear Elevation

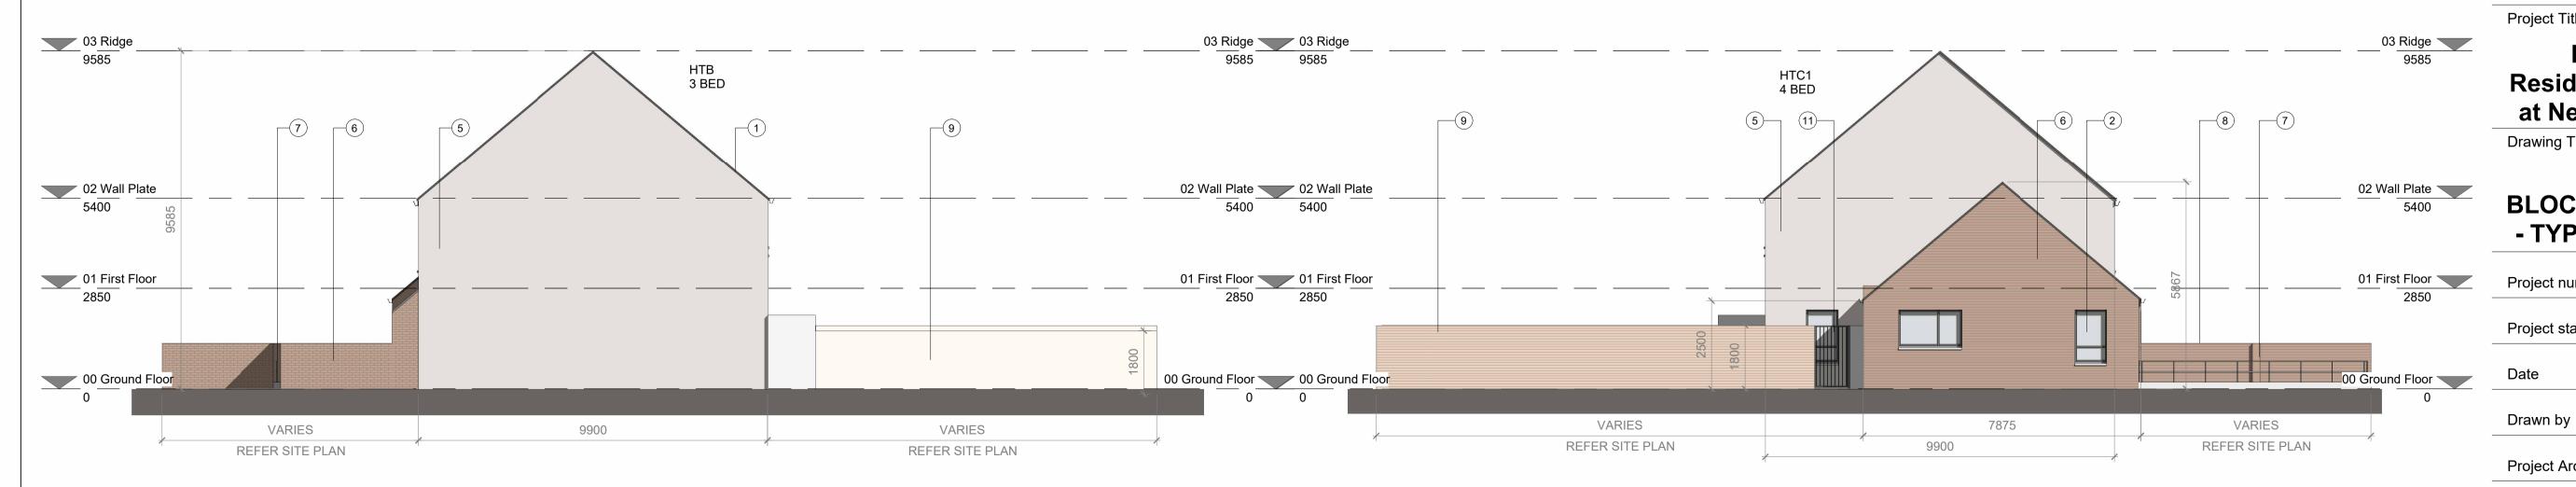

Block Type A - Typical Side Elevation

Block Type A - Typical Gable Elevation.

Architects Department County Hall, Main Street, Swords, Co Dublin. County Architect: Fionnuala May Dip.Arch B.Arch.Sc. MUBC MRIAI Tel: 01 890 5050 architects@fingal.ie Client **Fingal County Council Housing Department** Project Title **Proposed New Residential Development** at New Road, Donabate **Drawing Title BLOCK TYPE A (4,7 & 16)** - TYPICAL ELEVATIONS 22-046 Project number Project stage 04-04-2024 SB Project Architect ΑP 1:100 Scale @ A1 Drawing number Revision number 22-046 - P - 2002

Gereral Notes:

NOT SCALE.

DOCUMENTATION.

GROUND LEVELS.

1. USE FIGURED DIMENSIONS ONLY - DO

CONJUNCTION WITH CIVIL, STRUCTURAL,

CONSULTANT ENGINEERS DRAWINGS &

3. ANY DISCREPANCIES TO BE BROUGHT

4. INFORMATION EXTRACTED FROM BIM

MODELS I.E. PRINTED FORMAT TO TAKE

5. GROUND LEVELS VARY THROUGHOUT EACH BLOCK TYPE, REFER TO SITE PLAN 22-046-PP-0003 FOR SPECIFIC DETAILS ON

Revision Schedule

Comhairle Contae

Fhine Gall Fingal County

Council

2. ALL DRAWINGS TO BE READ IN

MECHANICAL & ELECTRICAL, FIRE

SPECIFICATIONS. ASWELL AS DAC

TO ARCHITECTS ATTENTION.

PRECEDENCE OVER BIM MODEL

12/04/2024 15:37:37