

General Notes:
 1. USE FIGURED DIMENSIONS ONLY - DO NOT SCALE.
 2. ALL DRAWINGS TO BE READ IN CONJUNCTION WITH CIVIL, STRUCTURAL, MECHANICAL & ELECTRICAL, FIRE CONSULTANT ENGINEERS DRAWINGS & SPECIFICATIONS. AS WELL AS DAC DOCUMENTATION.
 3. ANY DISCREPANCIES TO BE BROUGHT TO ARCHITECTS ATTENTION.
 4. INFORMATION EXTRACTED FROM BIM MODELS I.E. PRINTED FORMAT TO TAKE PRECEDENCE OVER BIM MODEL.
 5. GROUND LEVELS VARY THROUGHOUT EACH BLOCK TYPE, REFER TO SITE PLAN 22-046-PP-0003 FOR SPECIFIC DETAILS ON GROUND LEVELS.

Material Summary

- ① Proposed New Concrete Roof Tiles
- ② Proposed New Aluciad Hardwood Double Glazed Windows
- ③ Proposed New Precast Concrete Cills
- ④ Proposed New Painted Timber Entrance Door
- ⑤ Proposed New Coloured Render Finish
- ⑥ Proposed New Brick Finish
- ⑦ Proposed New Steel Railing
- ⑧ Proposed New Brick Walls
- ⑨ Proposed New Block Walls
- ⑩ Proposed New Post and Panel Fence
- ⑪ Proposed New Timber Gate


NOTE: Levels vary between blocks. Refer to Site Plan for specific levels.




Block Type B - Typical Front Elevation
1 : 100




Block Type B - Typical Rear Elevation
1 : 100

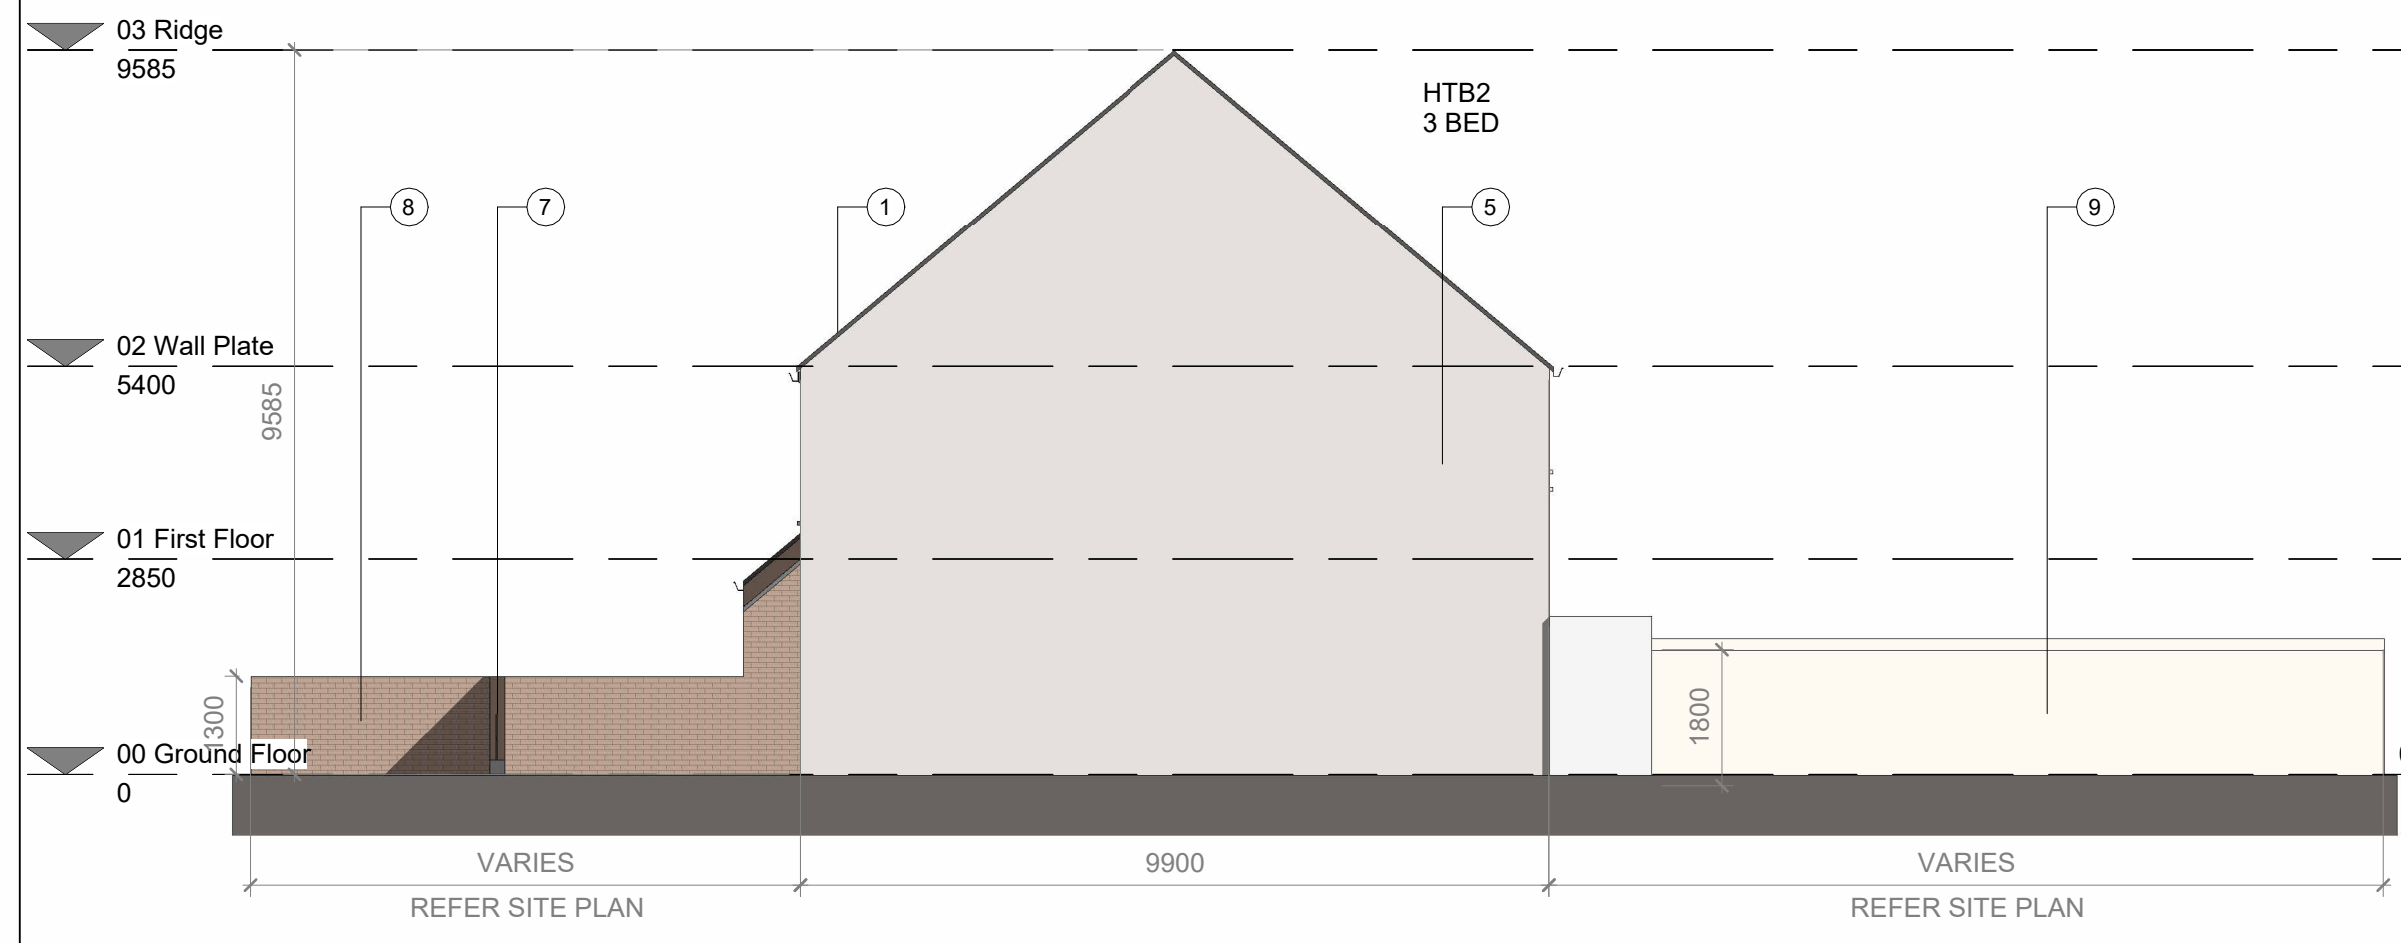

Block Type B - Typical Side Elevation.
1 : 100

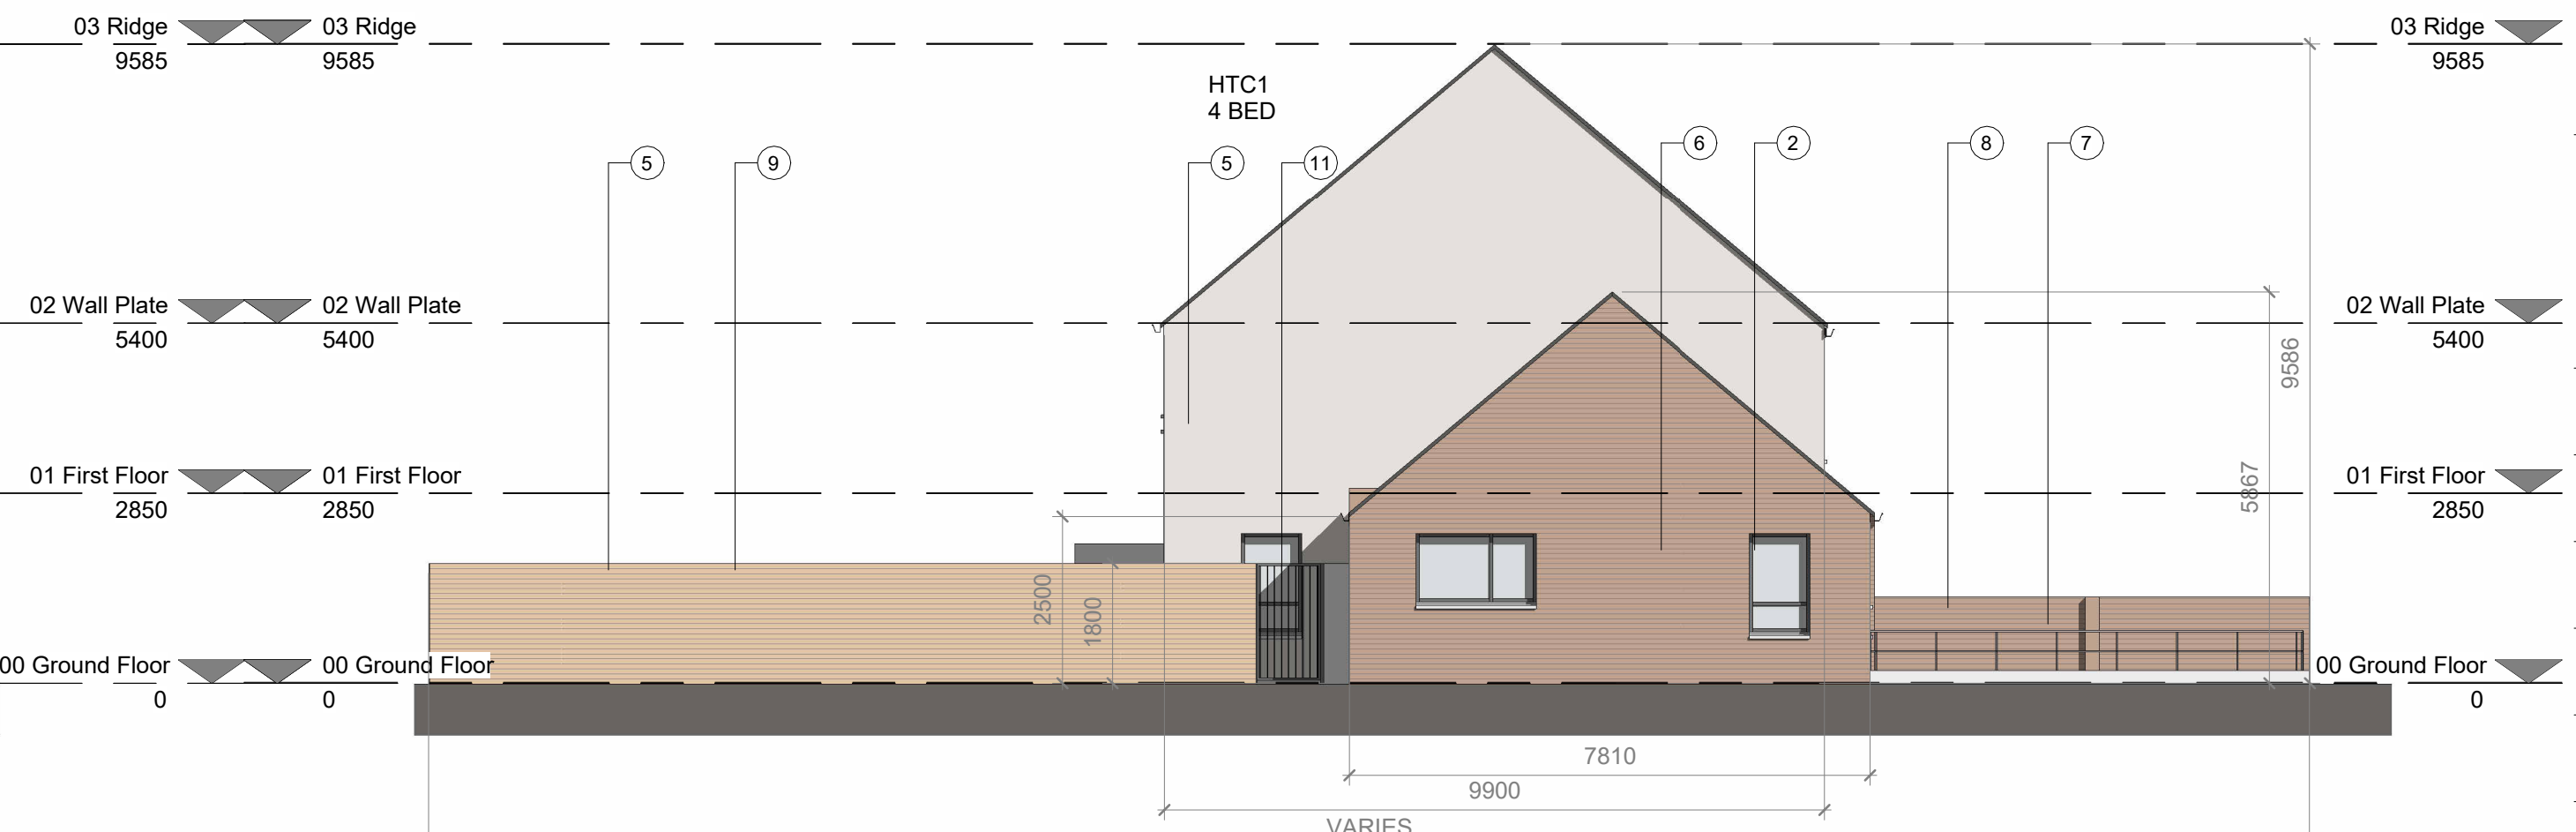

Block Type B - Typical Gable Elevation
1 : 100

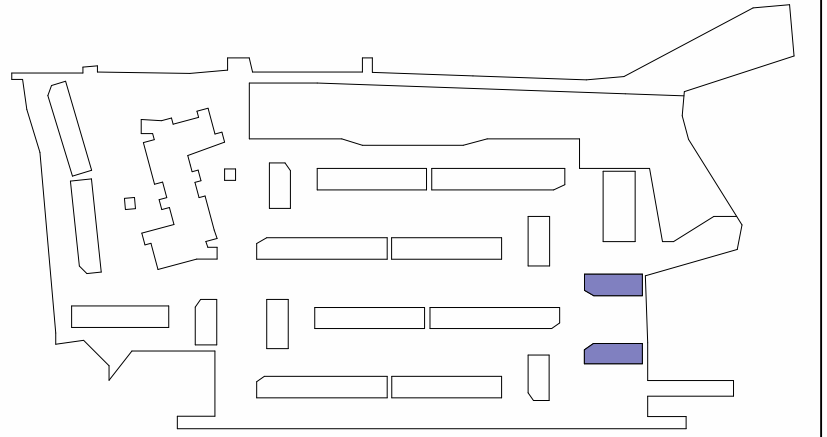

No.	Revision Description	Date

Revision Schedule		
No.	Revision Description	Date

Comhairle Contae
Fhine Gall
 Fingal County Council



Architects Department
 County Hall, Main Street, Swords, Co Dublin.

County Architect: Fionnuala May
Dip. Arch B. Arch. Sc. MUBC MRIAI

Tel: 01 890 5050
 architects@fingal.ie

Client

Fingal County Council
Housing Department

Project Title

Proposed New Residential Development at New Road, Donabate

Drawing Title

BLOCK TYPE B (17 & 18) - TYPICAL ELEVATIONS

Project number **22-046**

Project stage **P**

Date **04-04-2024**

Drawn by **SB**

Project Architect **AP**

Scale @ A1 **1 : 100**

Drawing number **22-046 - P - 2102** Revision number

22-046 - P - 2102