#### Material Summary

- (1) Proposed New Concrete Roof Tiles
- Proposed New Auclad Hardwood Double Glazed Windows
- Proposed New Precast Concrete Cills
- 4) Proposed New Painted Timber Entrance Door
- Proposed New Coloured Render Finish
- Proposed New Brick Finish
- 7 Proposed New Steel Railing
- 8 Proposed New Brick Walls
- 9 Proposed New Block Walls
- Proposed New Post and Panel Fence
- Proposed New Timber Gate

NOTE: Level vary between blocks. Refer to Sie Plan for specific levels.




**BT C Front Elevation** 

1:100



### BT C Rear Elevation

1:100

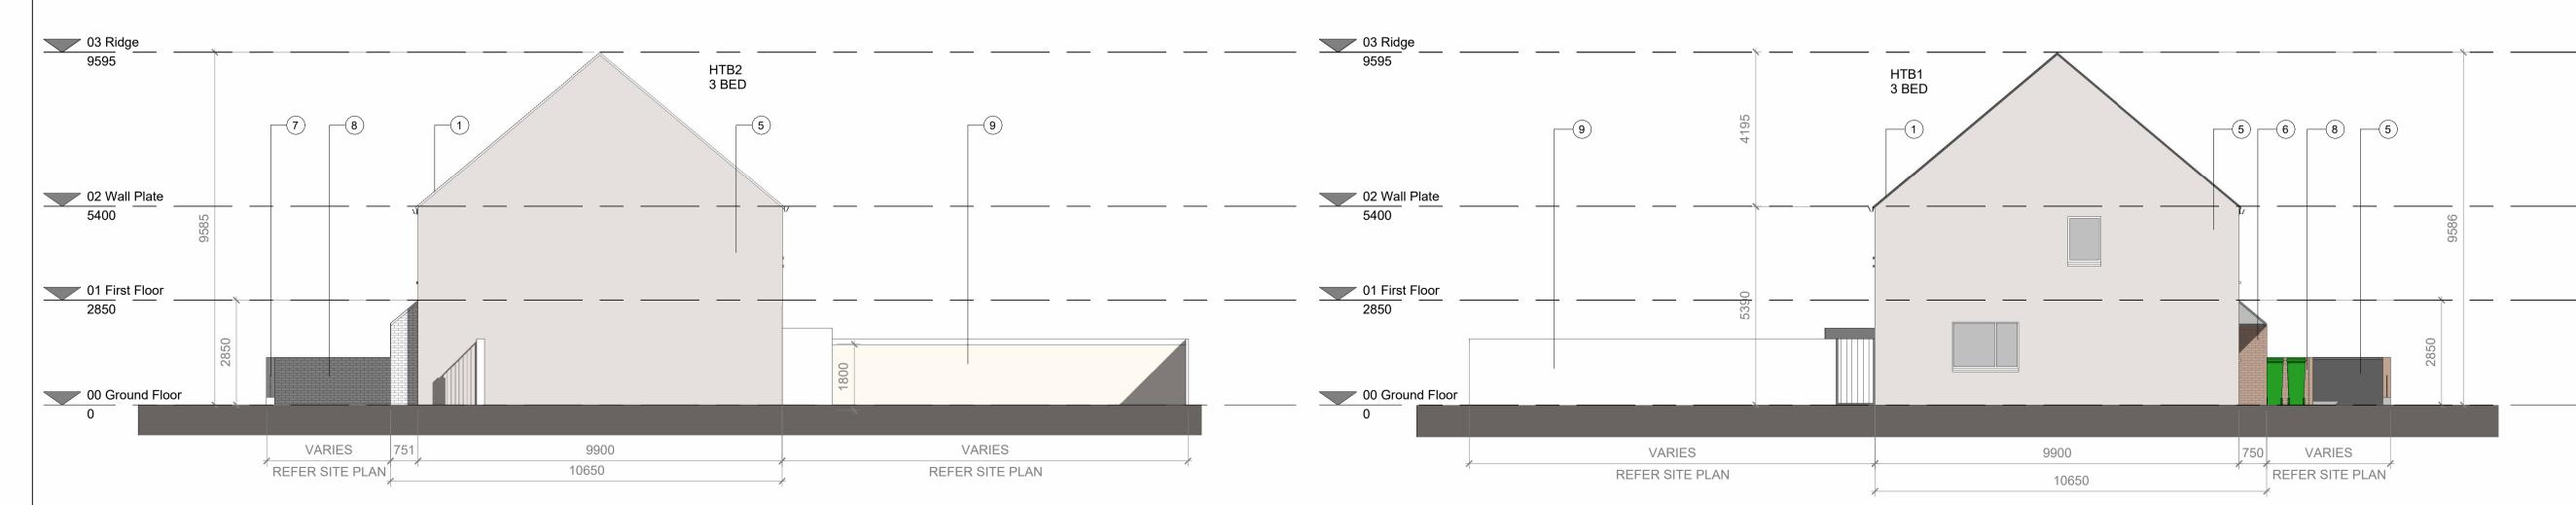

#### BT C Side Elevation.

1:100

### BT C Side Elevation

1:100

Gereral Notes:

1. USE FIGURED DIMENSIONS ONLY - DO NOT SCALE.

2. ALL DRAWINGS TO BE READ IN CONJUNCTION WITH CIVIL, STRUCTURAL, MECHANICAL & ELECTRICAL, FIRE CONSULTANT ENGINEERS DRAWINGS & SPECIFICATIONS. ASWELL AS DAC DOCUMENTATION.

3. ANY DISCREPANCIES TO BE BROUGHT TO ARCHITECTS ATTENTION.


4. INFORMATION EXTRACTED FROM BIM MODELS I.E. PRINTED FORMAT TO TAKE PRECEDENCE OVER BIM MODEL.

5. GROUND LEVELS VARY THROUGHOUT

EACH BLOCK TYPE, REFER TO SITE PLAN

GROUND LEVELS.

22-046-PP-0003 FOR SPECIFIC DETAILS ON

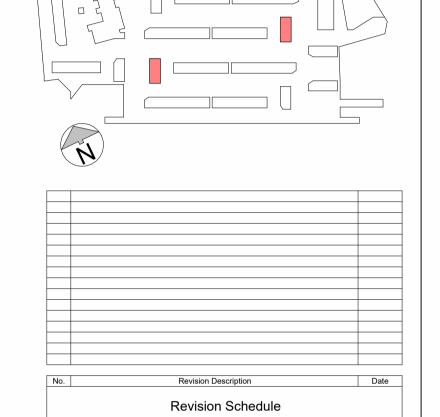

Comhairle Contae Fhine Gall Fingal County Council



**Architects Department**County Hall, Main Street, Swords, Co Dublin.

County Architect: Fionnuala May

Dip.Arch B.Arch.Sc. MUB

Tel: 01 890 5050 architects@fingal.ie

Client

# Fingal County Council Housing Department

Project Title

#### Proposed New Residential Development at New Road, Donabate

Drawing Title

# BLOCK TYPE C (10 & 13) - TYPICAL ELEVATIONS

 Project number
 22-046

 Project stage
 P

 Date
 04-04-2024

 Drawn by
 SB

 Project Architect
 AP

 Scale @ A1
 1:100

 Drawing number
 Revision number

 22-046
 - P 2202

12/04/2024 16:03:49