





Block Type F - Typical Front Elevation
1 : 100



Block Type F - Typical Rear Elevation
1 : 100

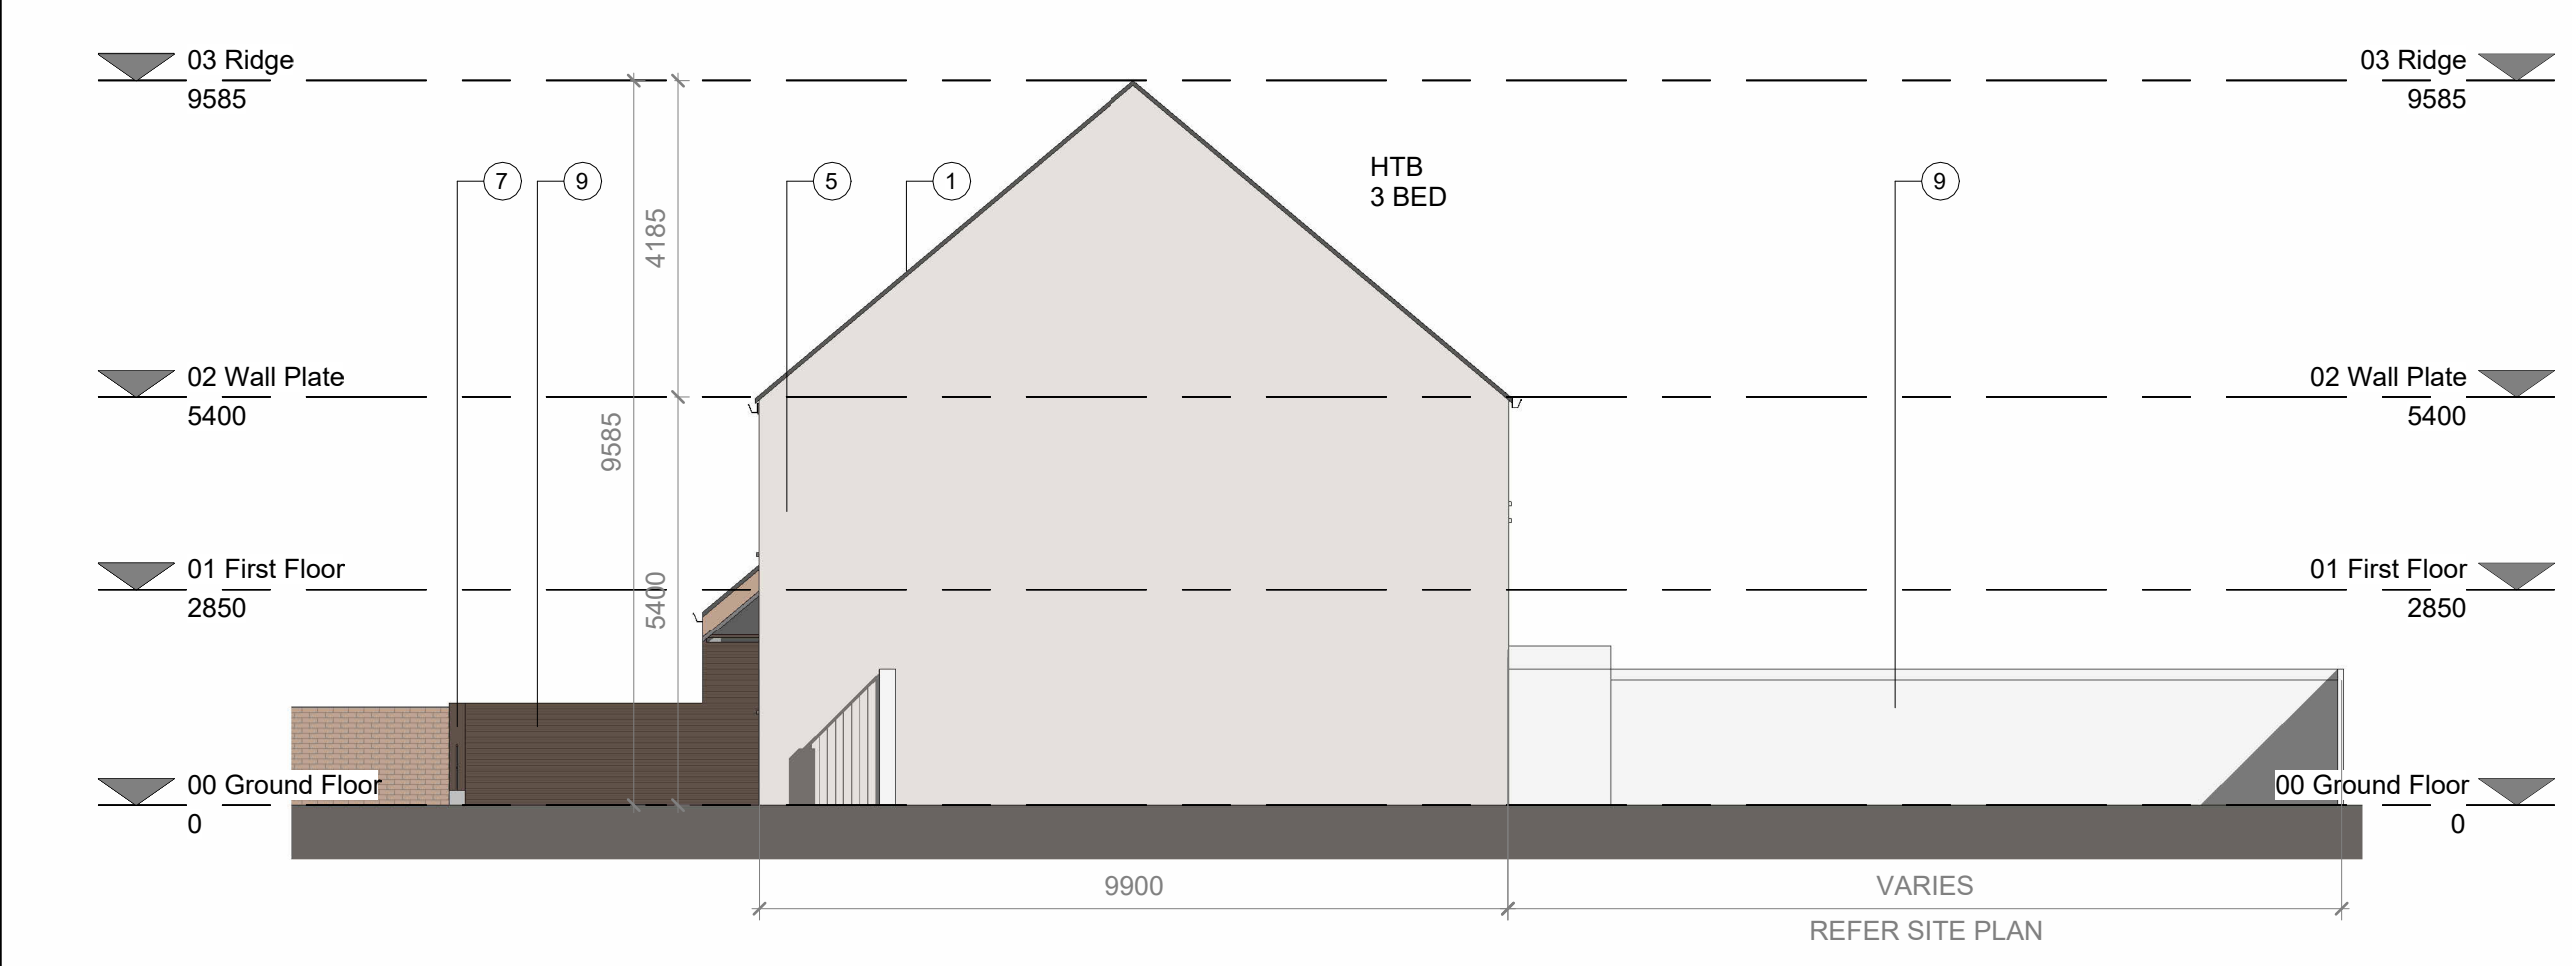

Block Type F - Typical Side Elevation
1 : 100

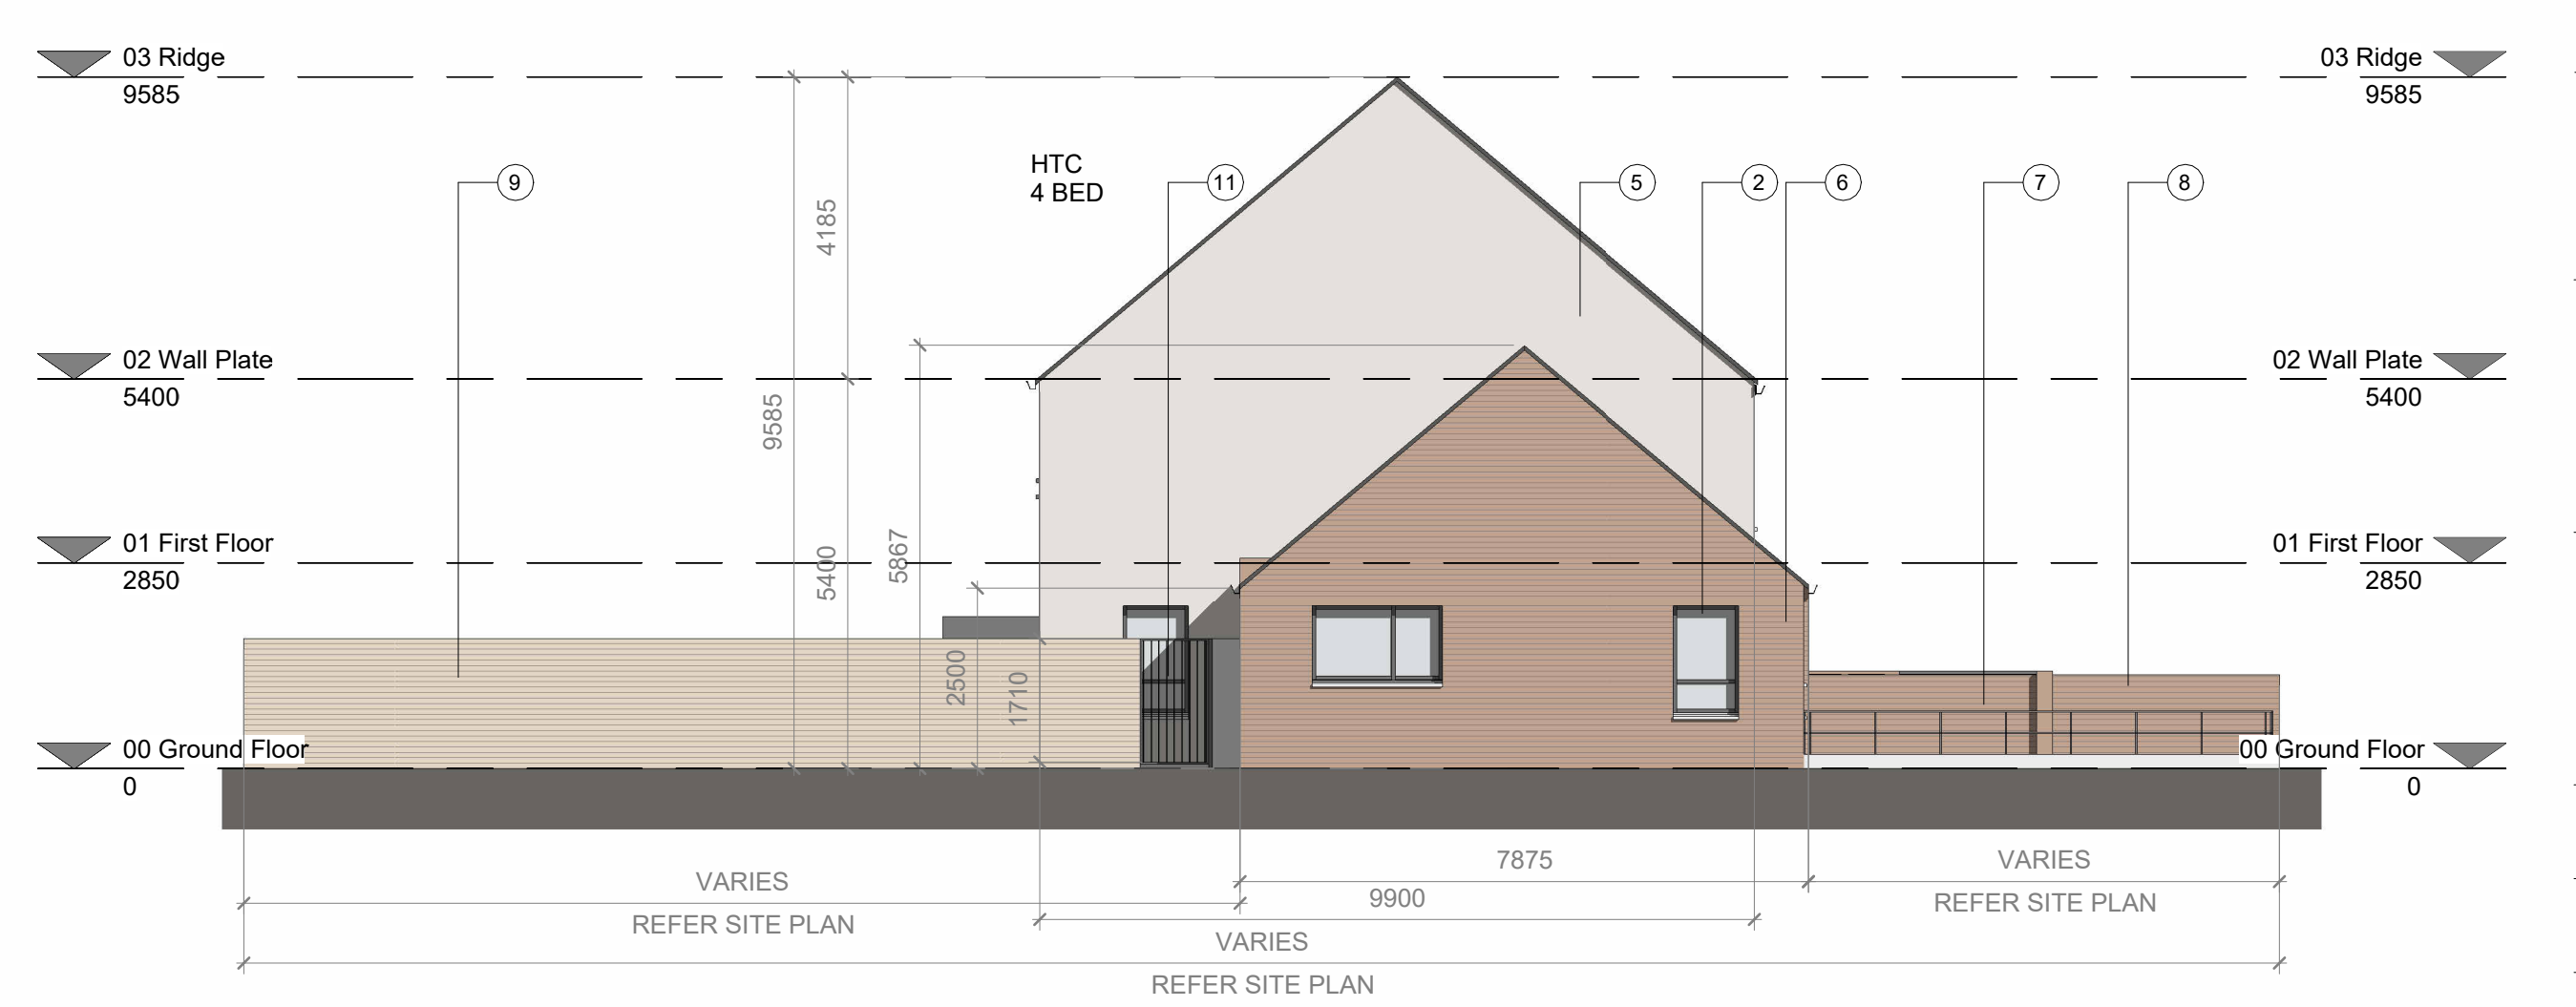

Block Type F - Gable Elevation
1 : 100

- General Notes:**
1. USE FIGURED DIMENSIONS ONLY - DO NOT SCALE.
 2. ALL DRAWINGS TO BE READ IN CONJUNCTION WITH CIVIL, STRUCTURAL, MECHANICAL & ELECTRICAL, FIRE CONSULTANT ENGINEERS DRAWINGS & SPECIFICATIONS, AS WELL AS DAC DOCUMENTATION.
 3. ANY DISCREPANCIES TO BE BROUGHT TO ARCHITECTS ATTENTION.
 4. INFORMATION EXTRACTED FROM BIM MODELS I.E. PRINTED FORMAT TO TAKE PRECEDENCE OVER BIM MODEL.
 5. GROUND LEVELS VARY THROUGHOUT EACH BLOCK TYPE, REFER TO SITE PLAN 22-046-PP-0003 FOR SPECIFIC DETAILS ON GROUND LEVELS.



No.	Revision Description	Date

Comhairle Contae Fine Gall
Fingal County Council

Architects Department
County Hall, Main Street, Swords, Co Dublin.

County Architect: Fionnuala May
Dip. Arch. B. Arch. Sc. MUBC MRAI

Tel: 01 890 5050
architects@fingal.ie

Client

Fingal County Council Housing Department

Project Title

Proposed New Residential Development at New Road, Donabate

Drawing Title

BLOCK TYPE F (5, 8, 11 & 14) - TYPICAL ELEVATIONS

Project number	22-046
Project stage	P
Date	04-04-2024
Drawn by	AP/SB
Project Architect	AP
Scale @ A1	1 : 100
Drawing number	Revision number
22-046 - P - 2502	

Material Summary

① Proposed New Concrete Roof Tiles	③ Proposed New Precast Concrete Cills	⑤ Proposed New Coloured Render Finish	⑦ Proposed New Steel Railing	⑨ Proposed New Block Walls	⑪ Proposed New Timber Gate
② Proposed New Aluclad Hardwood Double Glazed Windows	④ Proposed New Aluclad Hardwood Entrance Door	⑥ Proposed New Brick Finish	⑧ Proposed New Brick Walls	⑩ Proposed New Post and Panel Fence	