


General Notes:
 1. USE FIGURED DIMENSIONS ONLY - DO NOT SCALE.
 2. ALL DRAWINGS TO BE READ IN CONJUNCTION WITH CIVIL, STRUCTURAL, MECHANICAL & ELECTRICAL, FIRE CONSULTANT ENGINEERS DRAWINGS & SPECIFICATIONS. AS WELL AS DAC DOCUMENTATION.
 3. ANY DISCREPANCIES TO BE BROUGHT TO ARCHITECTS ATTENTION.
 4. INFORMATION EXTRACTED FROM BIM MODELS I.E. PRINTED FORMAT TO TAKE PRECEDENCE OVER BIM MODEL.

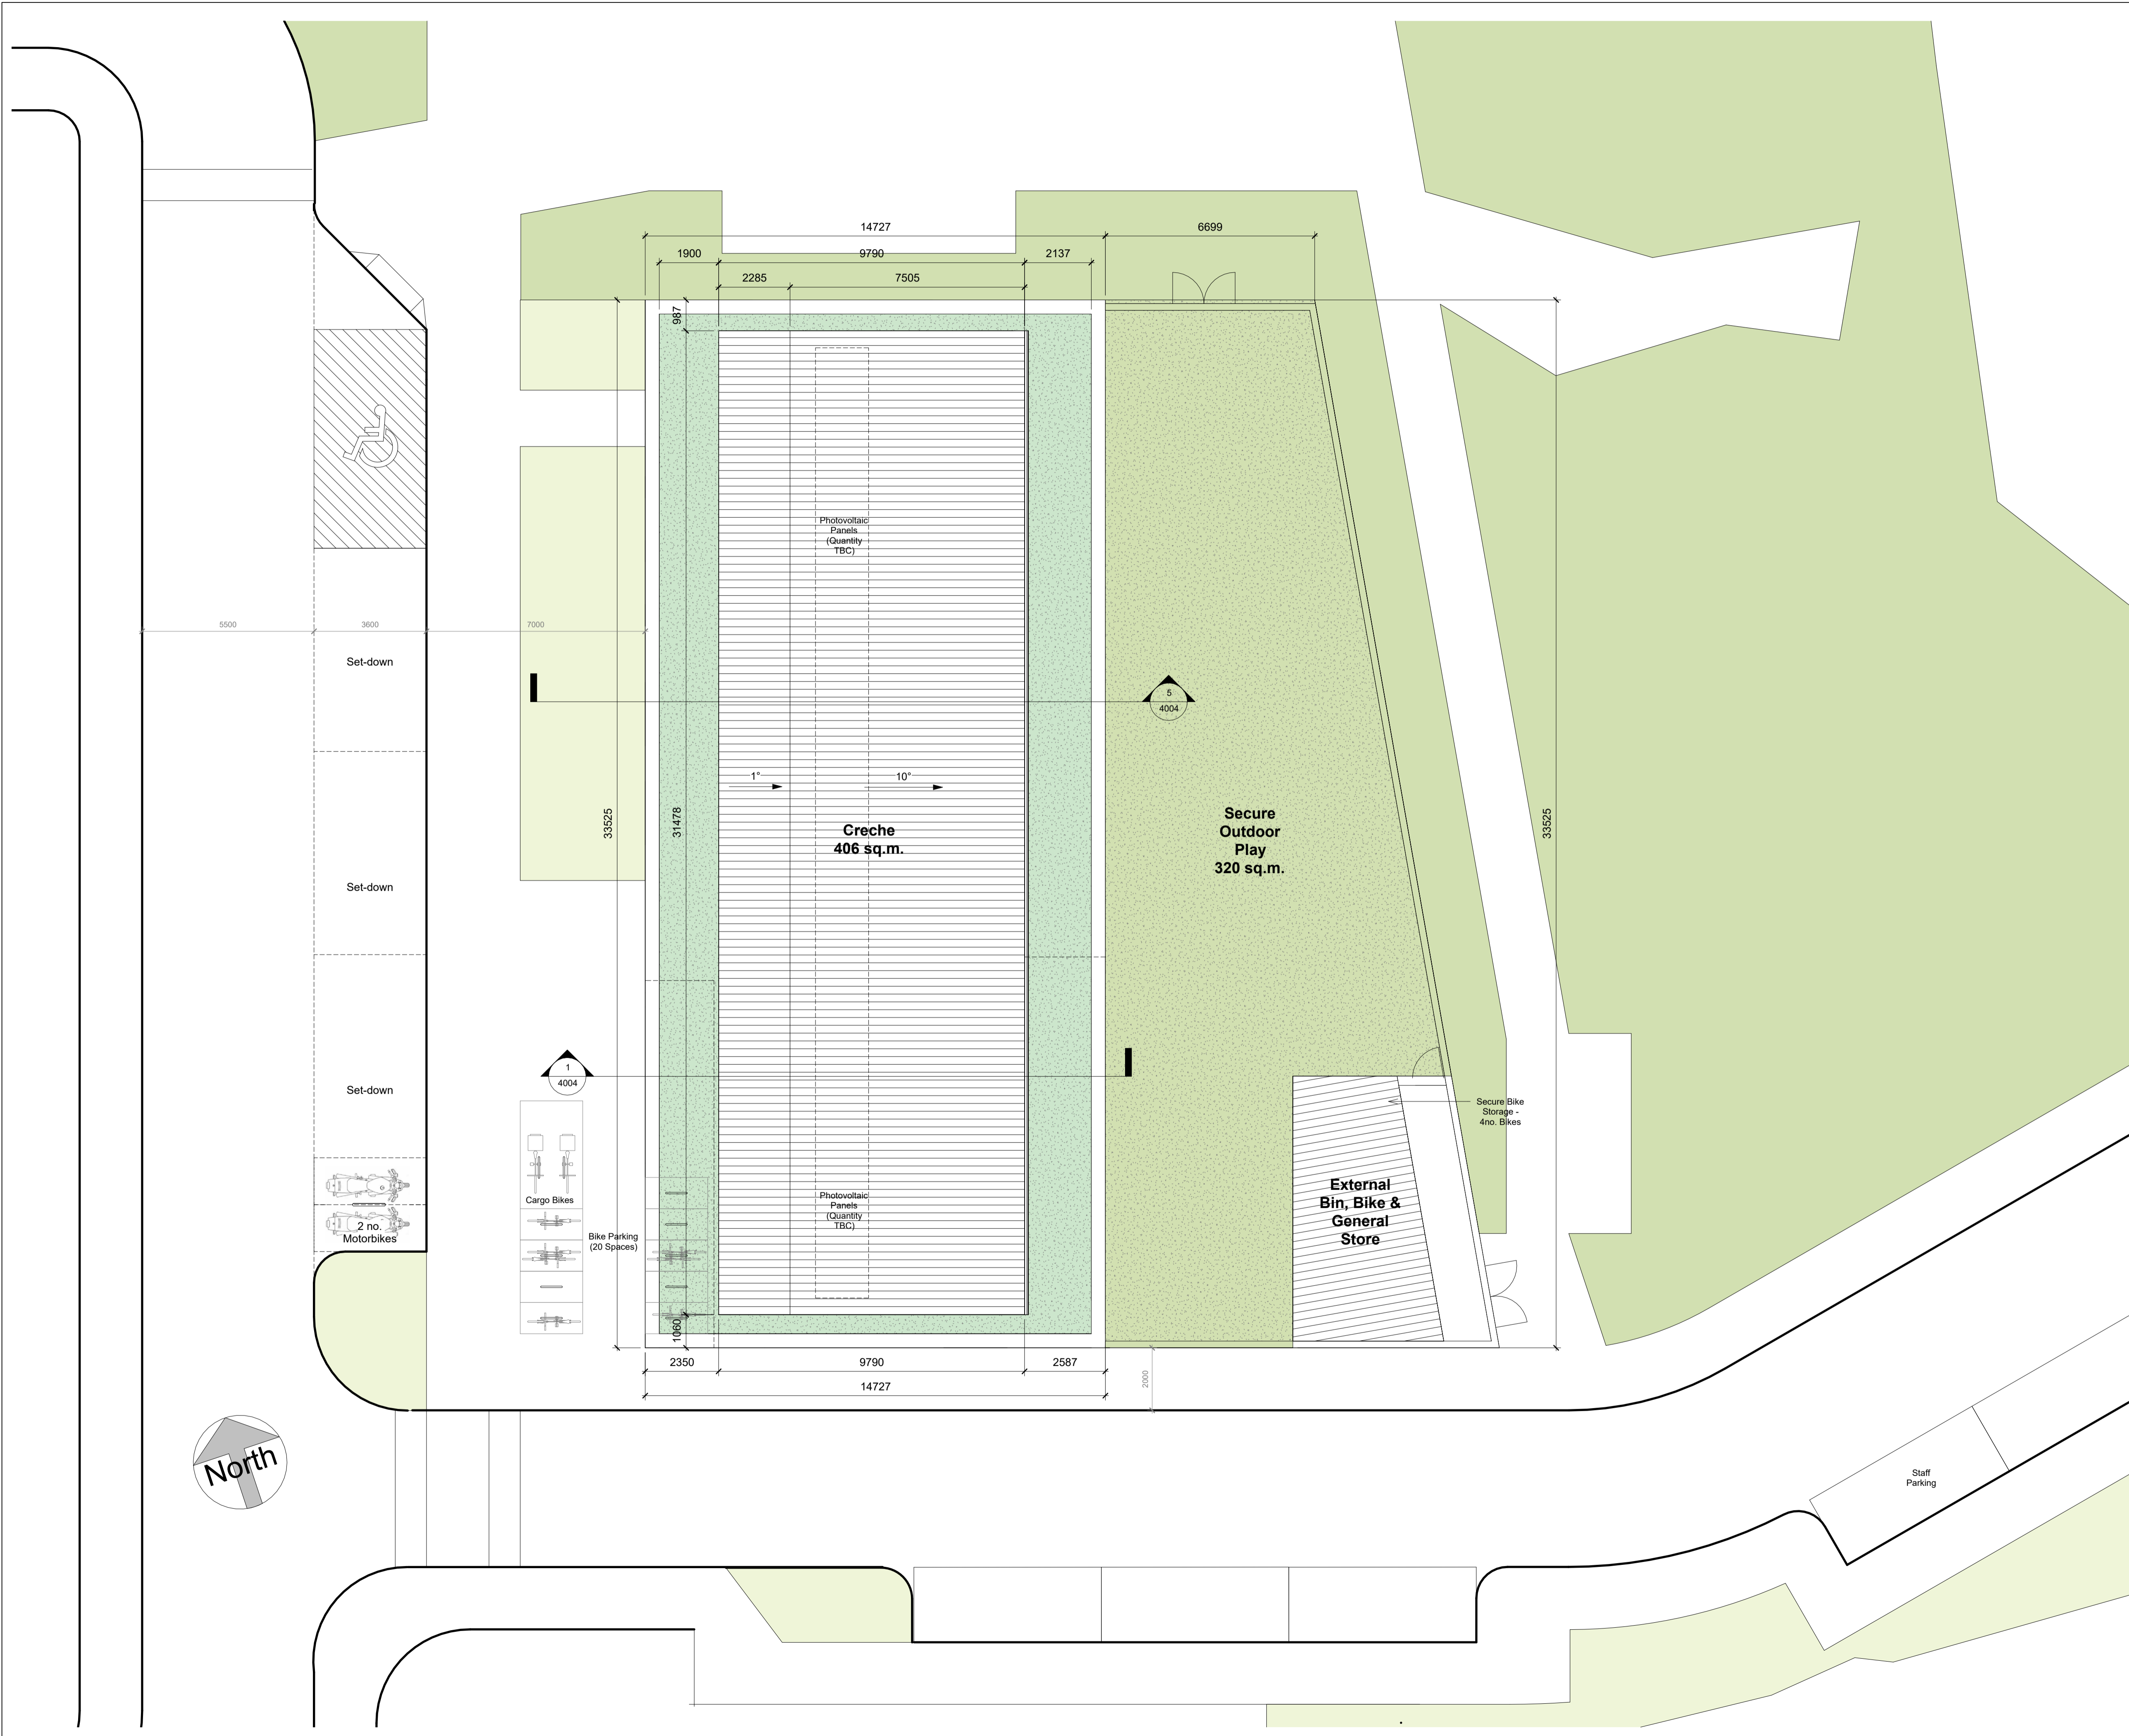

Fingal County Council
 County Hall,
 Main Street, Swords,
 Co Dublin.
 P: 01 890 5050
 F: 01 890 2985
 E: architect@fingal.ie
 County Architect:
 Fionnuala May Dip.Arch. B.Arch. Sc., MUBC, MRIAI.
 Client

**Fingal County Council
 Housing Department**

Project Title
**New Road, Donabate -
 Proposed Creche**

Drawing Title
**PROPOSED CRECHE -
 SITE PLAN**

Project number	22-046
Project stage	P
Date	04-04-2024
Drawn by	DV
Project Architect	AP
Scale @A1	1 : 100
Drawing number	Revision number
22-046 - P - 4001	V1