




House Type A (please refer to architects site plan for locations)

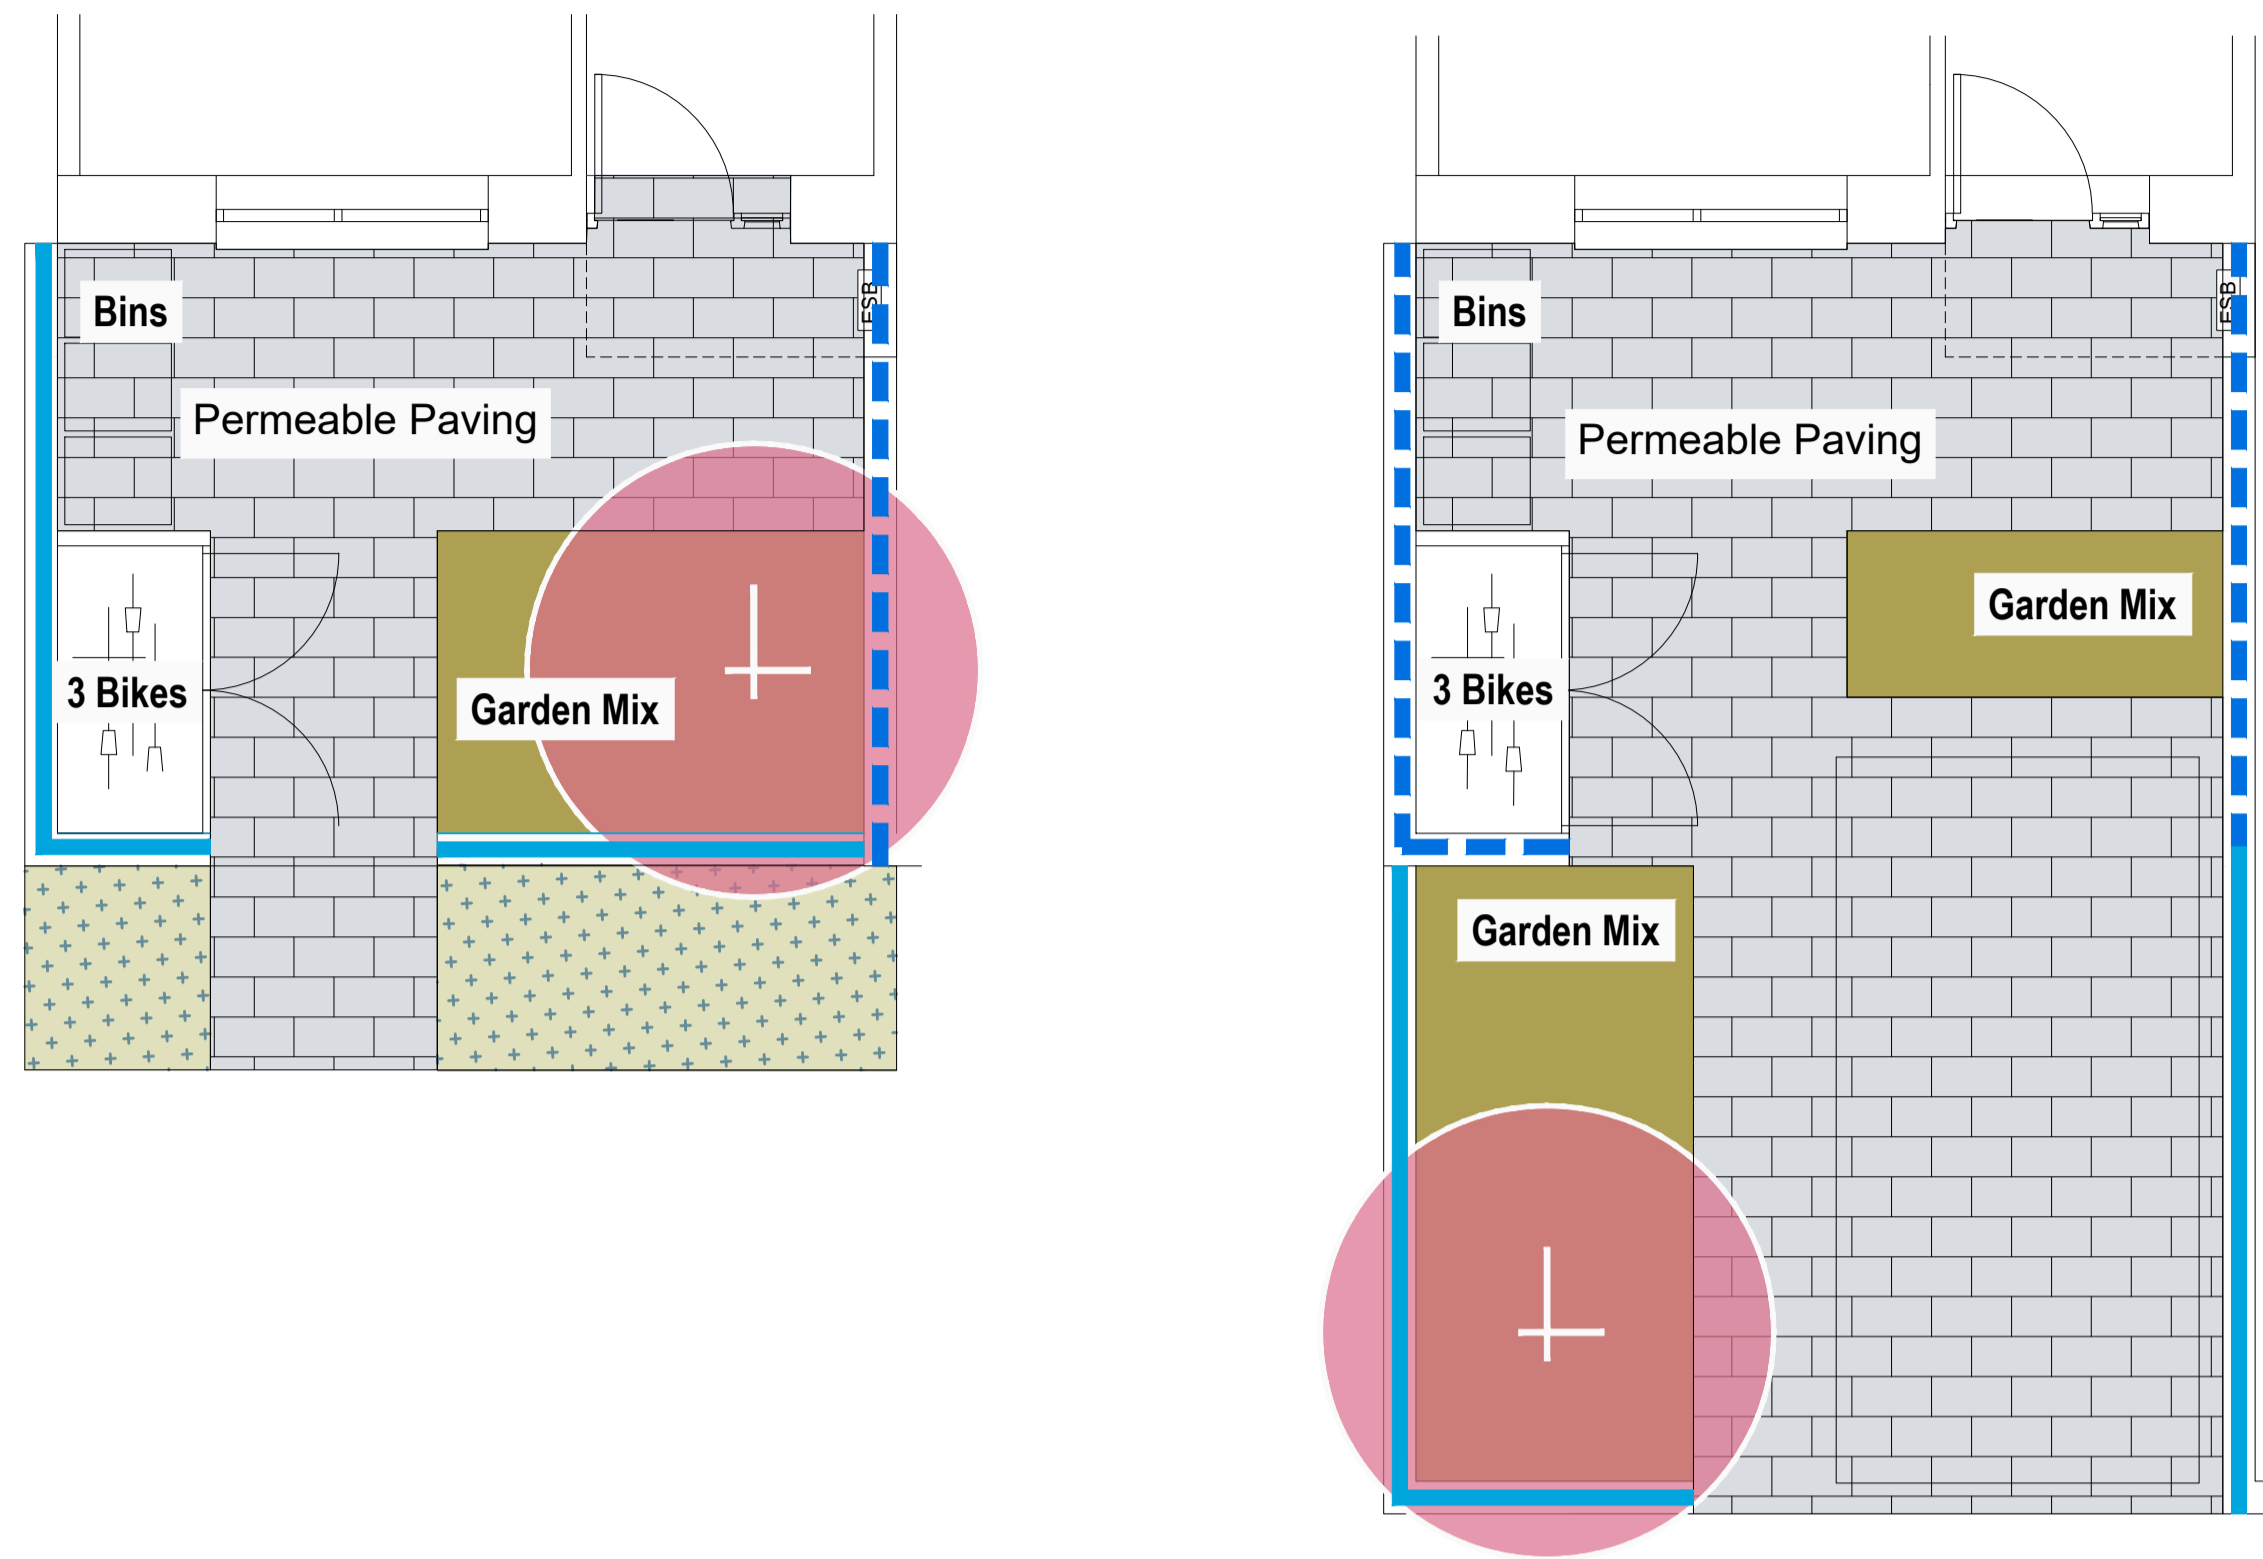

House Type B (please refer to architects site plan for locations)

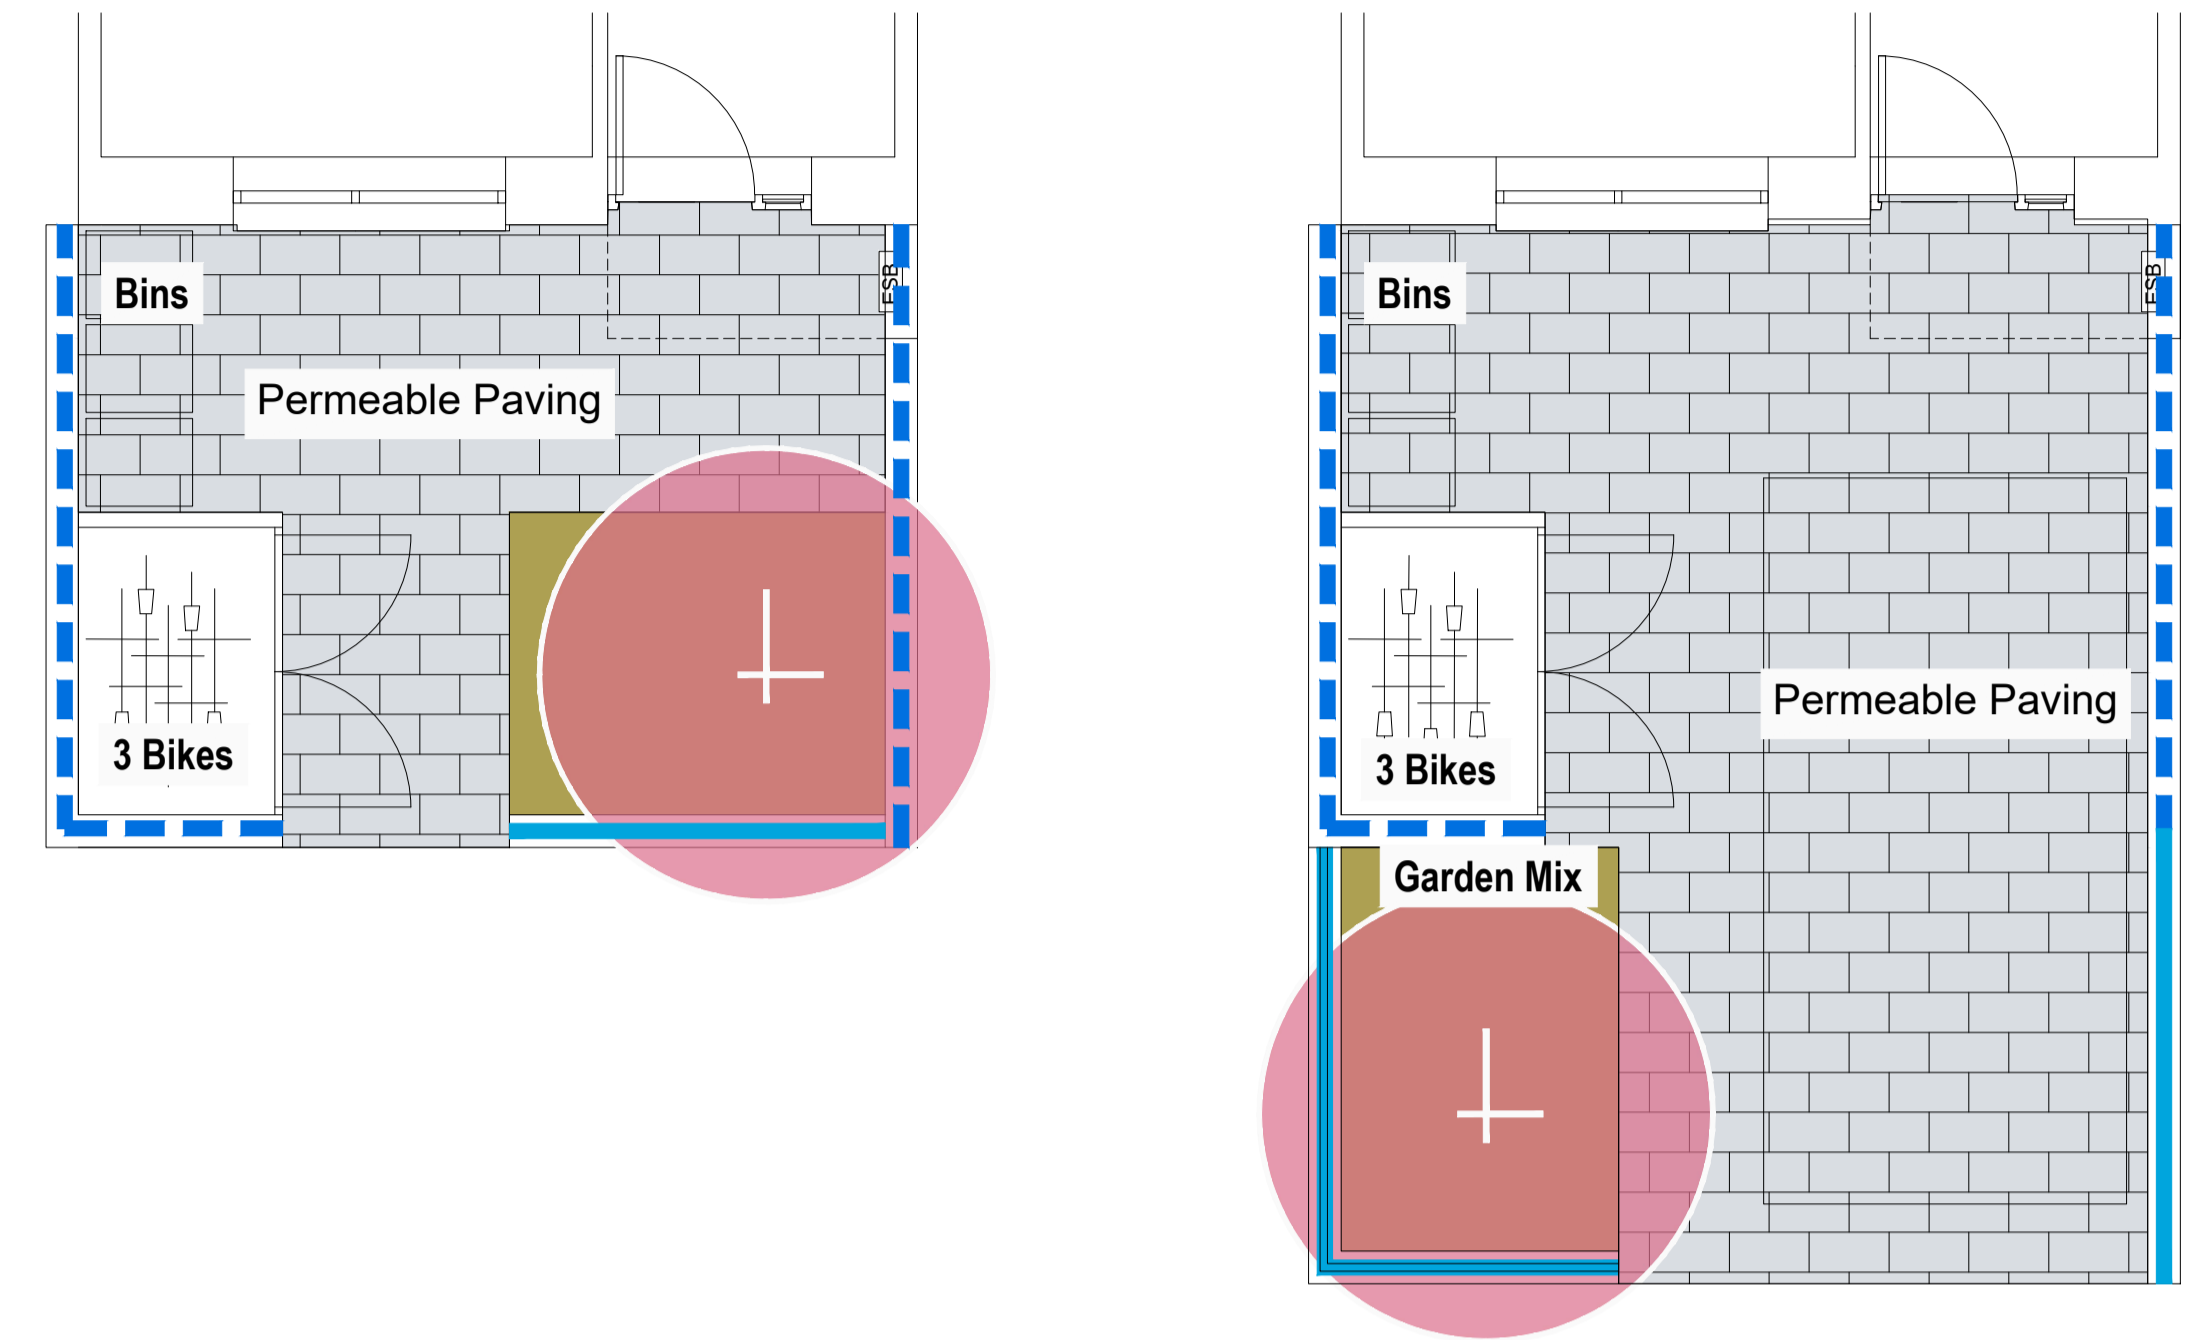




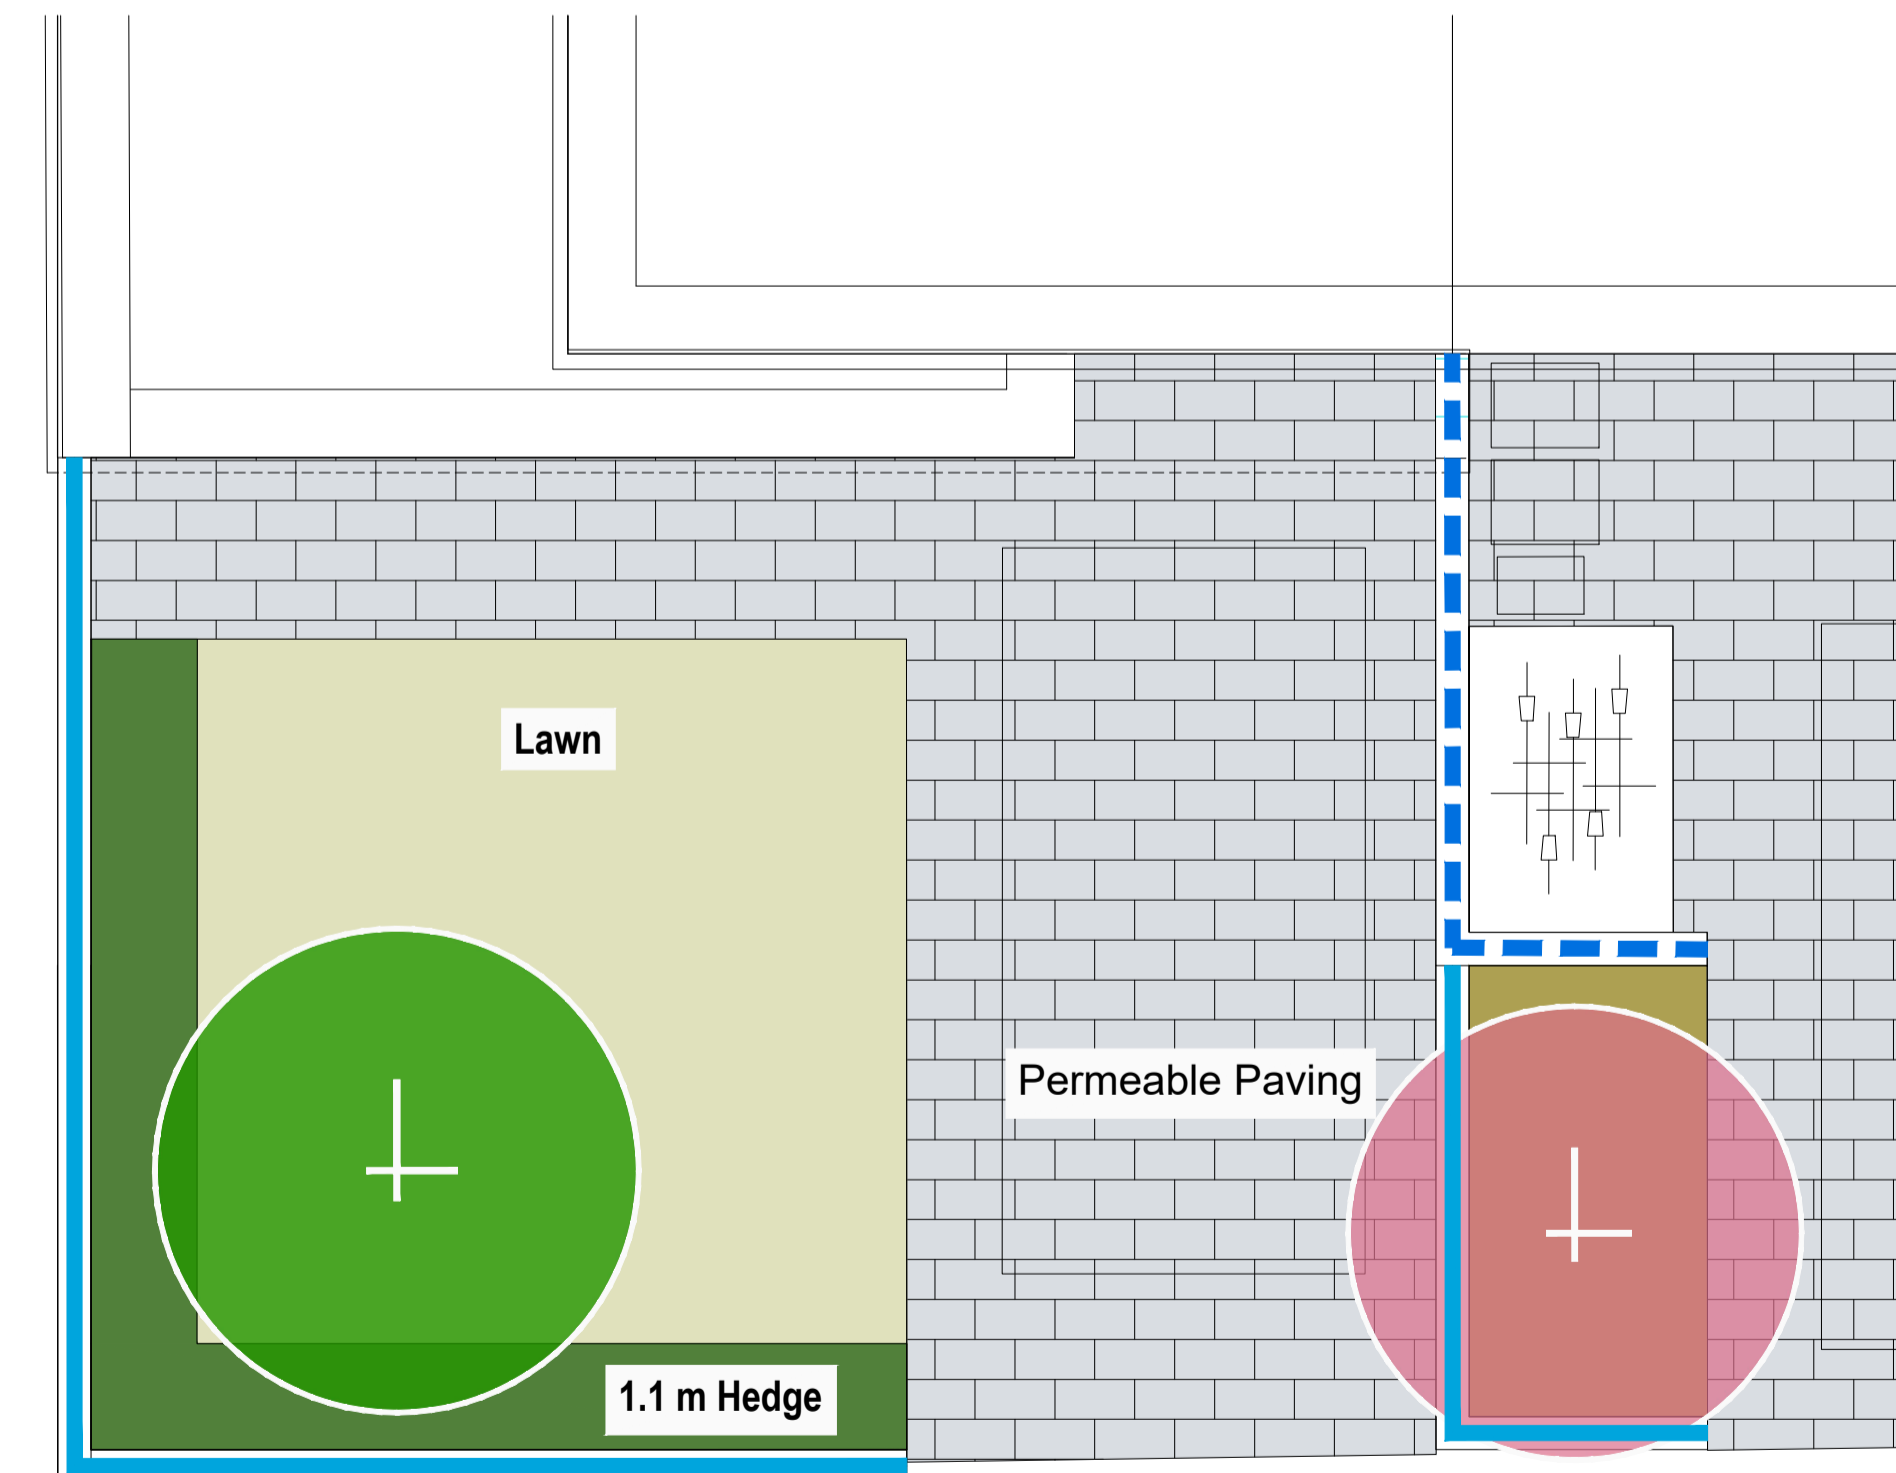



House Type C (please refer to architects site plan for locations)



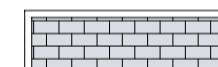

K E Y

Boundaries

Please refer to Drawing DR-Z20 Boundary details sections

-  **Concrete Paving:**
Permeable paving blocks
Recon stone finish - Silver Granite
-  **Front Garden Mix:**
See Planting Schedule in accompanying Landscape Report for Details.
-  **Lawn & Bulb Planting:**
See Planting Schedule in accompanying Landscape Report for Details.
-  **Lawn:**
See Planting Schedule in accompanying Landscape Report for Details.
-  **Clipped Evergreen Hedge Planting:**
See Planting Schedule in accompanying Landscape Report for Details.
-  **Small Trees**
-  **Medium Trees**


-  **0.9m High Metal Estate Railing;** galvanised and powder coated mild steel; powder coated black
-  **1.35m High Blockwork Wall;** rendered finish with concrete coping

This drawing is the copyright of **ait urbanism + landscape**. Unless otherwise stated all dimensions are in millimetres. Where dimensions are not given, drawings must not be scaled and the matter must be referred to the Landscape Architect. If the drawing includes conflicting details/dimensions the matter must be referred to the Landscape Architect. All dimensions must be checked on site. The Landscape Architect must be informed, by the Contractor, of any discrepancies before work proceeds.

DATE	REV	DESCRIPTION	DRAWN BY	CHECKED BY
-	-	-	-	-

NOTES:

Copyright : All creative artwork, landscape symbology, text, legends, specifications, descriptions and illustrations used in our drawings and reports are the intellectual property of **ait urbanism + landscape ltd. and are not to be reproduced by others.**

 ait urbanism + landscape	3rd Floor Newmarket House Newmarket Square, Dublin 8 Ireland t +353 (0) 1759522 www.ait.ie		ISSUE STATUS: DESIGN
	CLIENT: Fingal County Council PROJECT: New Road, Donabate DRAWING: Typical Gardens	DRAWN BY: MFDMacD PROJECT NO: Z3FG05	1st ISSUE: 25.03.2024 SCALE: 1:50 SHEET SIZE: A1