




**Plan of Service Building**  
scale 1:100

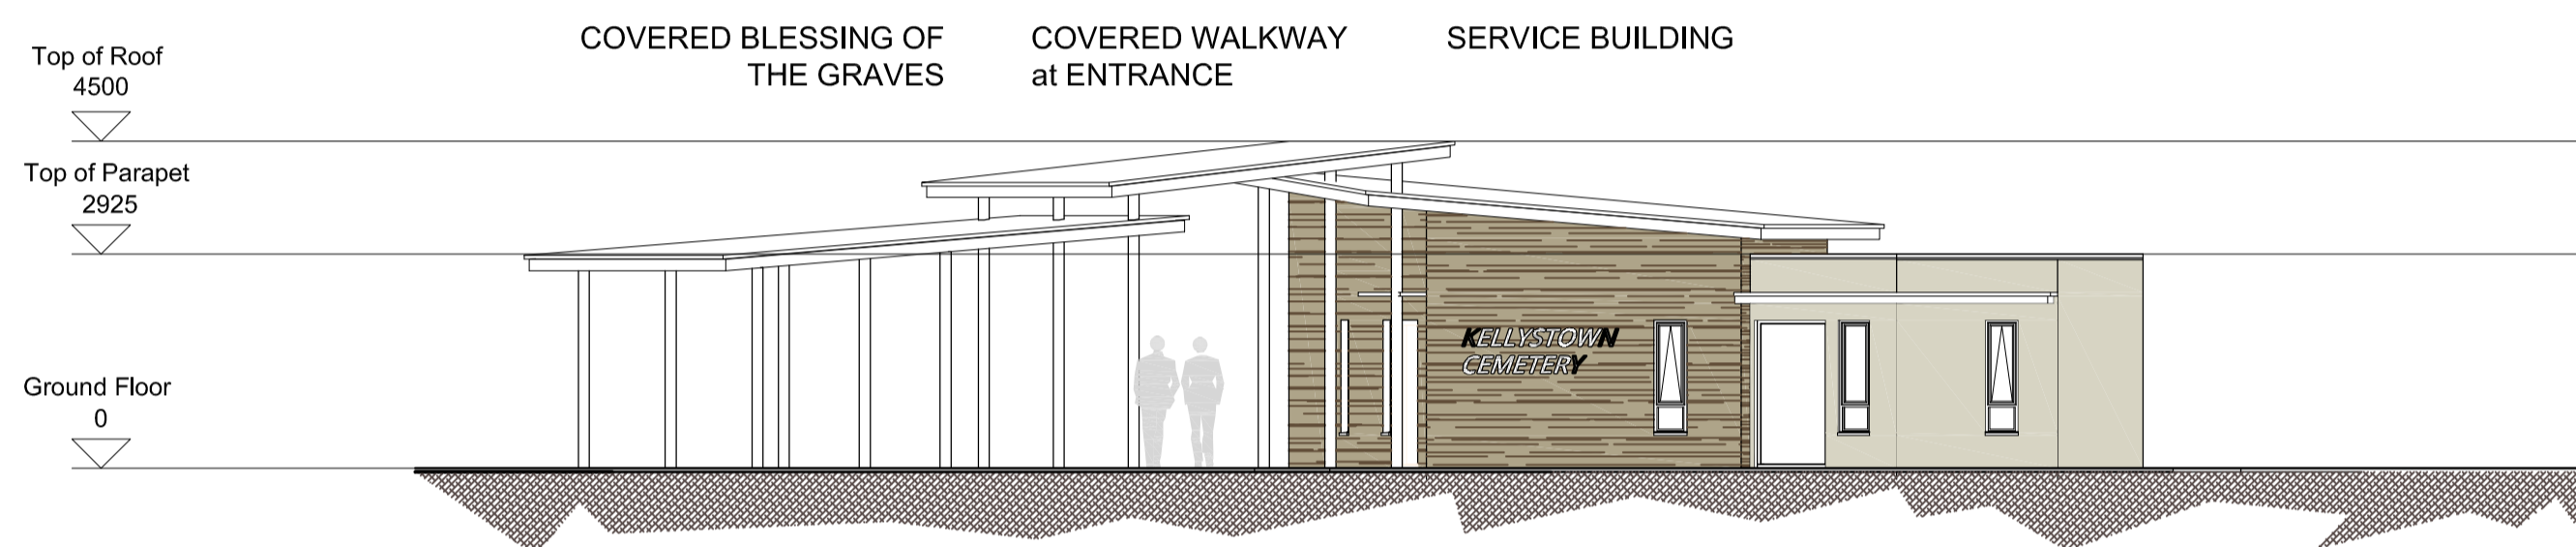


**South East Elevation (front)**  
scale 1:100

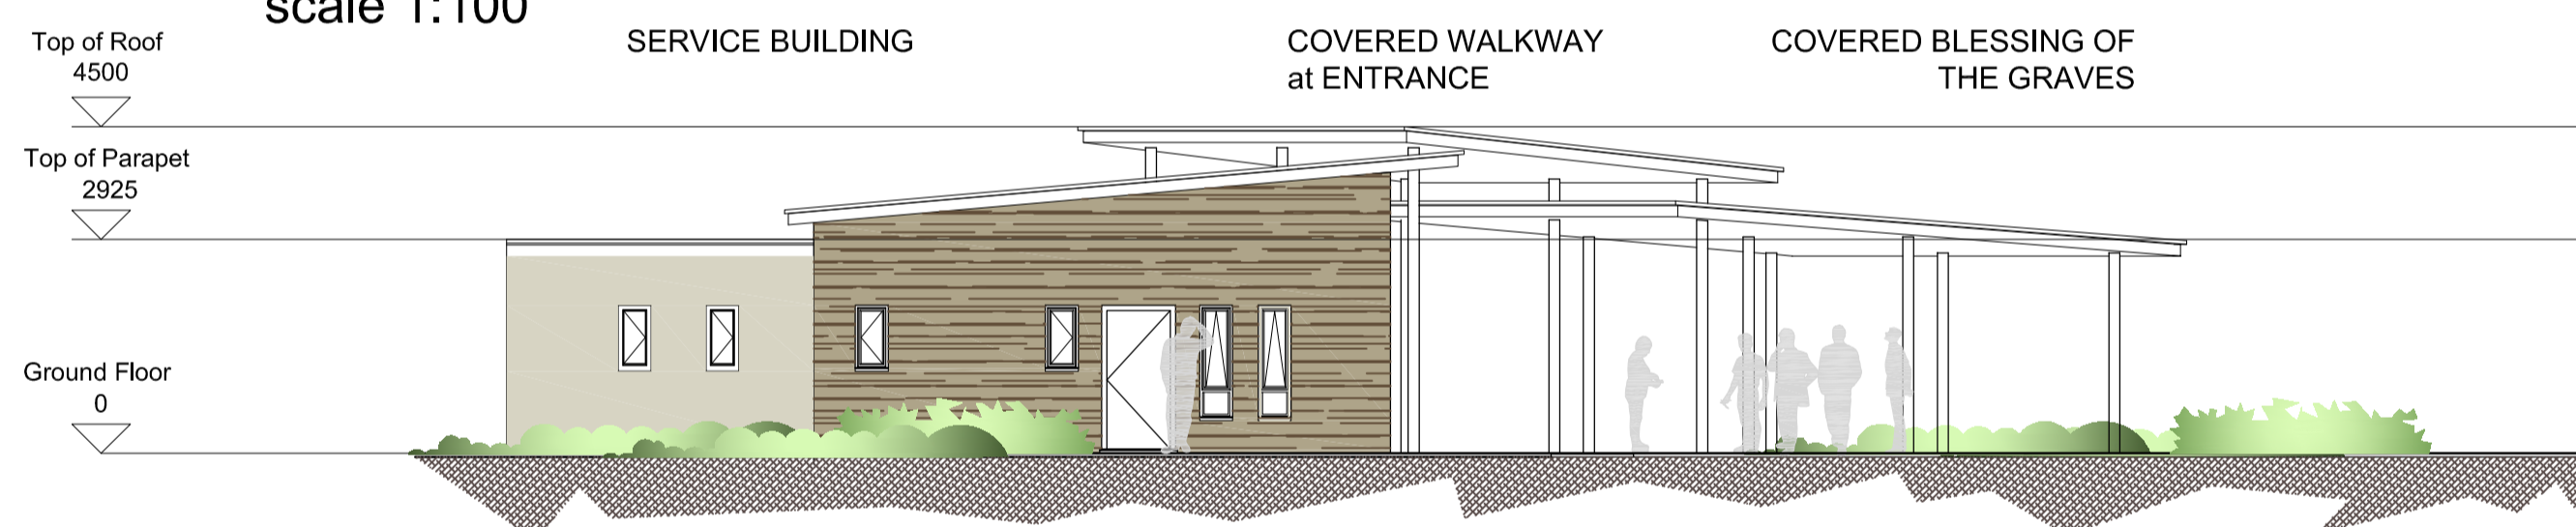

**North West Elevation (back)**  
scale 1:100

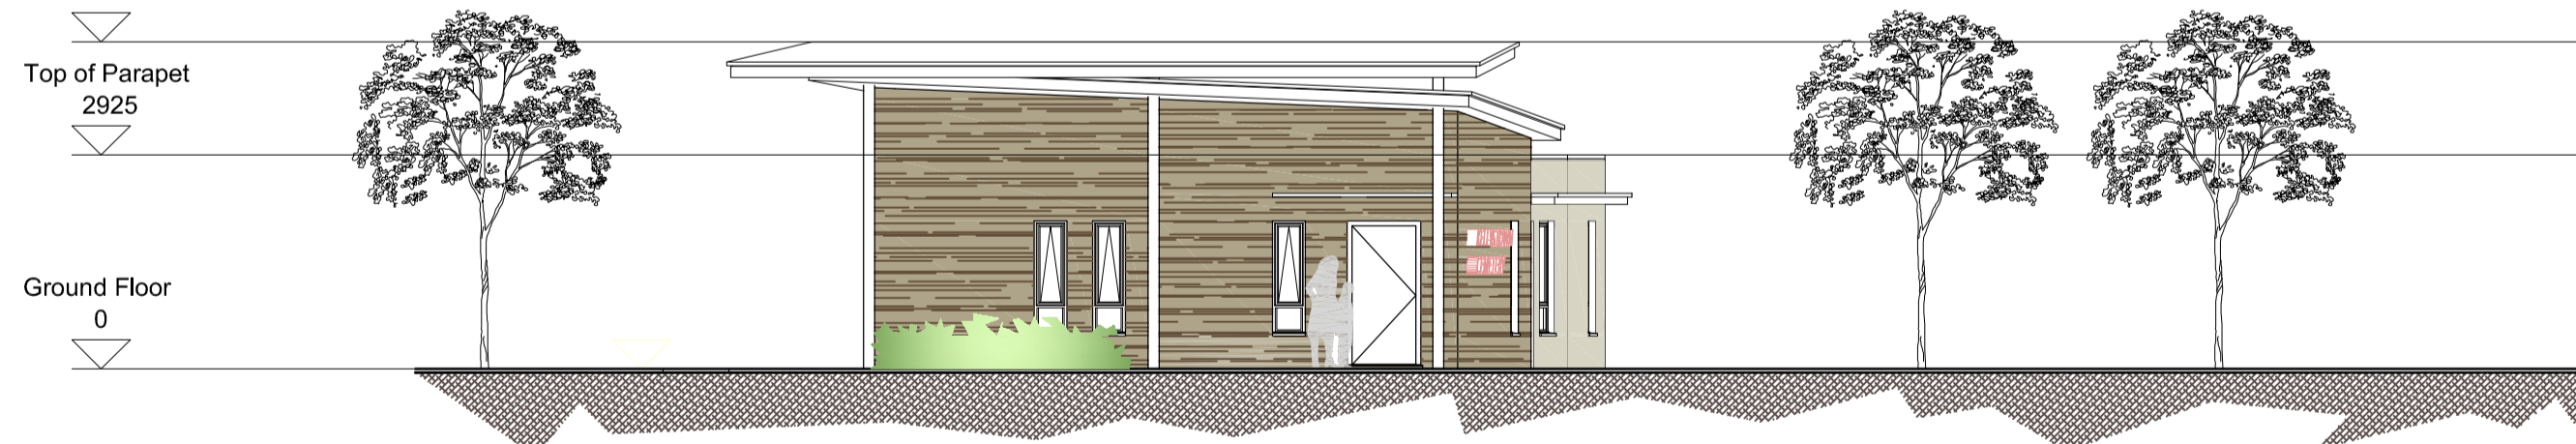


**South Elevation**  
scale 1:100

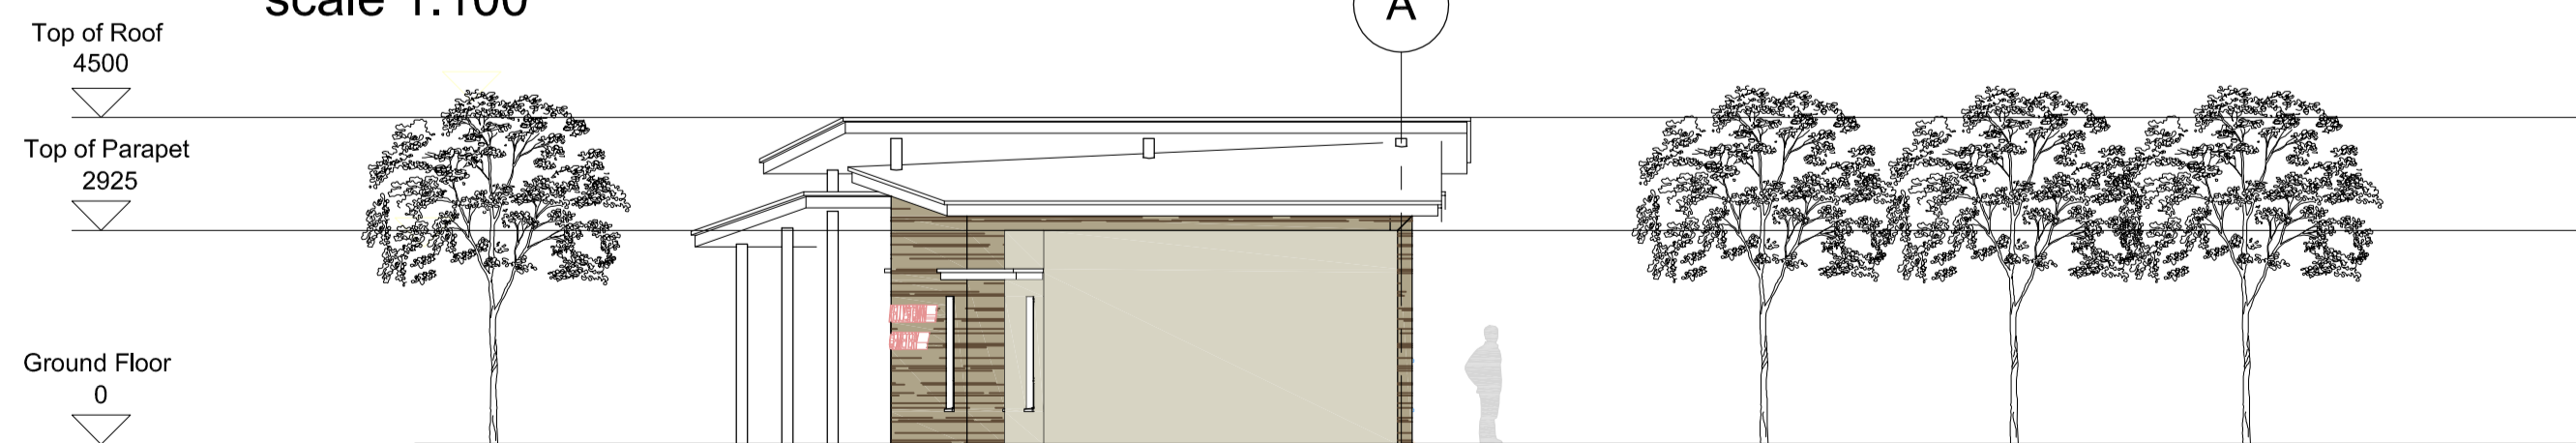


**North Elevation**  
scale 1:100



**Detail of typical site arrangement**  
scale 1:100

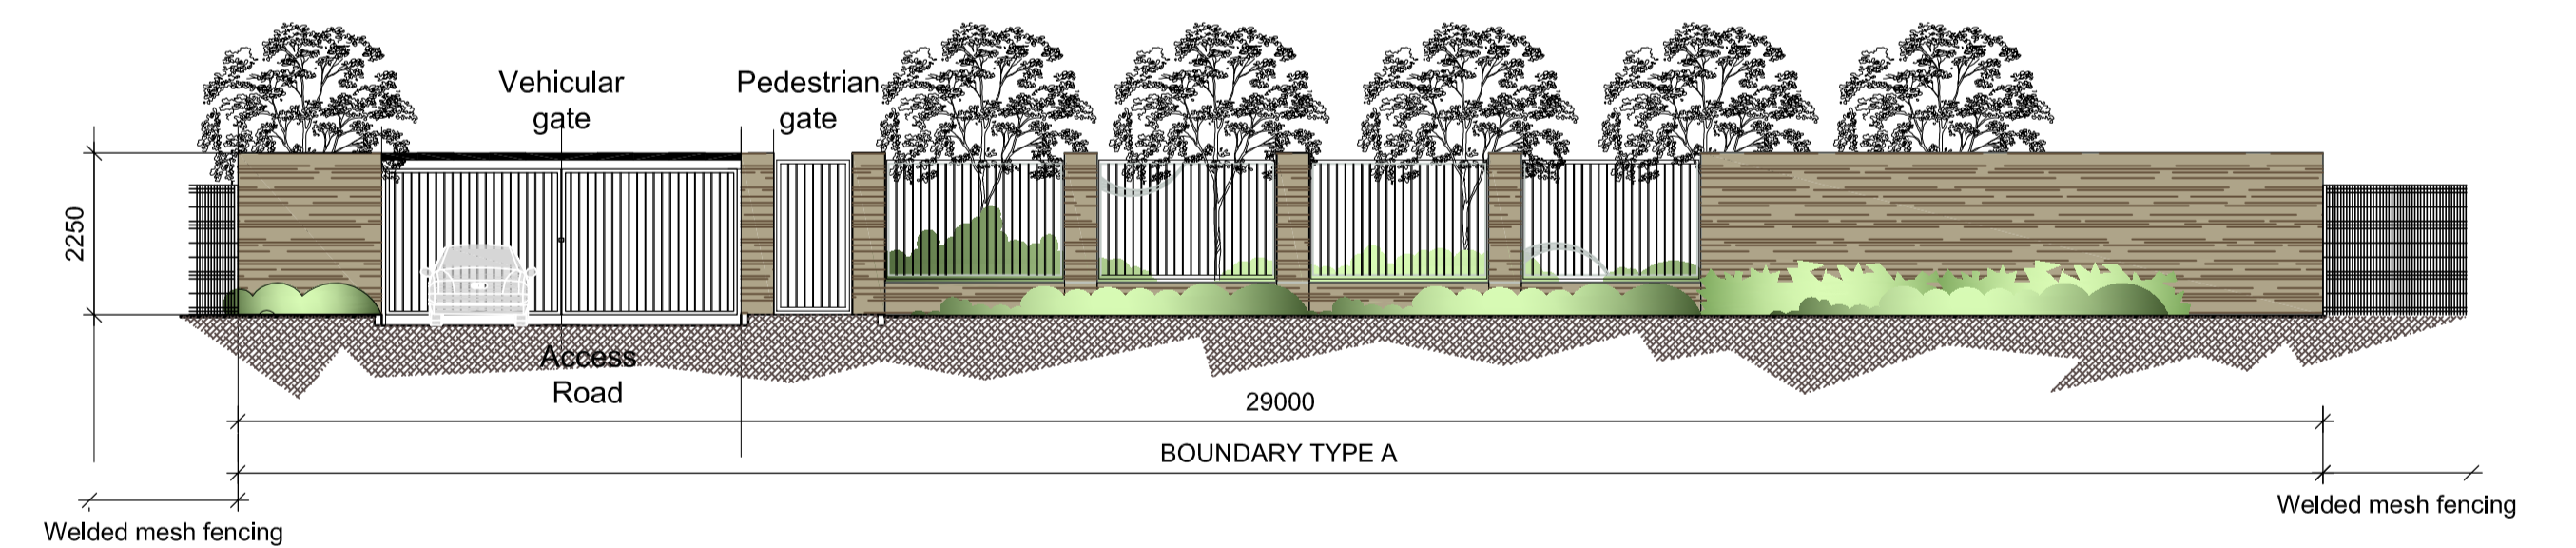

**Elevation of the Boundary at Entrance- Type A**  
scale 1:100

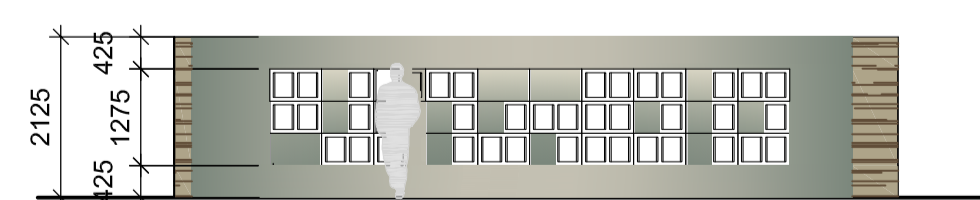

**Elevation of the Columbarium Wall**  
scale 1:100