


WEST ELEVATION
SCALE 1:50.



SECTION B
SCALE 1:50.

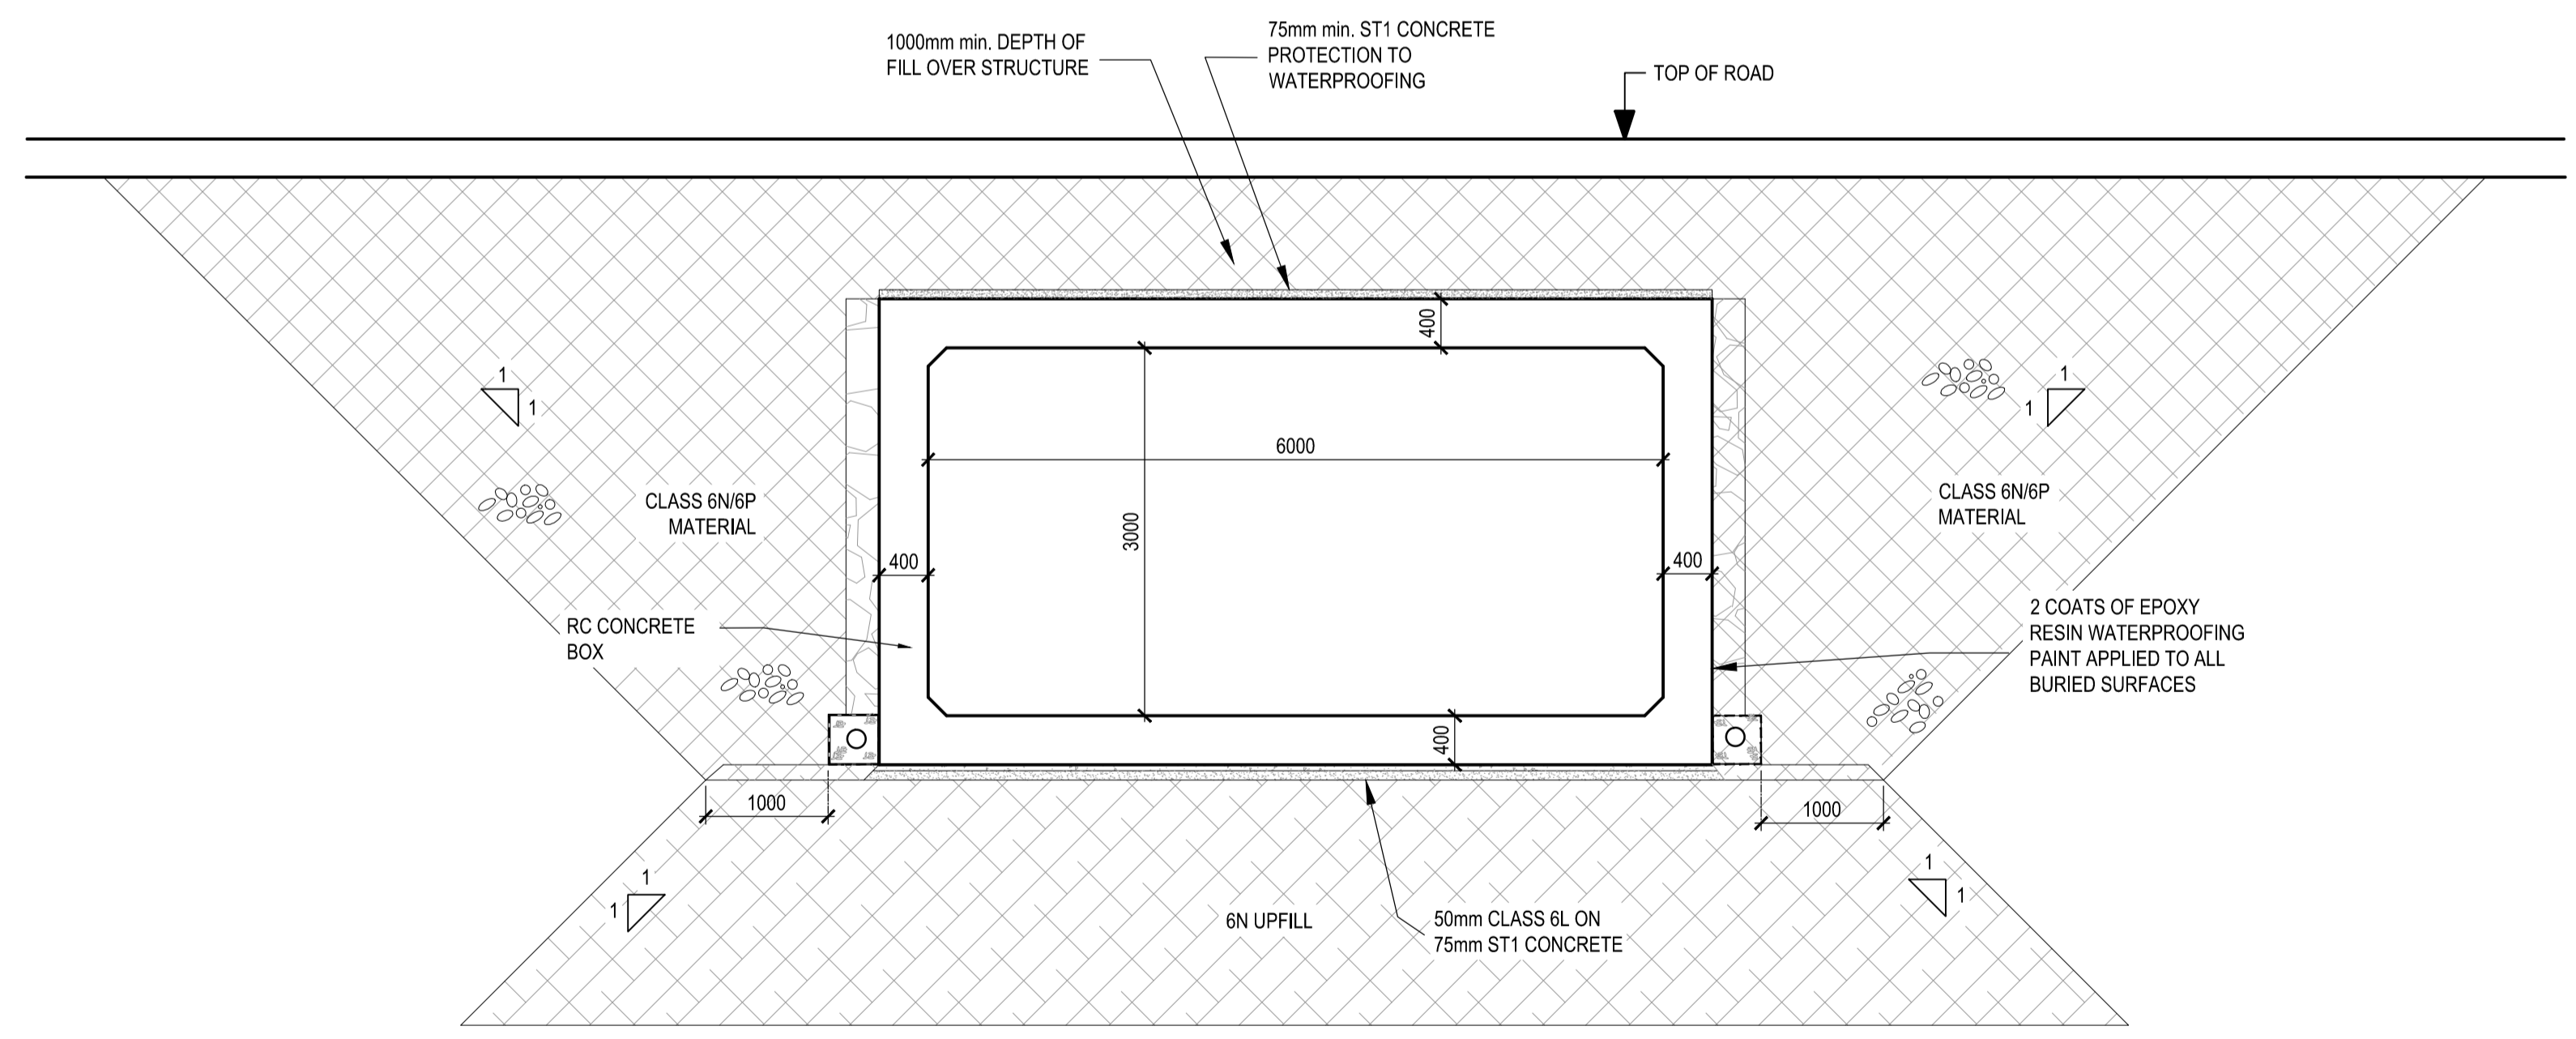

Fingal County Council,
County Hall,
Main Street,
Swords,
County Dublin



Halcrow Barry Limited Phone: +353-1-485 1400
Classon House Email: info@hbbarry.ie
Dundrum Business Park,
Dundrum Road
Dublin 14,
Ireland

Rev.	Date	By	Amendments
A	11/11/16	80% DH	DRAFT

Job
**HOLE IN THE WALL ROAD
JUNCTION UPGRADE**

Title
MAYNE RIVER CULVERT
SHEET
2 OF 2

Issue Details		Office Use Only	
Designed: AM	Draft	<input checked="" type="checkbox"/>	Job No. Y5138
Drawn: R0B	Approval		Date: NOVEMBER 2016
Checked: DH	Tender		Drawing No.
Approved: LP	Construction		Y5138-PL-012
Scale: 1:50 @ A1	Record		File Ref. Y5138

Rev.
A