



01  
103  
EXISTING GROUND FLOOR PLAN  
1:50

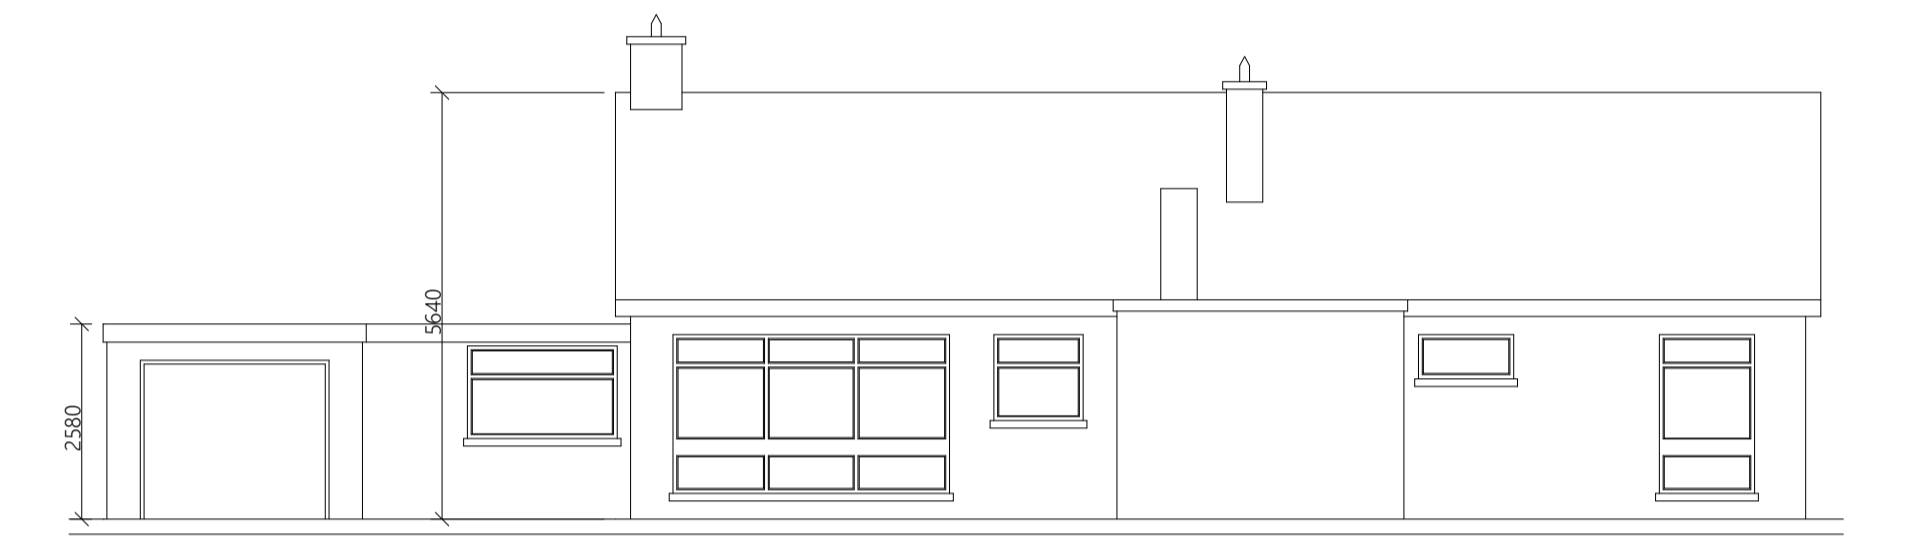


02  
103  
EXISTING SOUTH ELEVATION  
1:100




03  
103  
EXISTING REAR (NORTH) ELEVATION  
EXISTING NORTH ELEVATION  
1:100

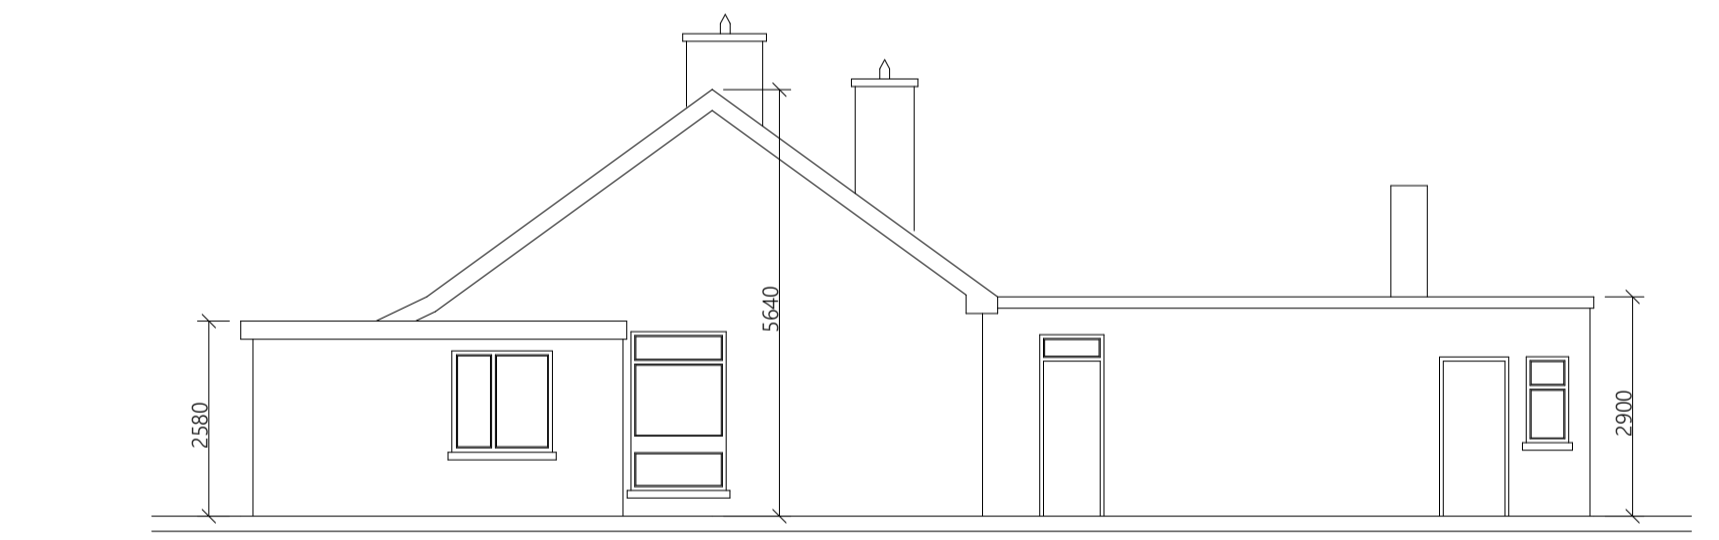

04  
103  
EXISTING EAST ELEVATION  
1:100

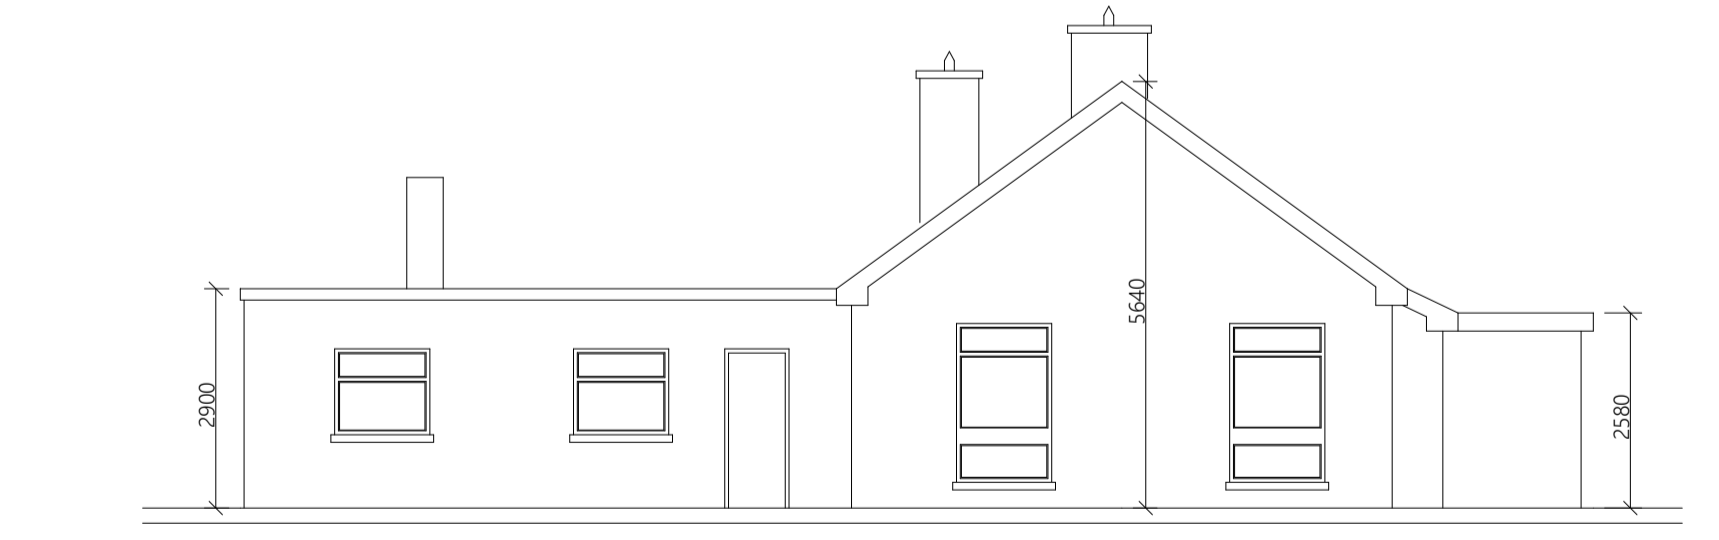

05  
103  
EXISTING WEST ELEVATION  
1:100

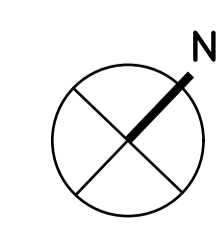

REVISION	NOTE	DATE

CLIENT: FINGAL COUNTY COUNCIL  
HOUSING DEPARTMENT  
PROJECT: PROPOSED HOUSING AT OLD ROAD,  
HAYESTOWN, RUSH

DRAWING: EXISTING FLOOR PLAN + ELEVATIONS  
(BUNGALOW TO BE DEMOLISHED)  
**PART XI APPLICATION**

DATE: DECEMBER 2020 SCALE: A1 @ 1:50, 1:100 JOB NO: 20.03.HAY DRAWING NO: 103 REV:  

obrain:beary  
O'Brian Beary Architects  
C1 The Steelworks Foley Street Dublin 1  
t+353 1 855 9040  
info@obrainbeary.ie www.obrainbeary.ie