




PROPOSED CONTIGUOUS STREET ELEVATION (NORTH STREET) - 1:100

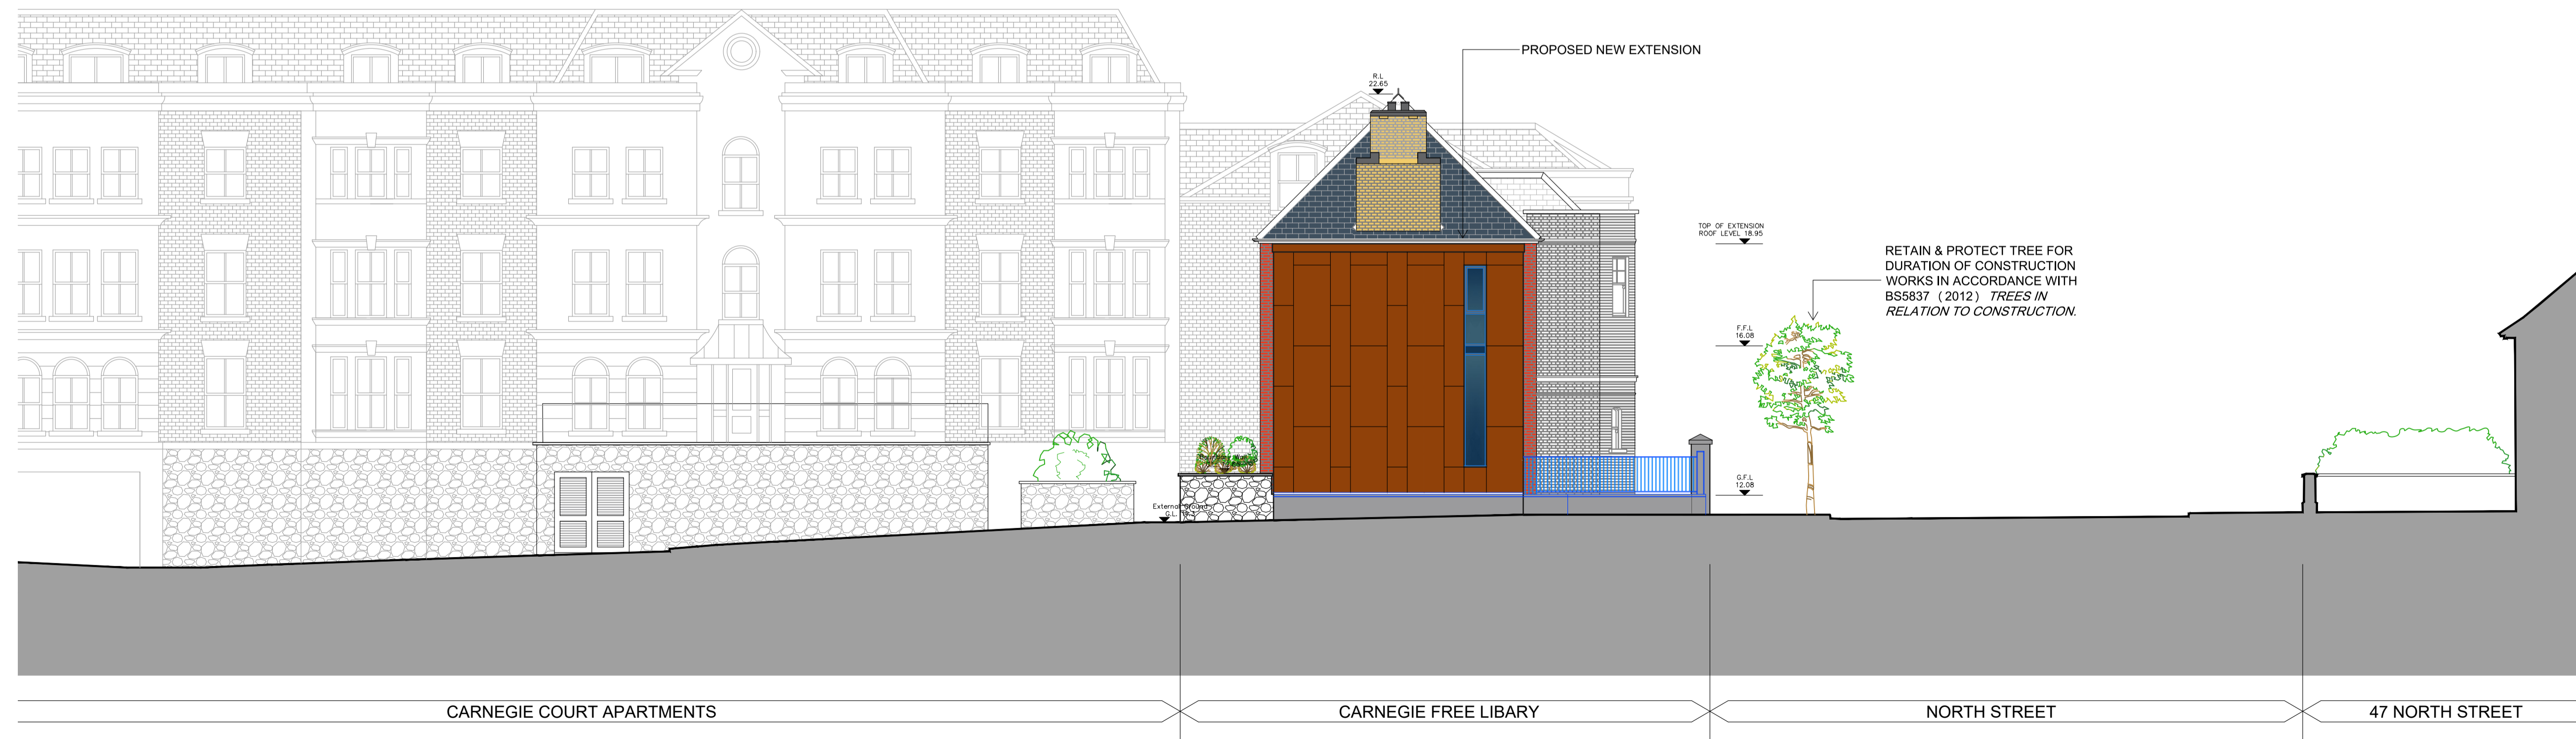

PROPOSED CONTIGUOUS STREET ELEVATION (CARNEGIE COURT APARTMENTS & CARNEGIE FREE LIBRARY NORTH ELEVATION) - 1:100

Comhairle Contae Fhine Gall
Fingal County Council

ARCHITECTS' DEPARTMENT
FINGAL COUNTY HALL, MAIN ST.,
SWORDS CO., DUBLIN
Tel: (01)890 5050, Fax: (01) 890 5079

COUNTY ARCHITECT
FIONNUALA MAY Dip.Arch., B.Arch. Sc., M.U.B.C., M.R.I.A.I

CLIENT
E.E.T.C.D. DEPARTMENT

PROJECT TITLE
CARNEGIE FREE LIBRARY, SWORDS,
REFURBISHMENT & EXTENSION

PROJECT STAGE
PART XI

DRAWING TITLE
PROPOSED
CONTIGUOUS STREET ELEVATIONS

PROJECT ARCHITECT
M O' SHEA

DRAWN MOS	CHECKED
SCALE 1:100 @ A1	DATE 17/06/21
DRAWING NUMBER 18-281-PP-805	REV