


EXISTING ROOF PLAN:  
SCALE 1:100



EXISTING WEST ELEVATION:  
SCALE 1:100




EXISTING SECTION A-A:  
SCALE 1:100

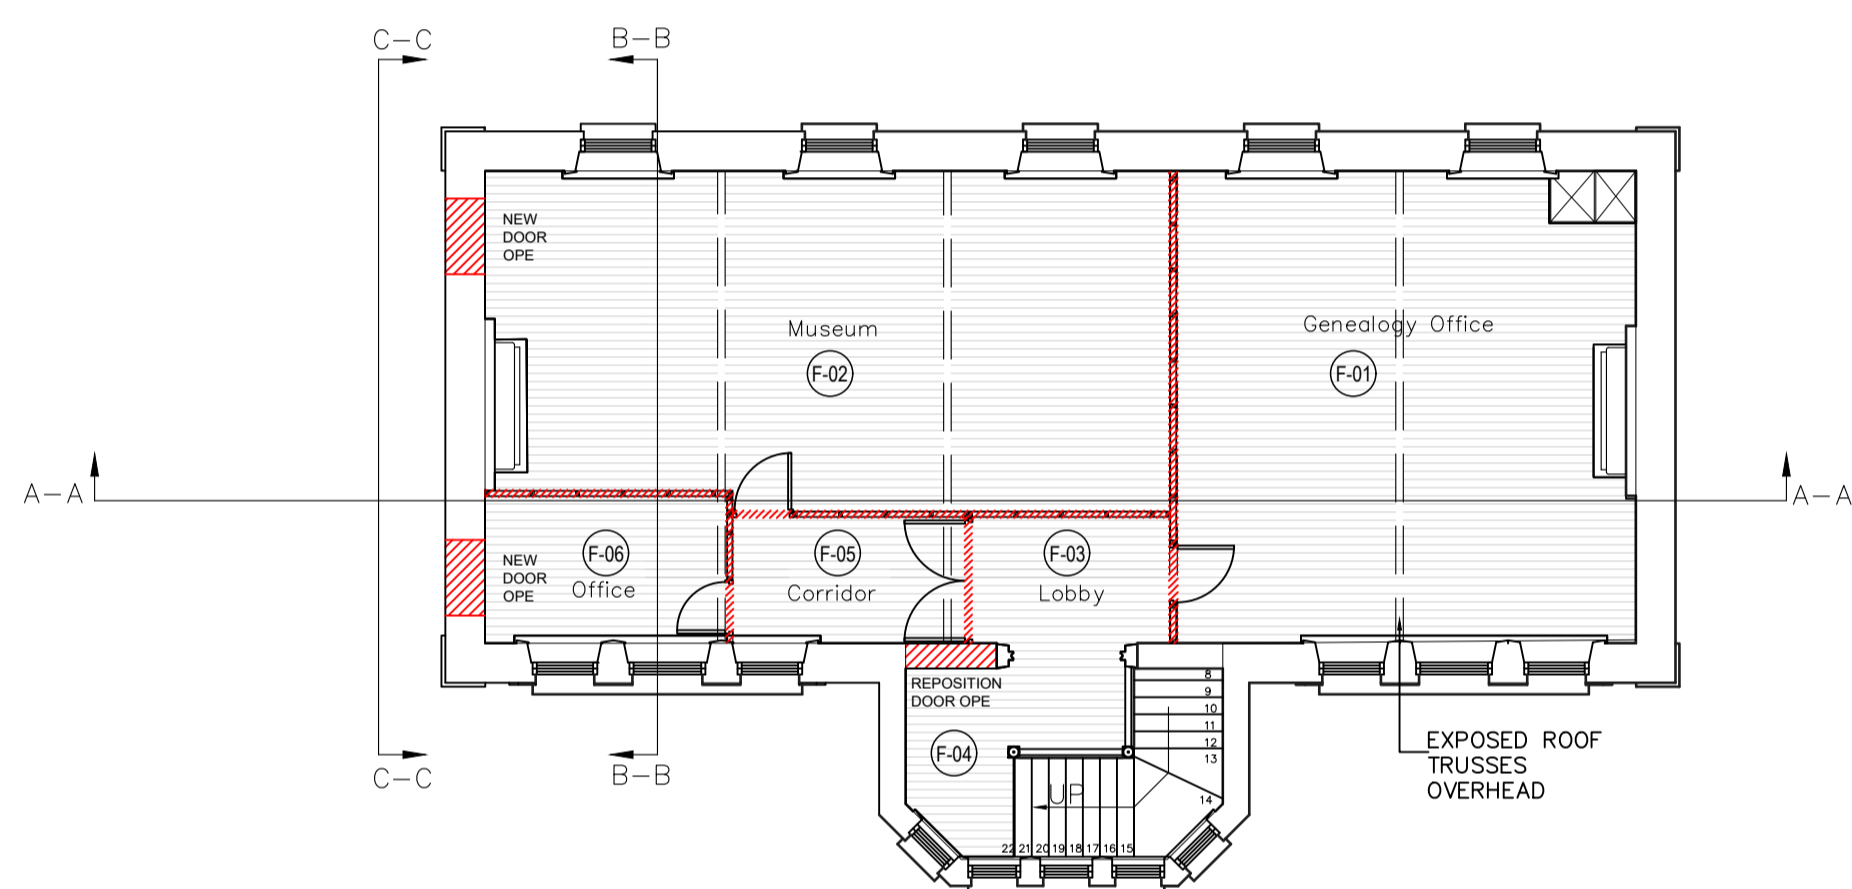


EXISTING FIRST FLOOR PLAN:  
SCALE 1:100




EXISTING FRONT BOUNDARY ELEVATION:  
SCALE 1:100

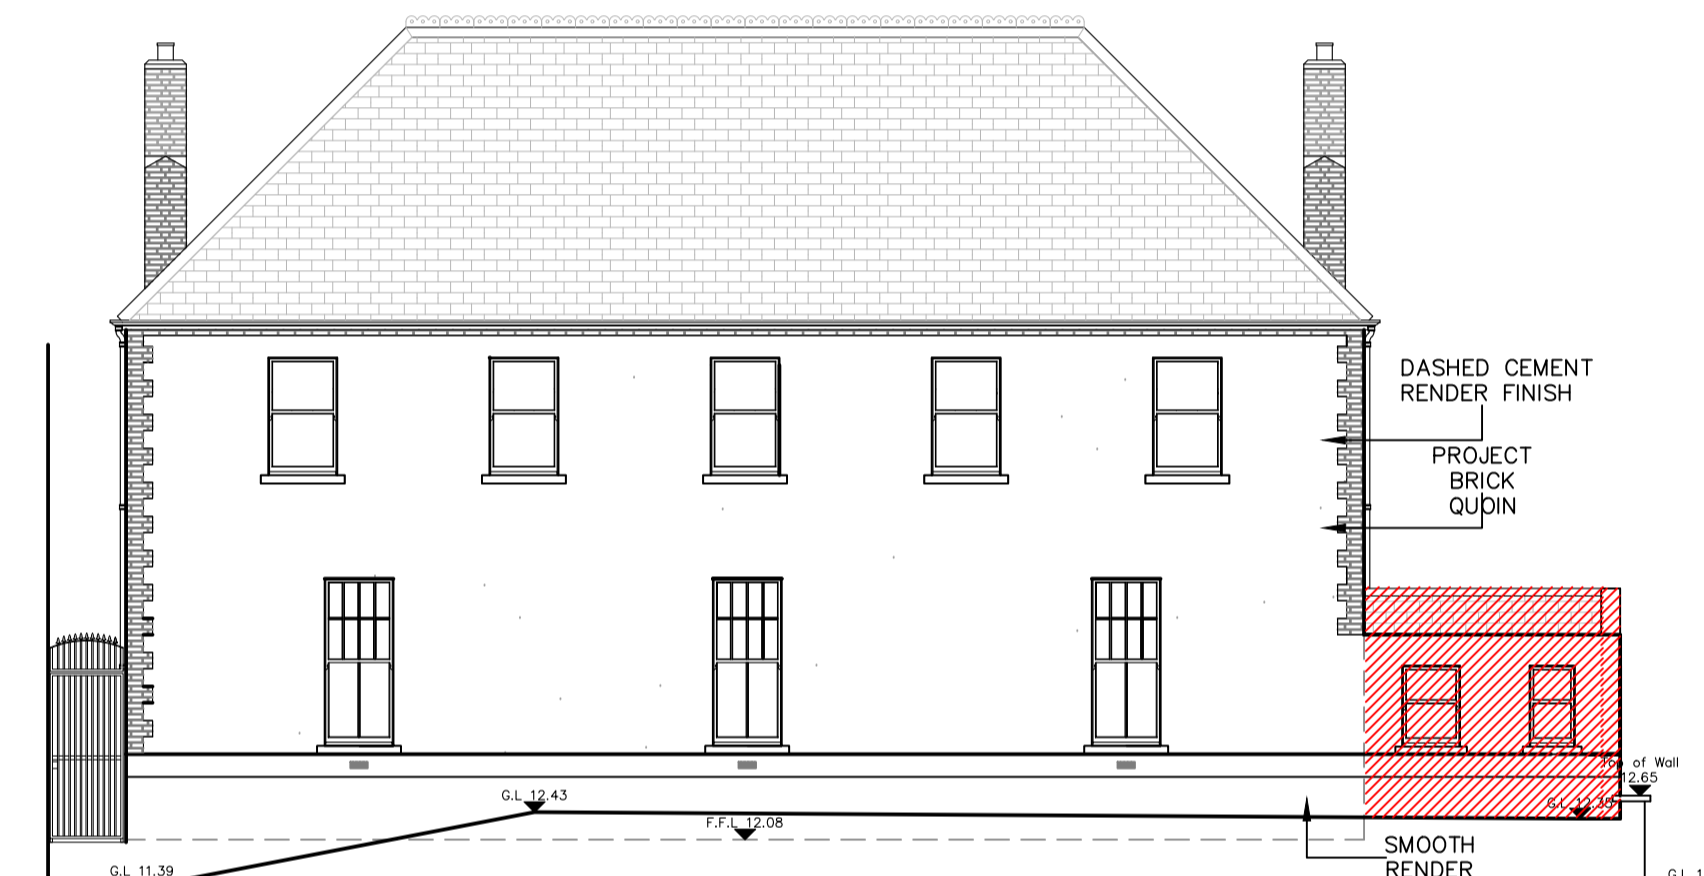


EXISTING EAST ELEVATION:  
SCALE 1:100

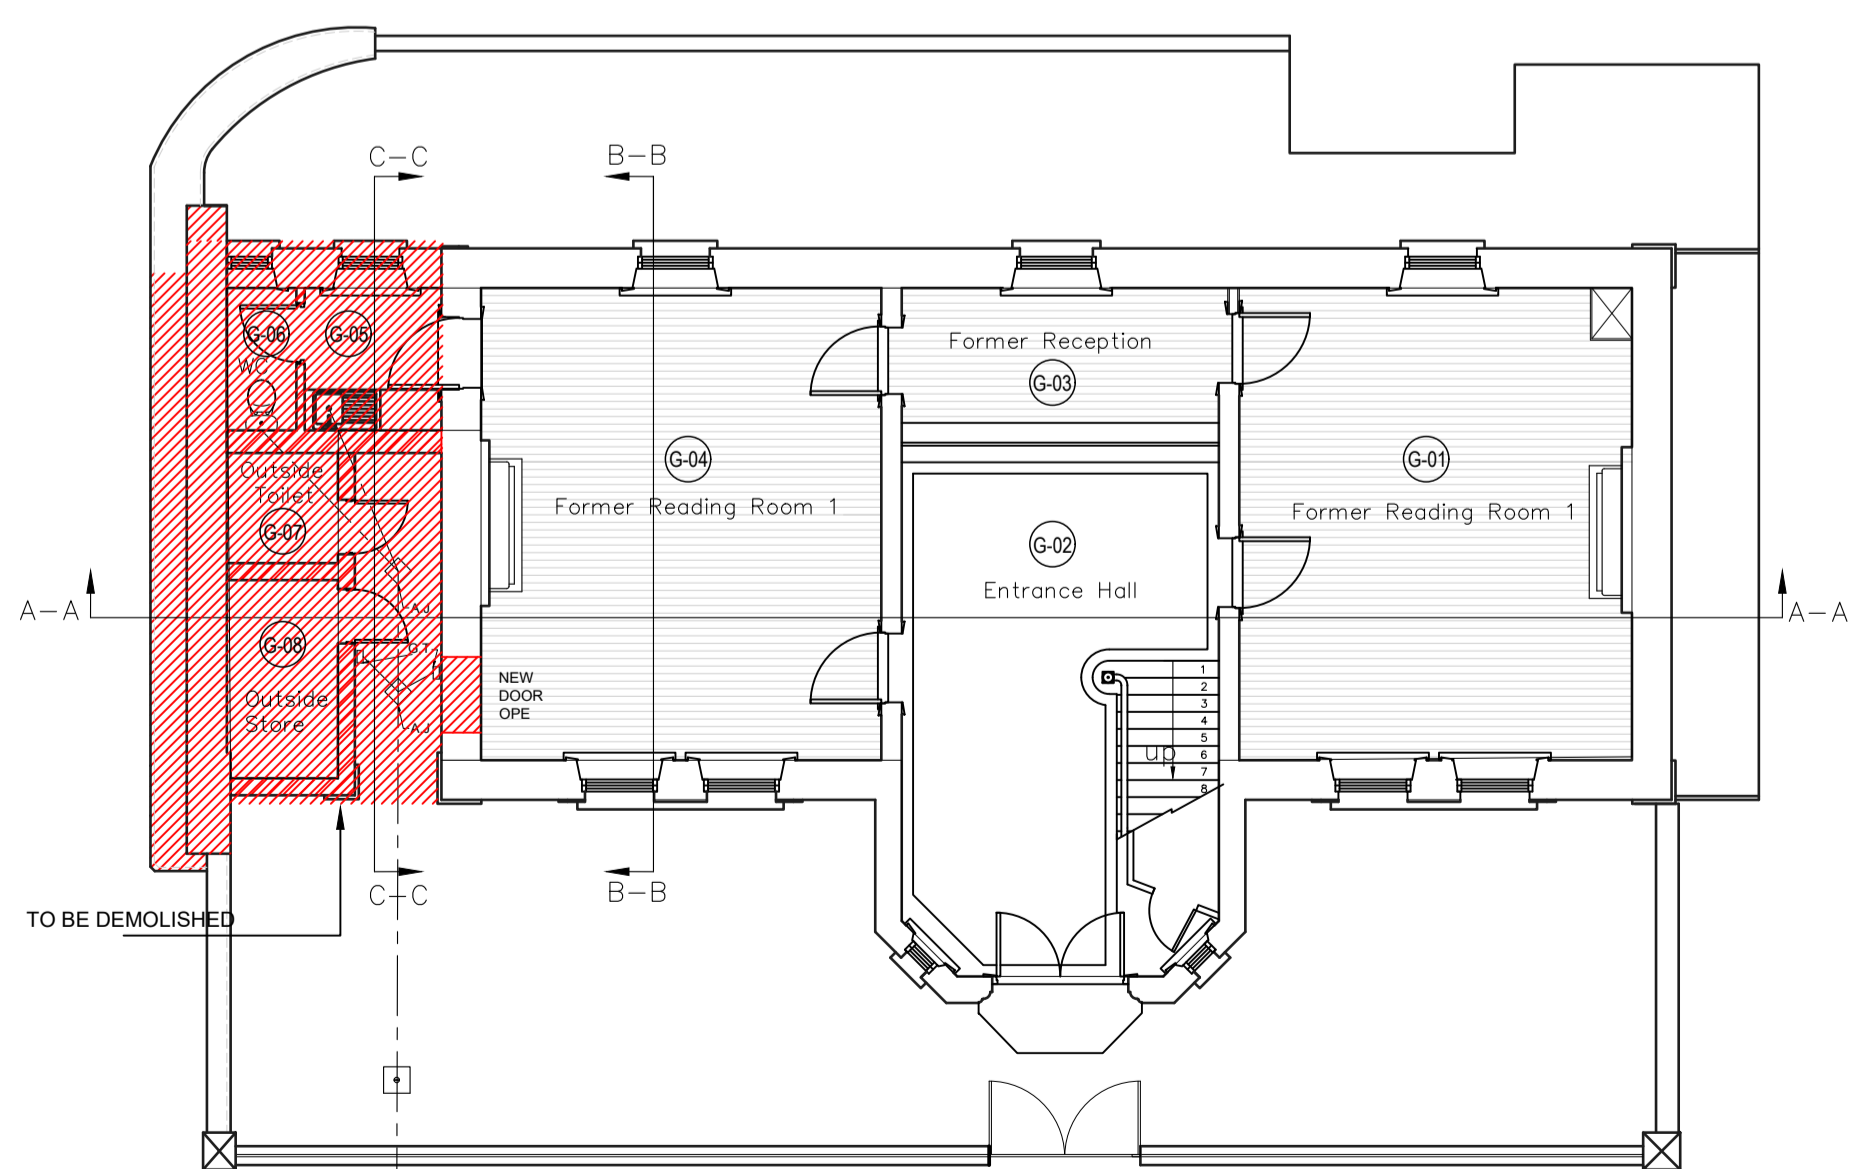


EXISTING GROUND FLOOR PLAN:  
SCALE 1:100

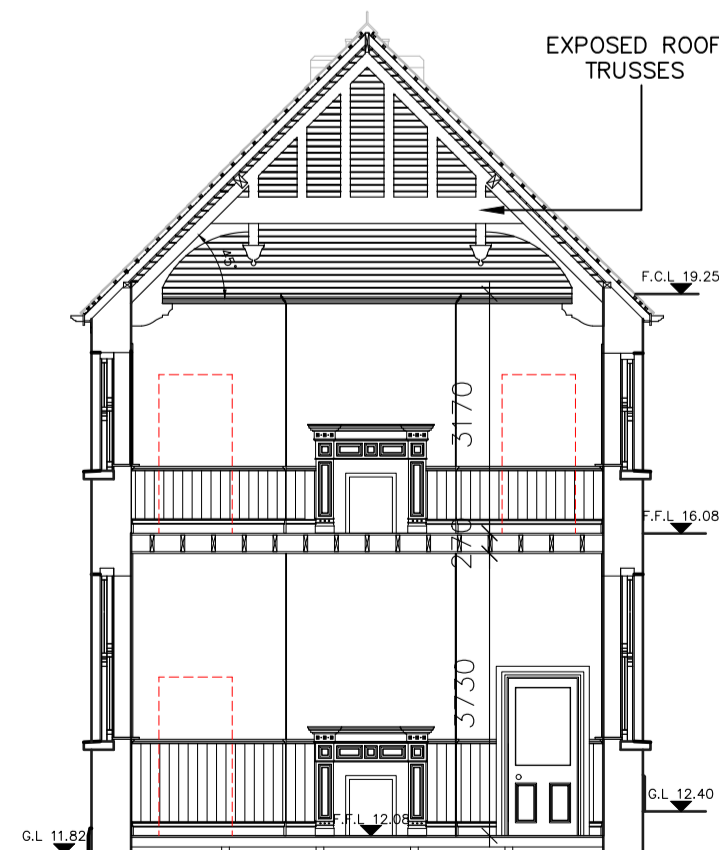

EXISTING SECTION B-B:  
SCALE 1:100

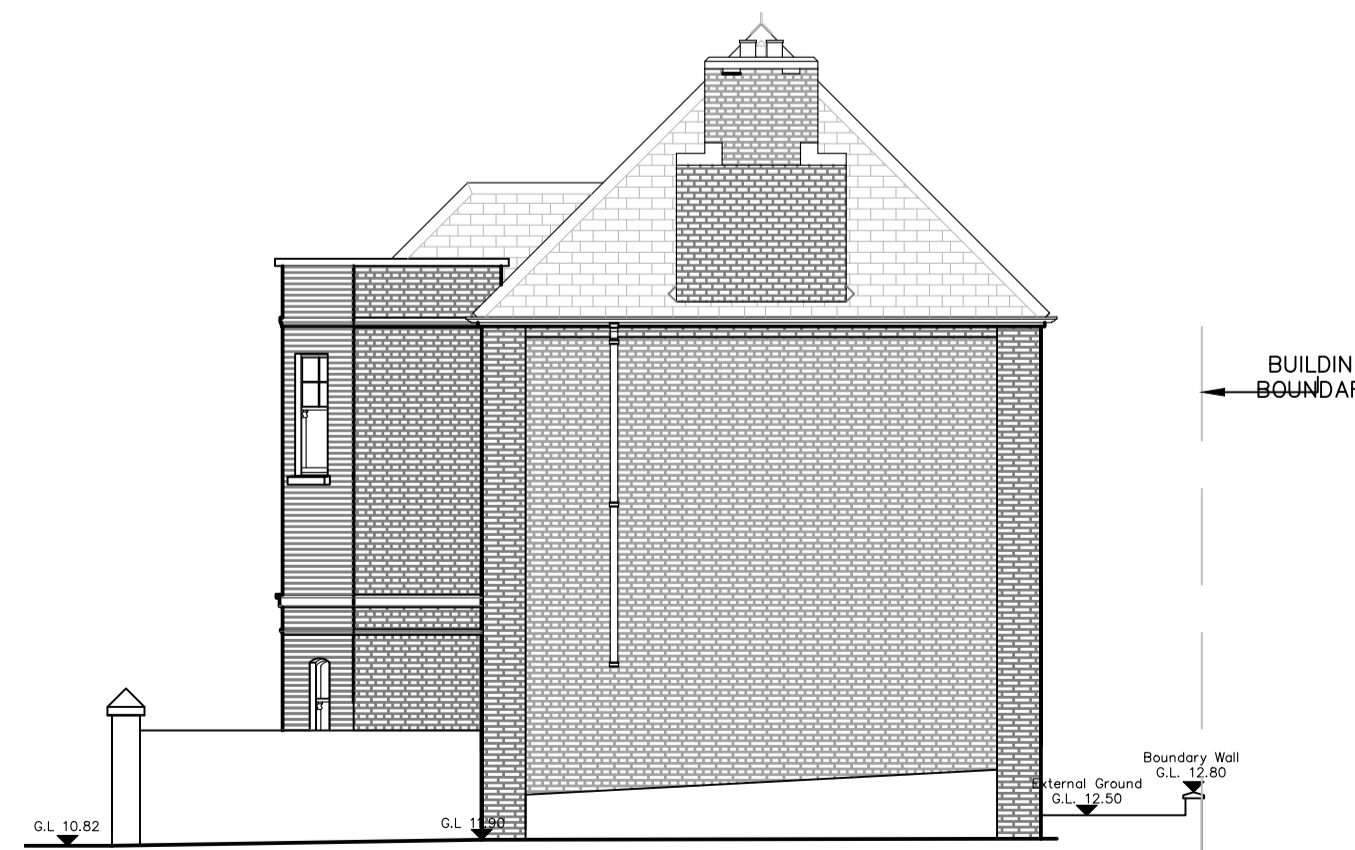

EXISTING SOUTH ELEVATION:  
SCALE 1:100

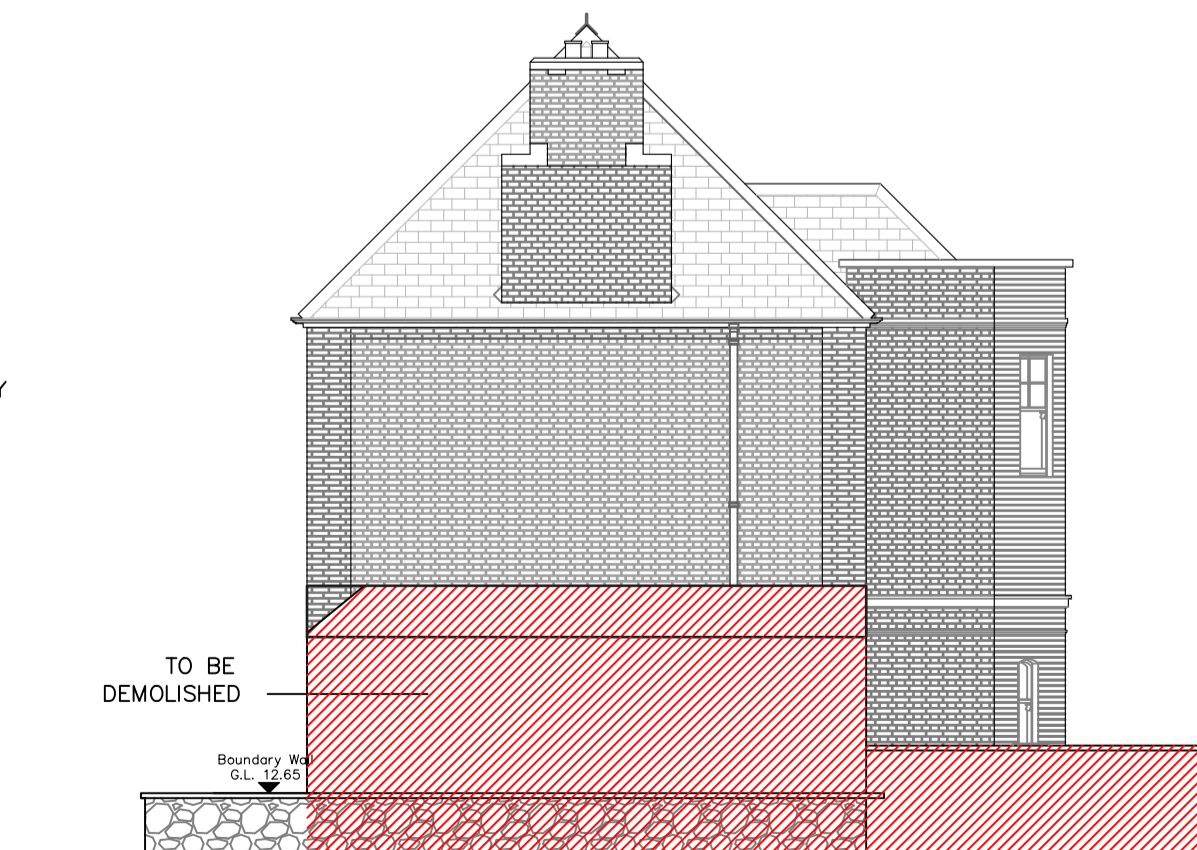

EXISTING NORTH ELEVATION:  
SCALE 1:100

KEY:  
 PROPOSED DEMOLITION WORK

Comhairle Contae Fhine Gall  
Fingal County Council

ARCHITECTS' DEPARTMENT  
FINGAL COUNTY HALL, MAIN ST.,  
SWORDS CO., DUBLIN  
Tel: (01)890 5050, Fax: (01) 890 5079



COUNTY ARCHITECT  
FIONNUALA MAY Dip.Arch., B.Arch. Sc., M.U.B.C., M.R.I.A.I

CLIENT  
COMMUNITY DEPARTMENT

PROJECT TITLE  
CARNEGIE FREE LIBRARY, SWORDS,  
REFURBISHMENT & EXTENSION

PROJECT STAGE  
PRE-PLANNING

DRAWING TITLE  
EXISTING PLANS,  
ELEVATIONS & SECTIONS

PROJECT ARCHITECT  
MORGAN O' SHEA

DRAWN  
CHECKED

SCALE  
1:100 @ A1

DATE  
APRIL 2021

DRAWING NUMBER  
18-281-SY-100

REV  
B