



WEST ELEVATION
SCALE 1:100

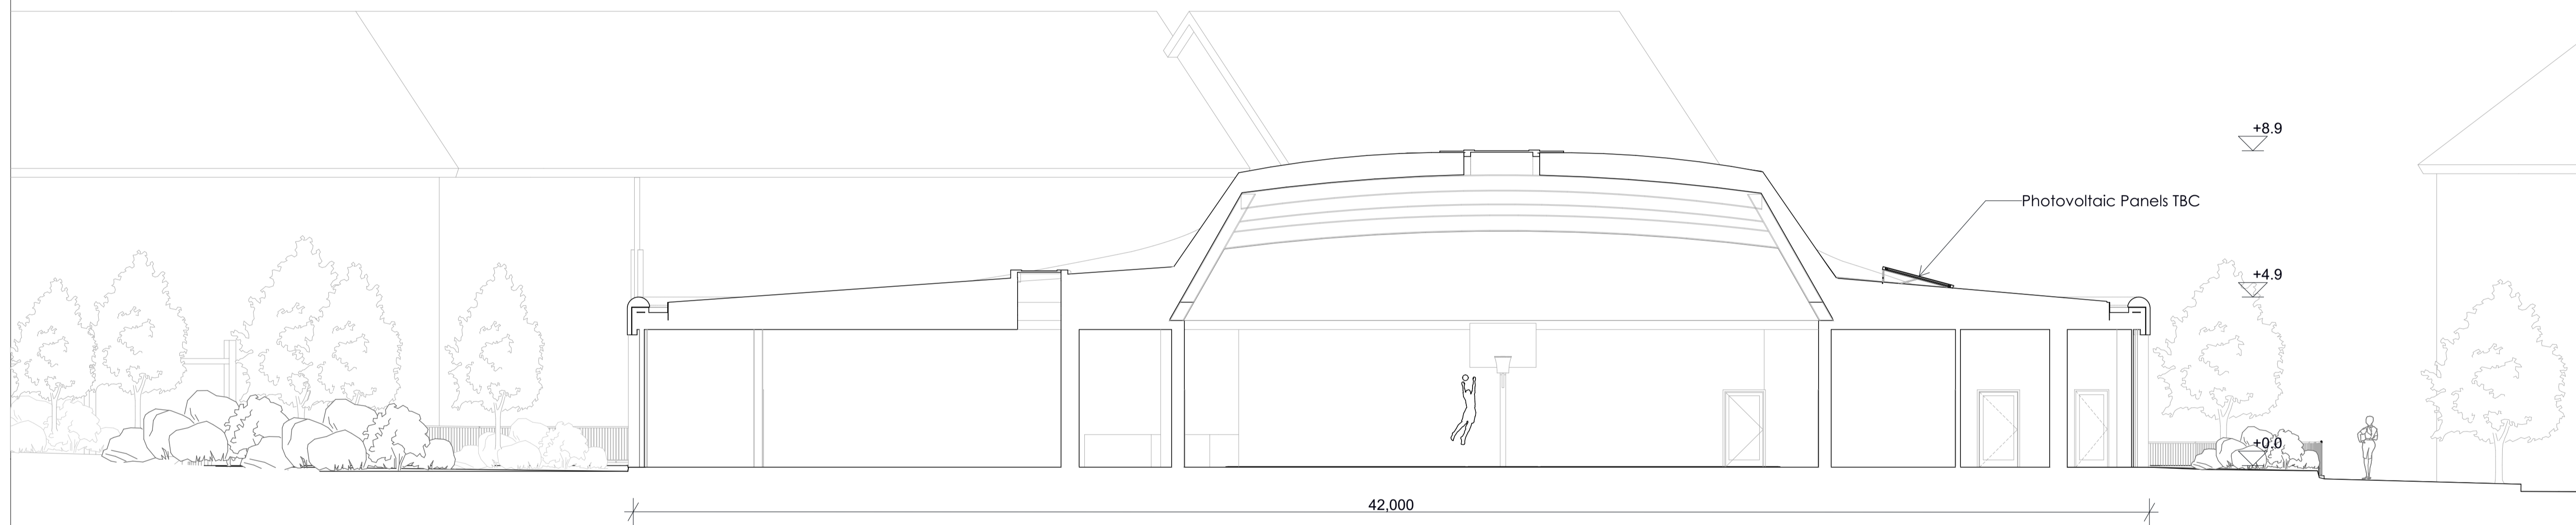

SECTION A-A
SCALE 1:100

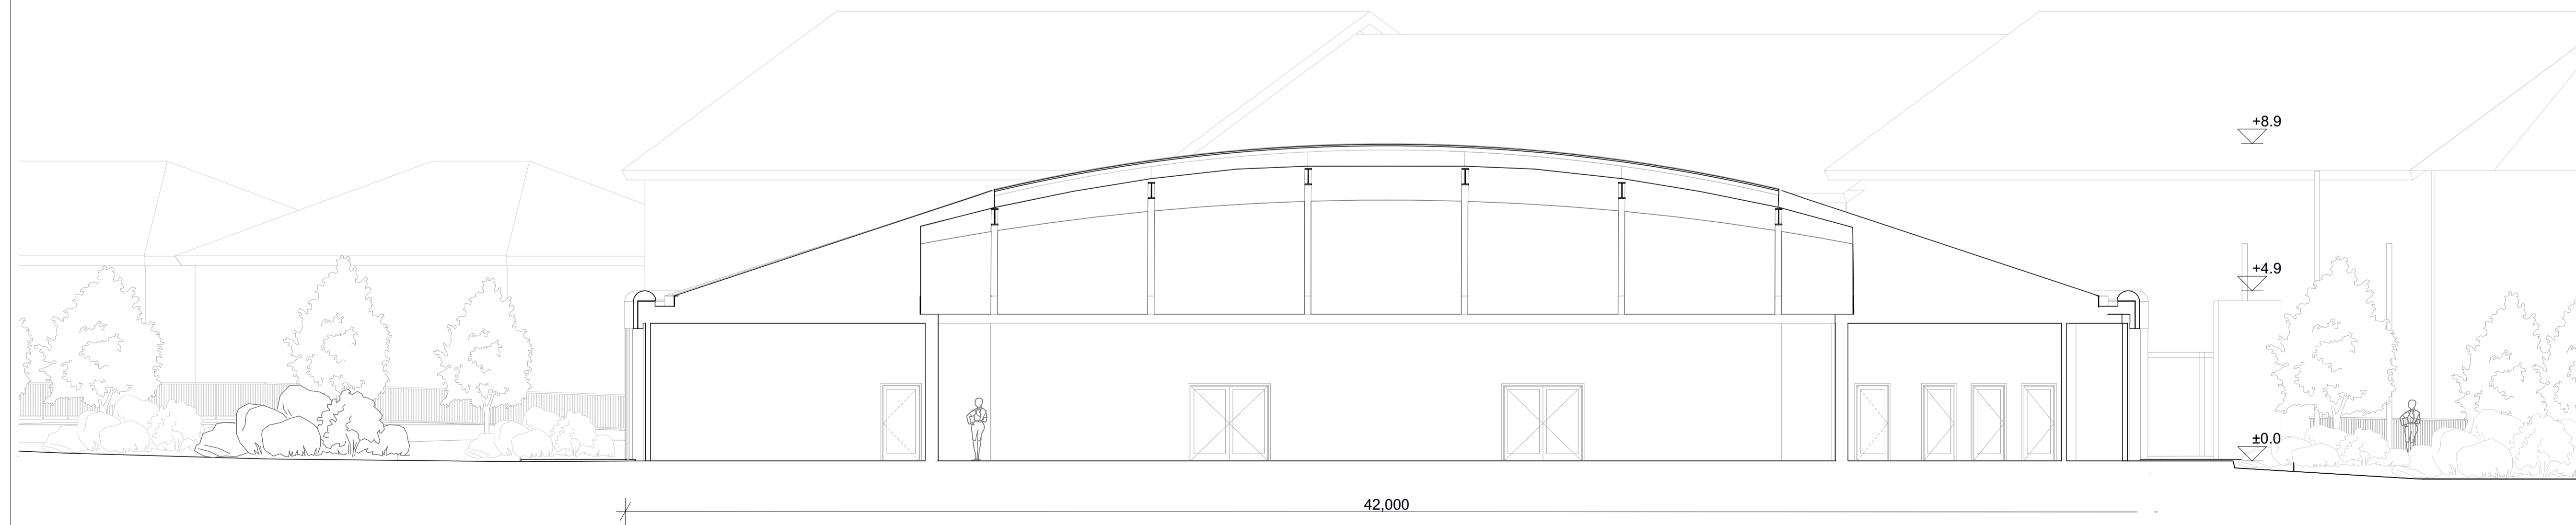

SECTION B-B
SCALE 1:100

GENERAL NOTES
±0.00 = FINISHED GROUND FLOOR LEVEL

FOR PLANNING PURPOSES ONLY.
COPYRIGHT RESERVED.

NO.	REVISION	DATE	BY	CHKD	APPRD

PROJECT STAGE: **PLANNING**

Henchion + Reuter Architects
Dublin + Berlin
The Barracks, 76 Irishtown Road, Dublin 4, Ireland
t. +353 (0) 1 6674740
e. info@henchionreuter.com
w. www.henchionreuter.com

CLIENT: **FINGAL COUNTY COUNCIL**
PROJECT: **MEAKSTOWN COMMUNITY CENTRE**
DRAWING TITLE: **SECTION A**

DRAWING NO.: **MCC-HRA-ZZ-00-DR-A-201** P 02

SCALE: **1:100** DATE: **27/10/2021**
DRAWN: **KM** CHECKED: **EW** MH DRAWING DIMENSIONS: **594 x 841mm**

