



**EAST ELEVATION**  
SCALE 1:100

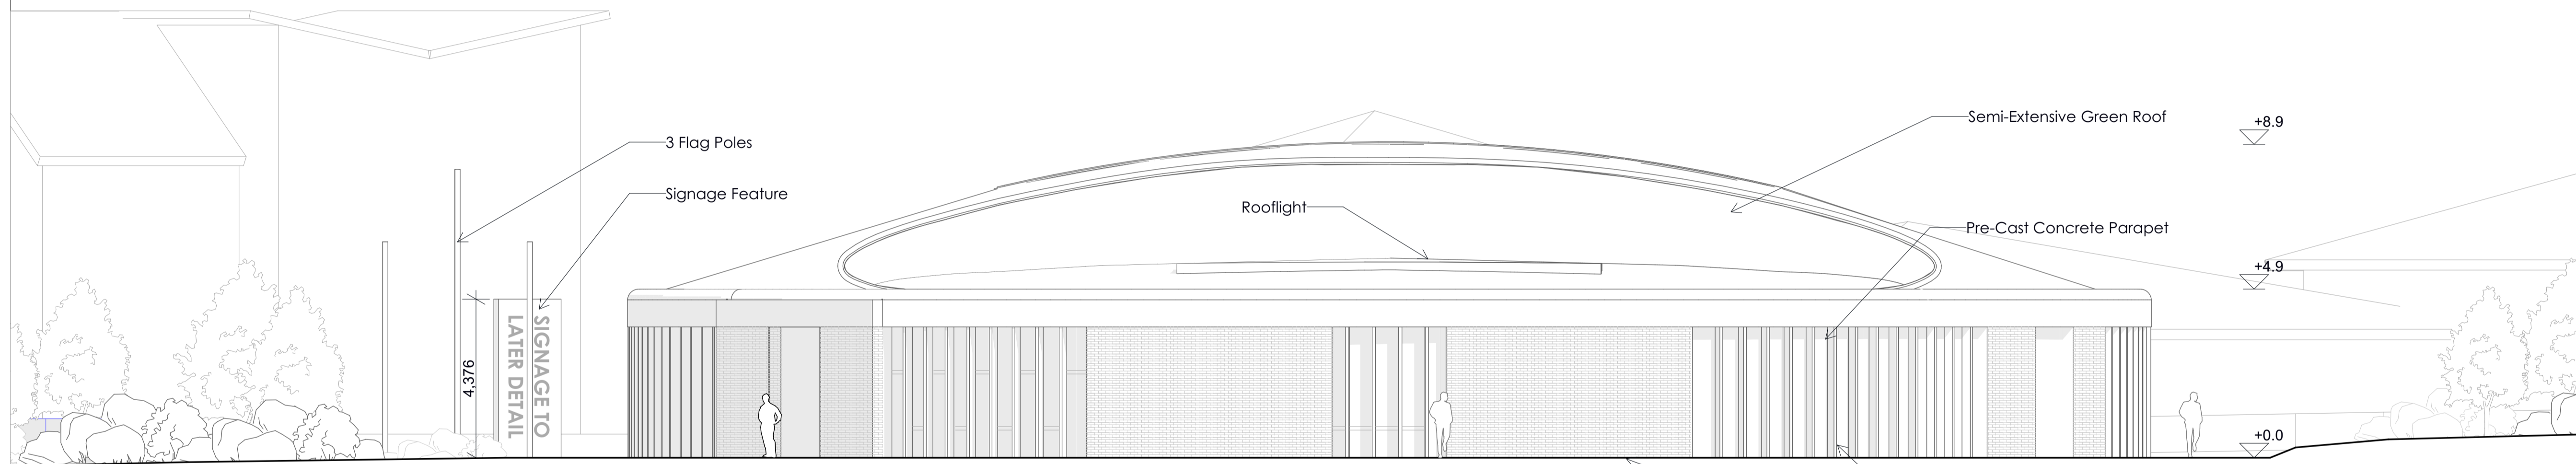

**NORTH ELEVATION**  
SCALE 1:100

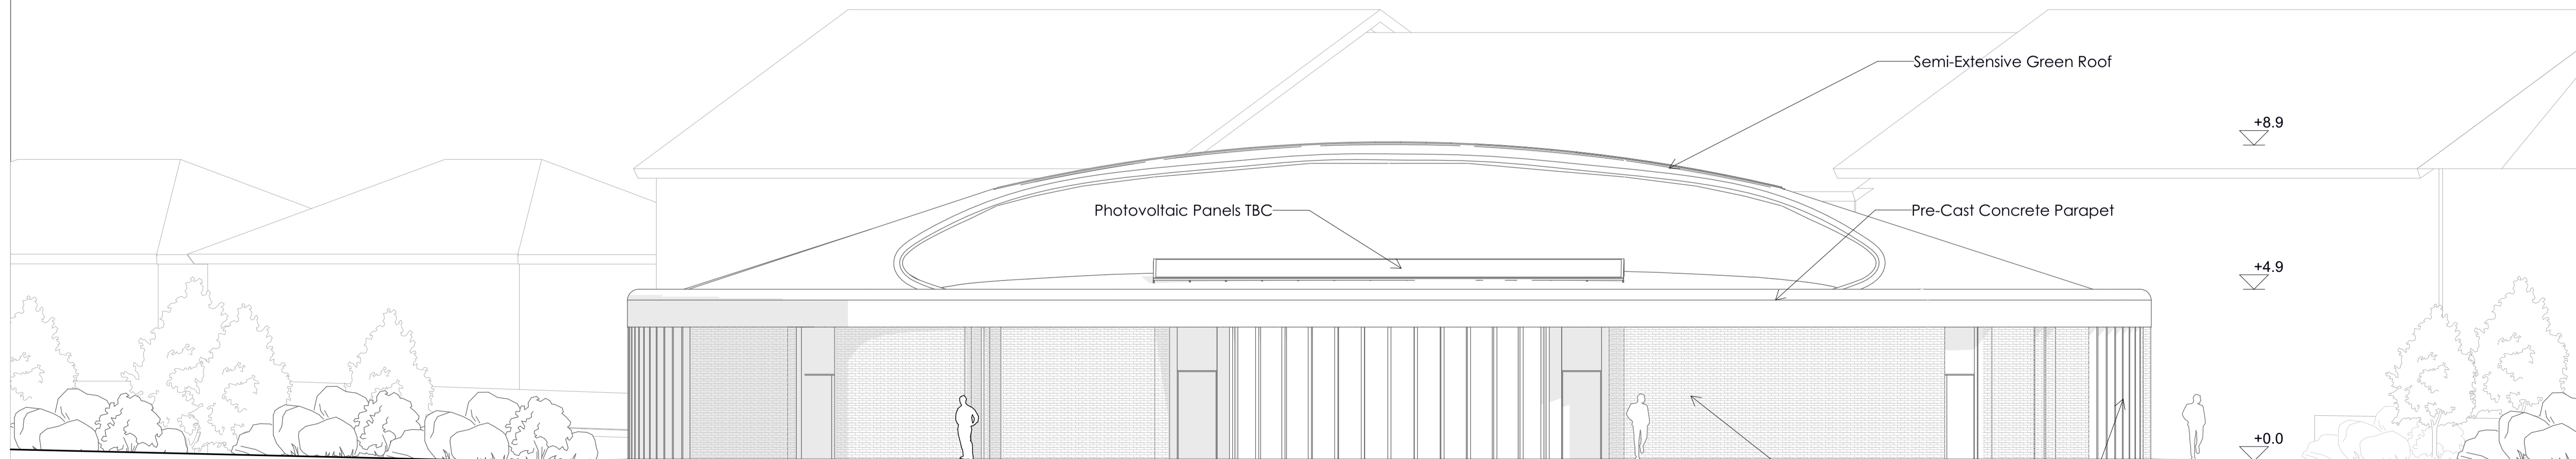

**SOUTH ELEVATION**  
SCALE 1:100

GENERAL NOTES

±0.00 = FINISHED GROUND FLOOR LEVEL

FOR PLANNING PURPOSES ONLY.  
COPYRIGHT RESERVED.

NO.	REVISION	DATE	BY	CHKD	APPD

PROJECT STAGE: **PLANNING**

**Henchion + Reuter Architects**  
Dublin + Berlin

The Barracks, 76 Irishtown Road, Dublin 4, Ireland  
t. +353 (0) 1 6674740  
e. info@henchion-reuter.com  
w. www.henchion-reuter.com

CLIENT: **FINGAL COUNTY COUNCIL**

PROJECT: **MEAKSTOWN COMMUNITY CENTRE**

DRAWING TITLE: **ELEVATIONS**

DRAWING NO.: **MCC-HRA-ZZ-00-DR-A-301** P 02

SCALE: **1:100** DATE: **27/10/2021**

DRAWN: **KM** CHECKED: **EW** MH DRAWING DIMENSIONS: **594 x 841mm**

