
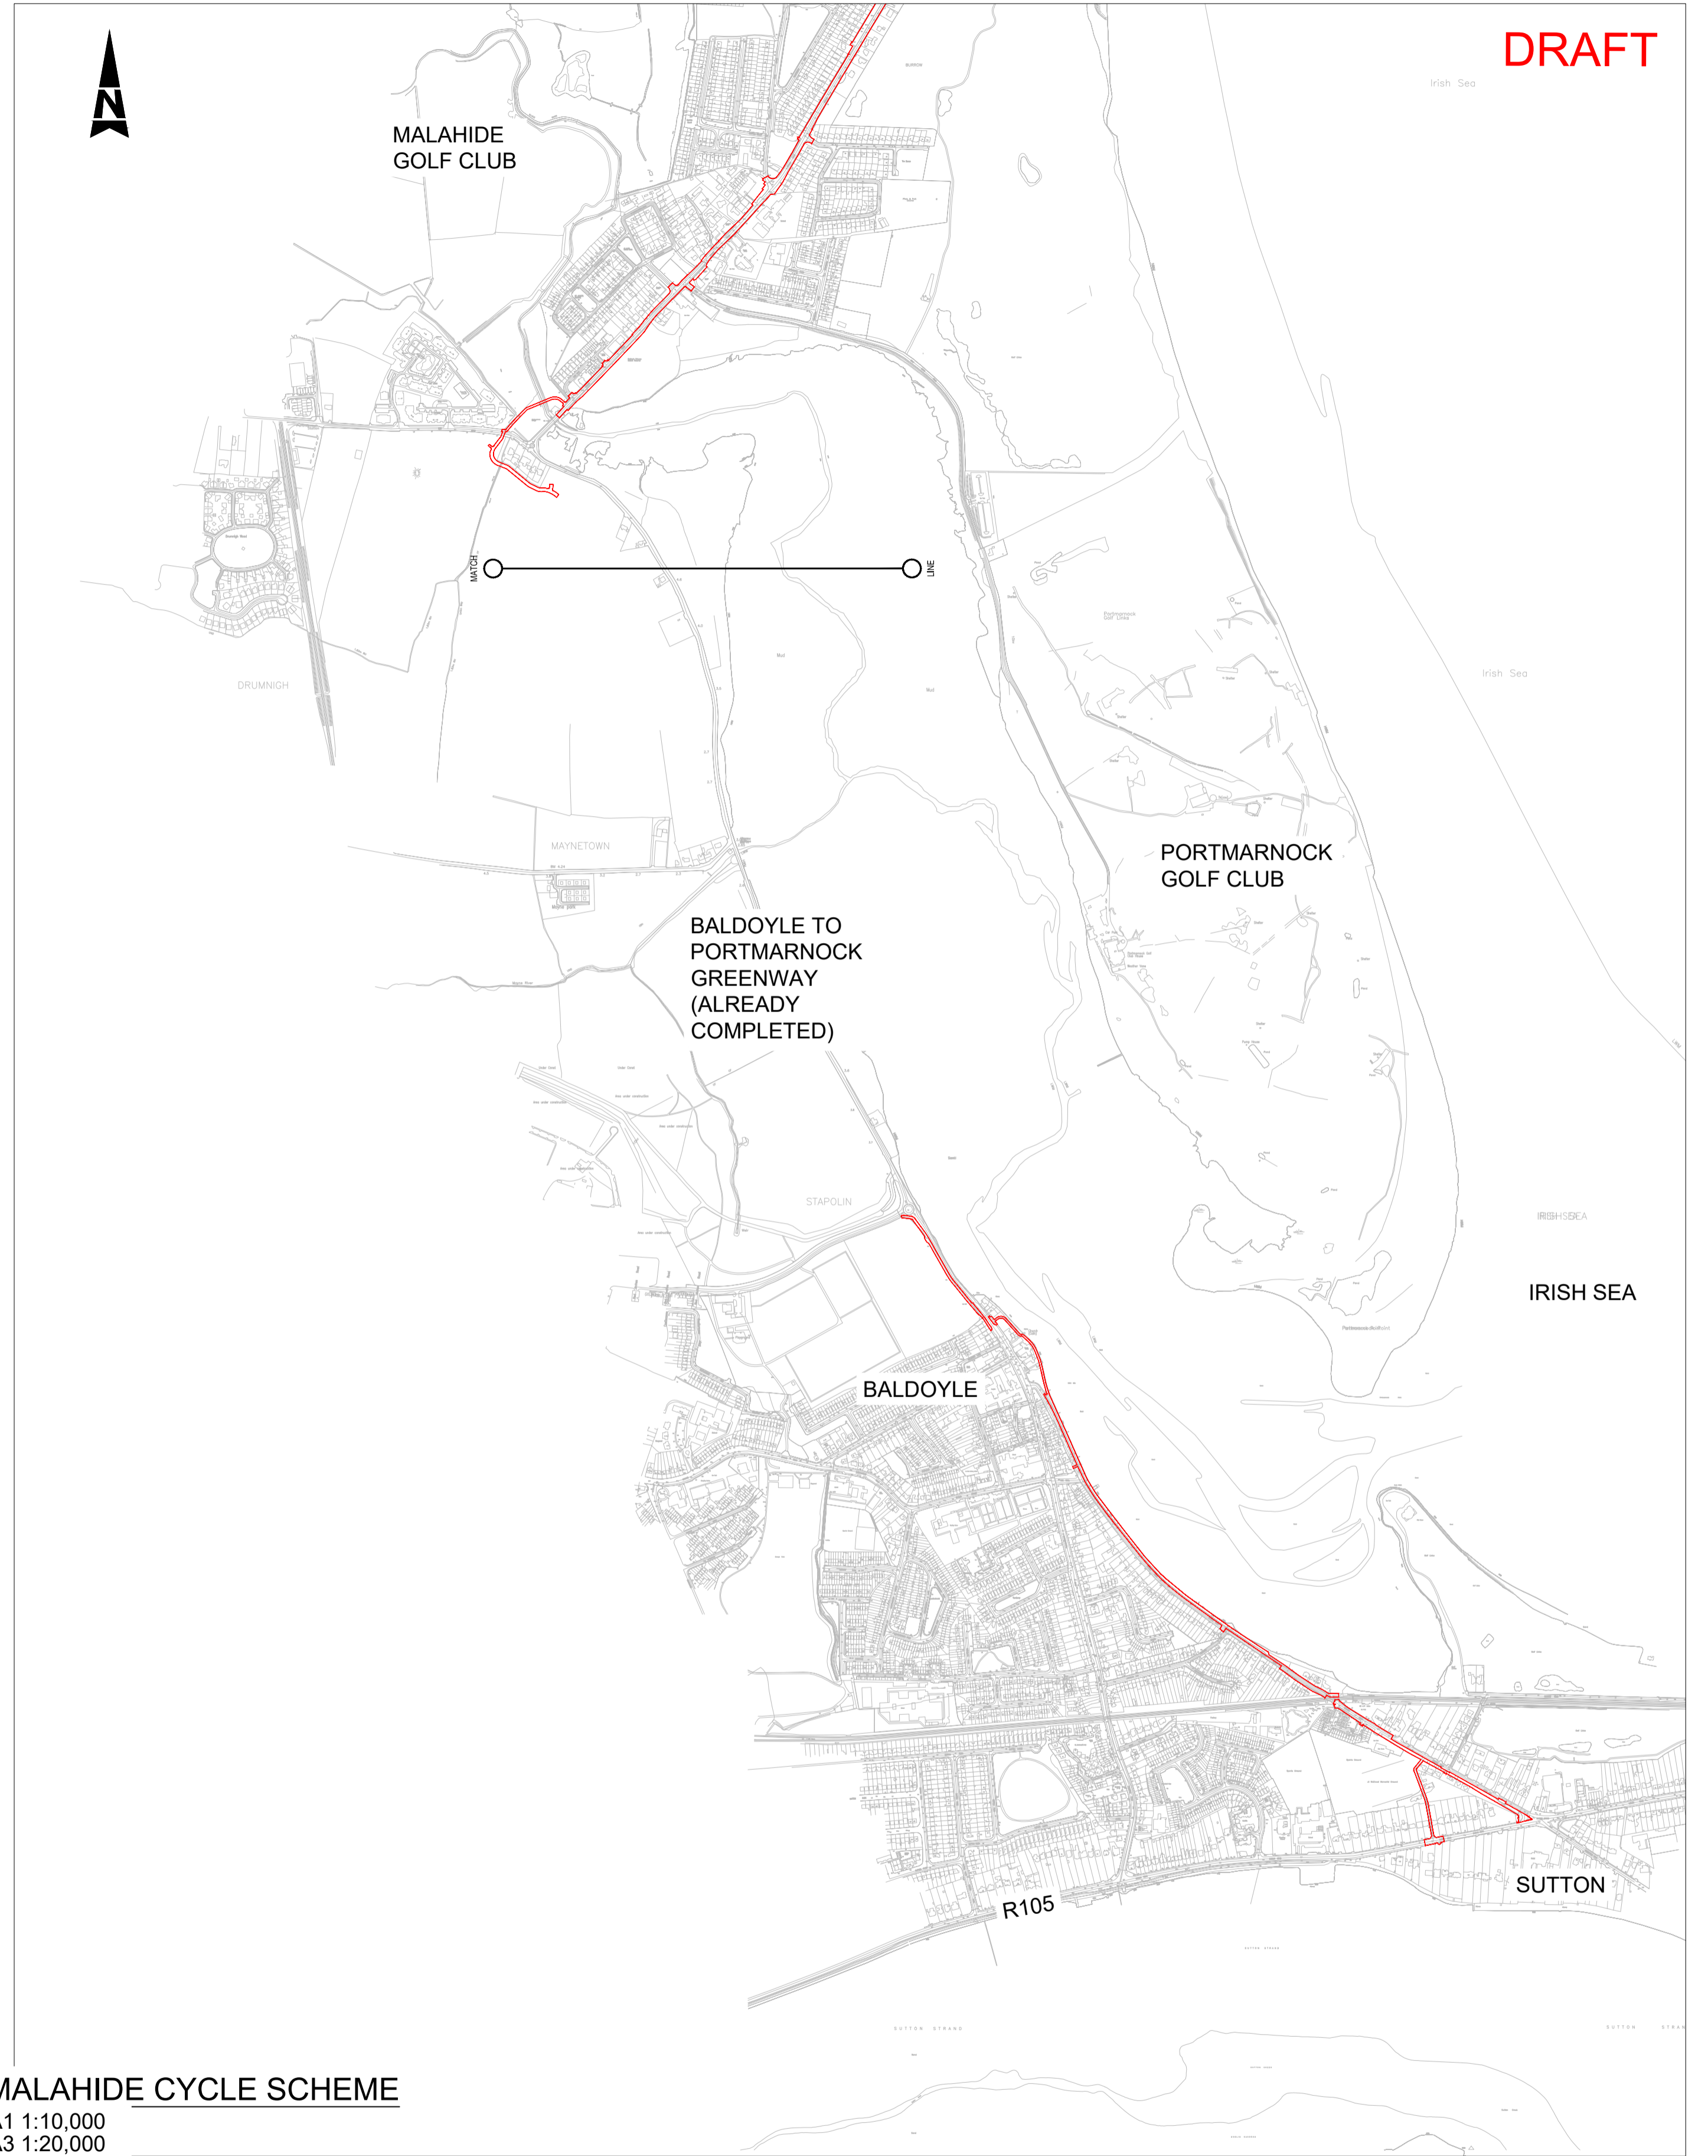


A1

DO NOT SCALE

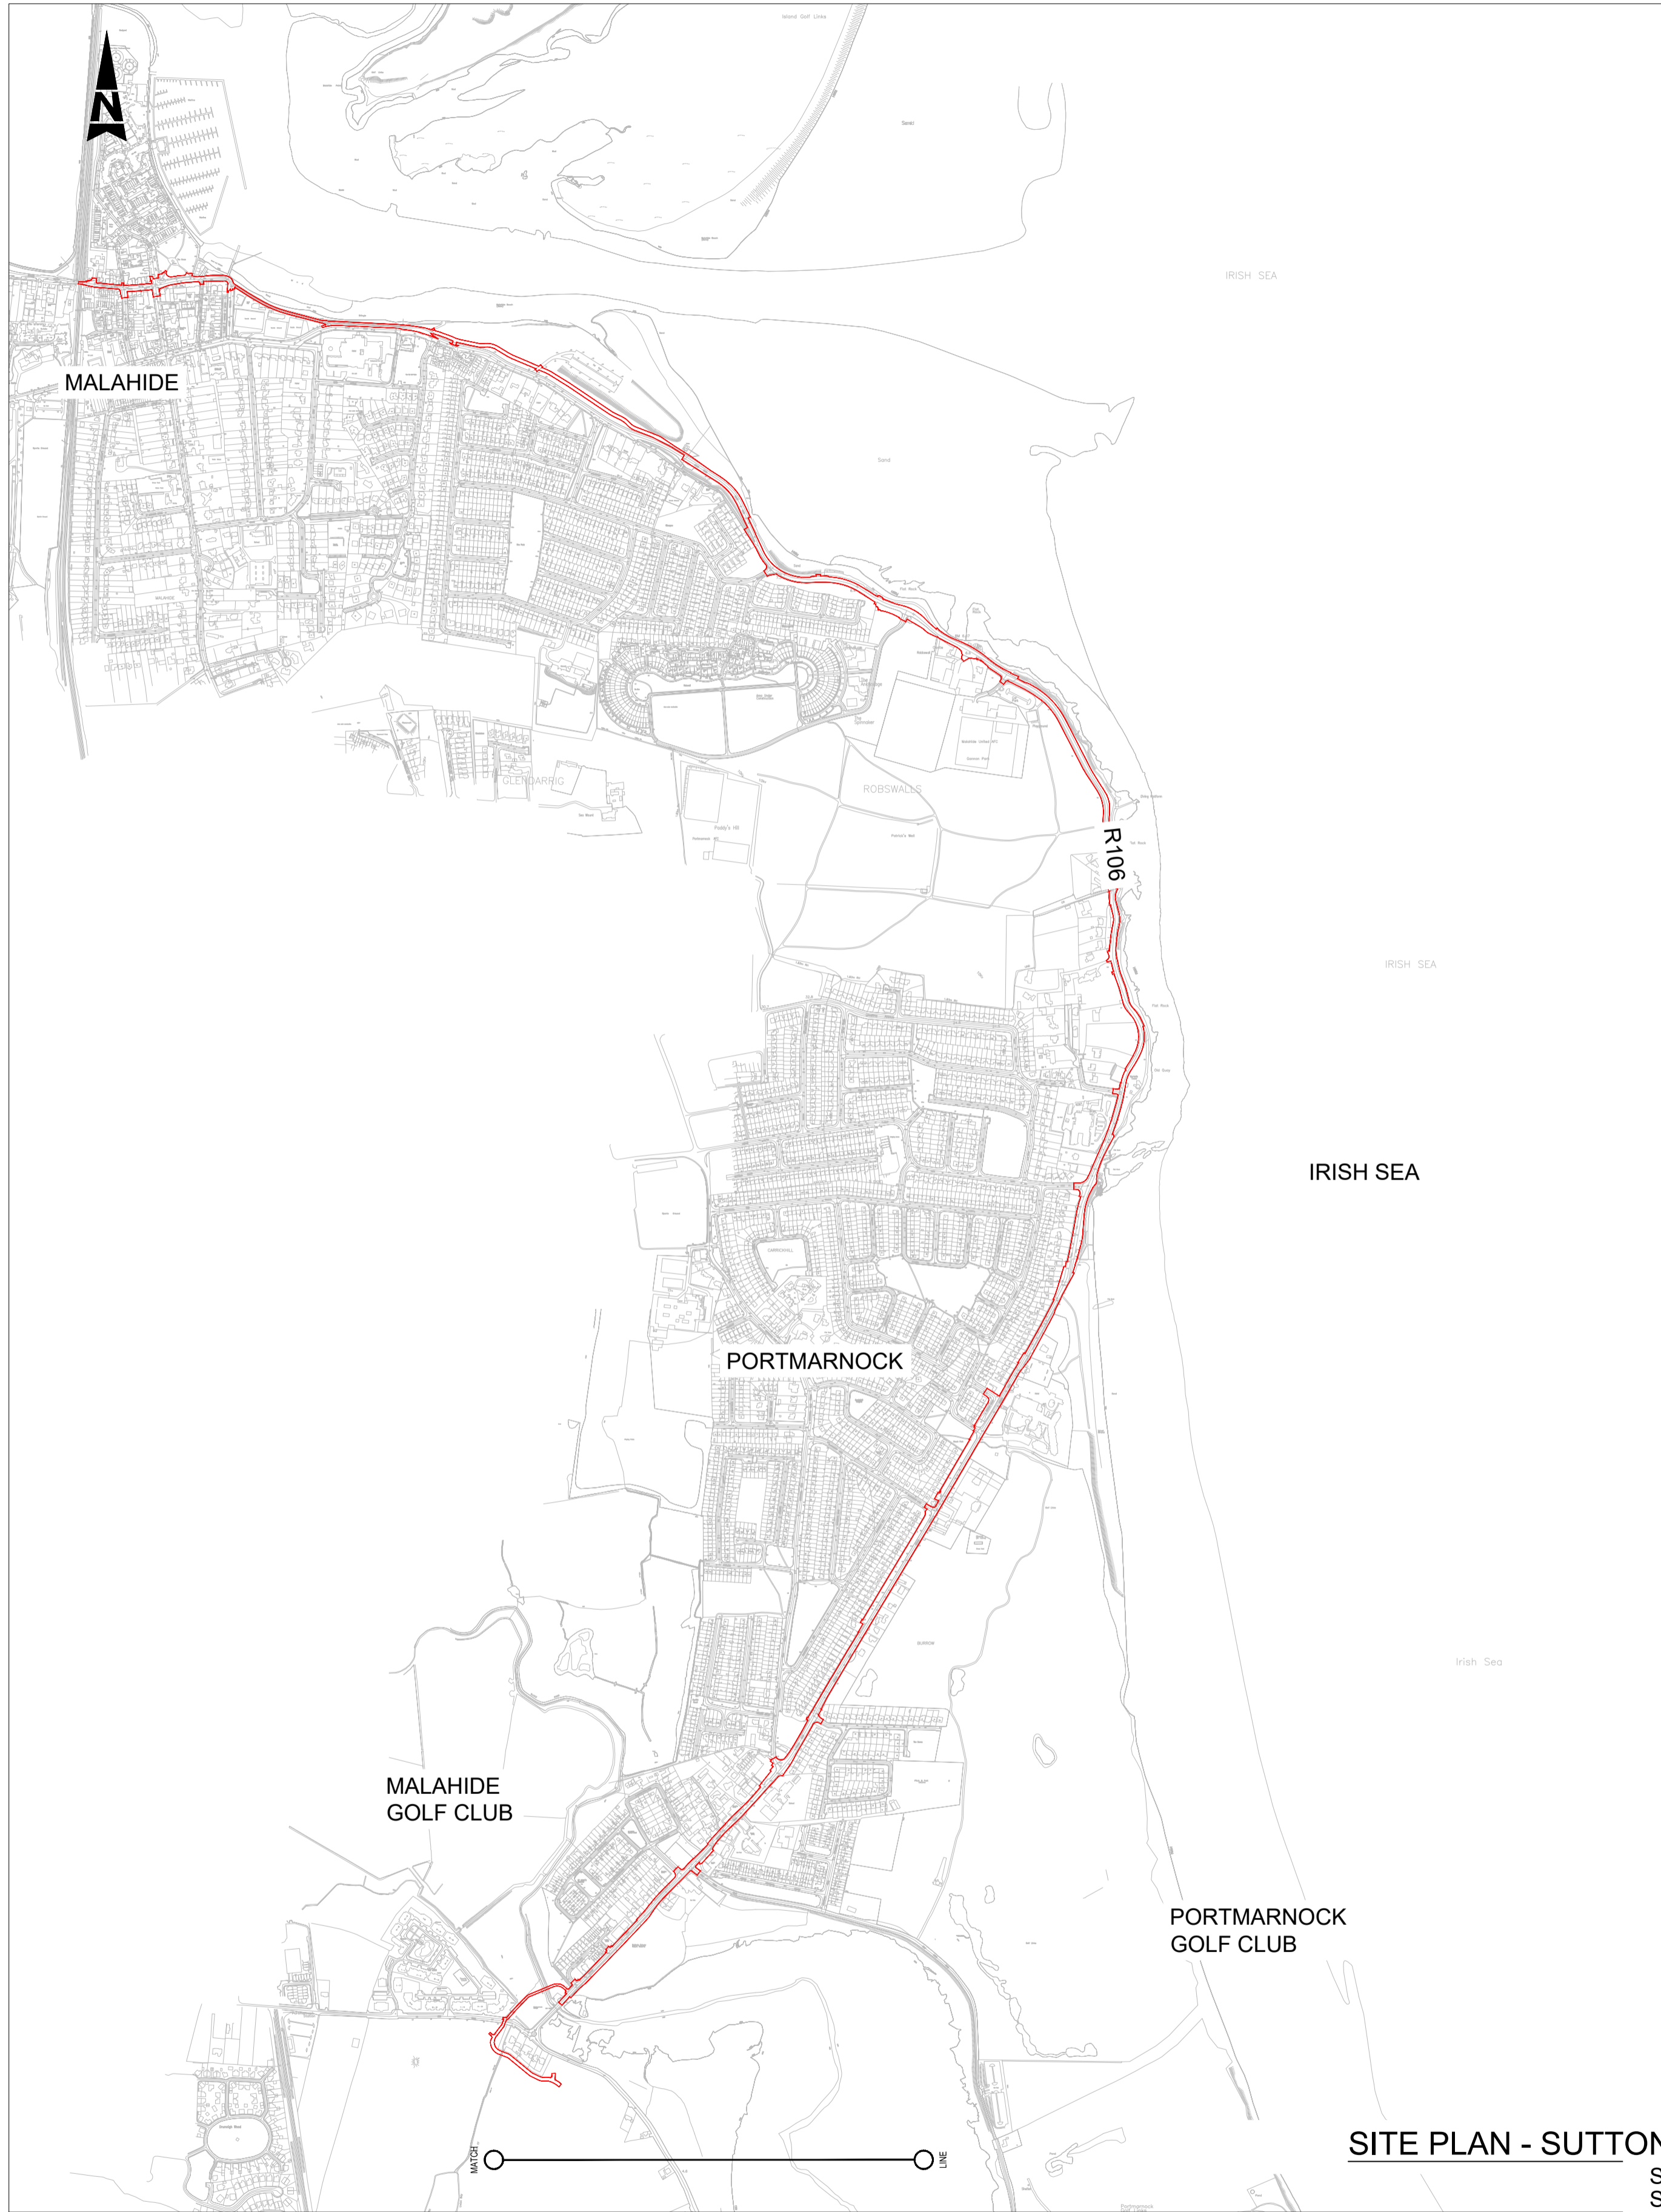

DRAFT

SITE PLAN - SUTTON TO MALAHIDE CYCLE SCHEME

Scale at A1 1:10,000
Scale at A3 1:20,000

© ORDNANCE SURVEY IRELAND LICENSE No. AR 0082522
ORDNANCE SURVEY IRELAND & GOVERNMENT OF IRELAND



Atkins House, 150-155 Airside Business Park, Swords, Co. Dublin
Tel (+353) 01 810 8000 Fax (+353) 01 810 8001

Unit 2B, 2200 Cork Airport Business Park, Cork
Tel (+353) 021 429 0300 Fax (+353) 021 429 0360

1st Floor Technology House Parkmore Technology Park, Galway
Tel (+353) 091 786 050 Fax (+353) 091 779 830

Client	FINGAL COUNTY COUNCIL		
Project	SUTTON TO MALAHIDE PEDESTRIAN AND CYCLE SCHEME		

Purpose PUBLIC CONSULTATION			
Title SITE LOCATION MAP			
Original Scale AS SHOWN	Design/Drawn AK	Checked CF	Authorised CF
Date 07.02.22	Date 07.02.22	Date 07.02.22	Date 07.02.22
Status I	Drawing Number 5158418 / HTR / DR / 02 / 0001	Rev D	

Rev	Description	By	Date	Chk'd	Auth
D	DRAFT	AK	21.03.22	PF	PF
C	DRAFT	AK	16.03.22	PF	PF
B	DRAFT	AK	14.03.22	PF	PF
A	DRAFT	AK	22.02.22	CF	CF
-	DRAFT	AK	07.02.22	CF	CF

File: 5158418_HTR_DR_02_0001.dwg
Date: Mar 21, 2022 - 6:37pm
Plotted by: AKoyakotsev