


APPENDIX 13







South Elevation

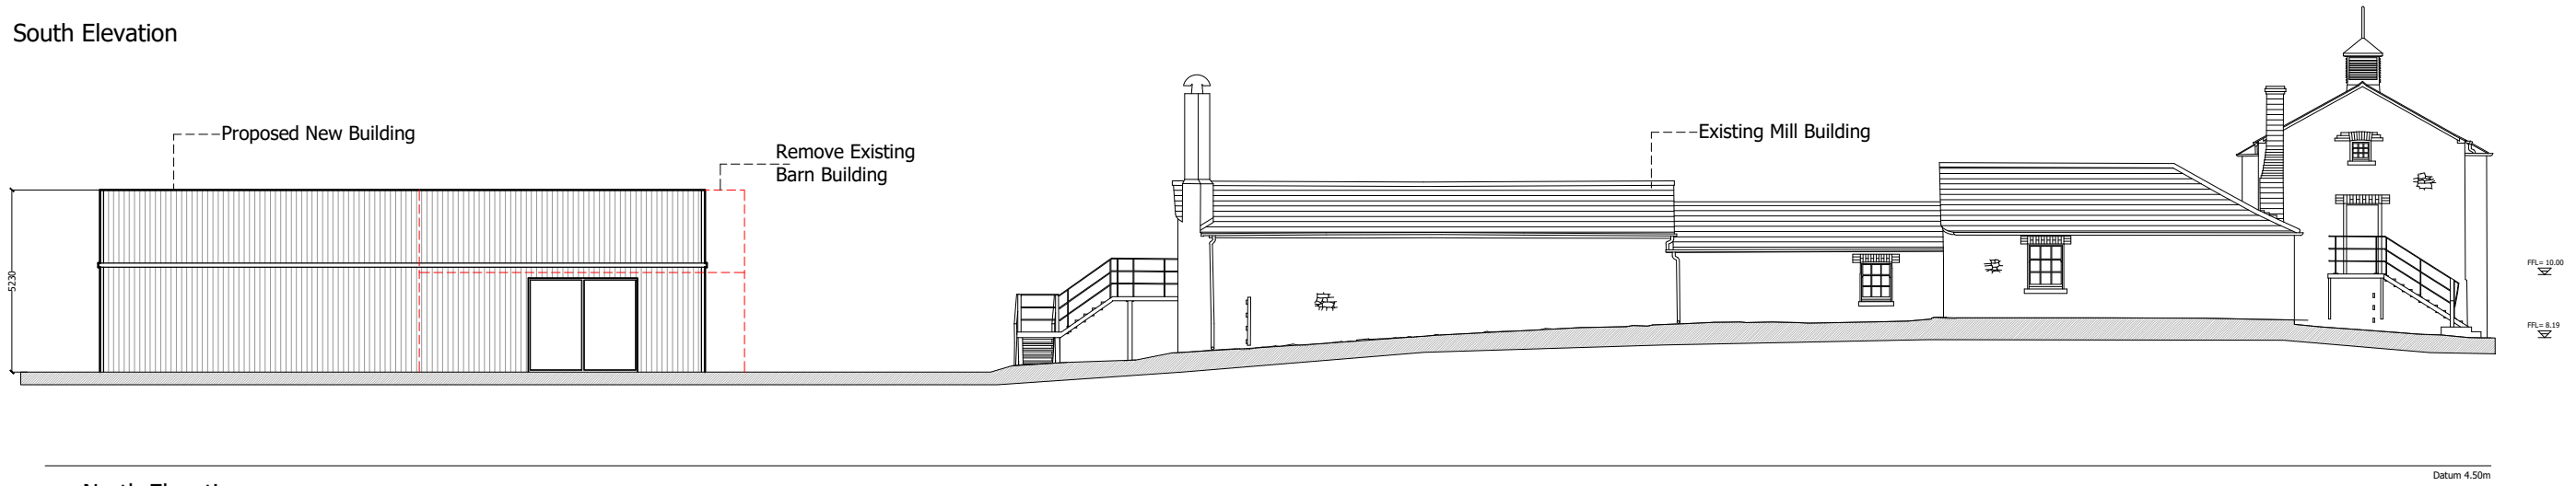

North Elevation

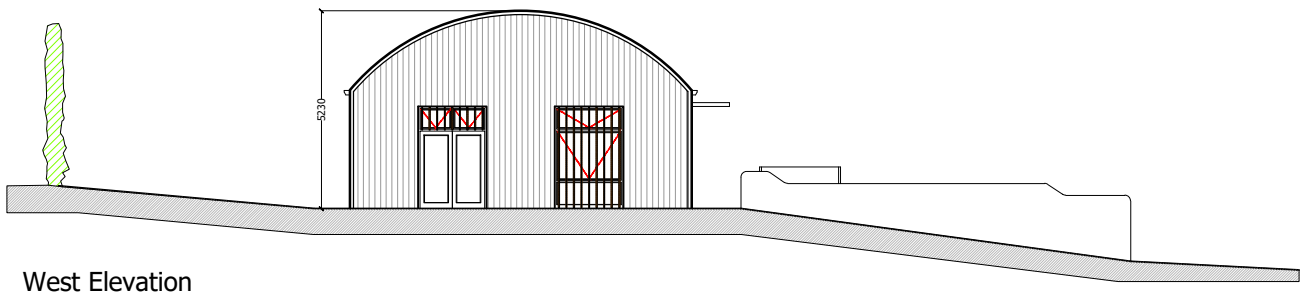

West Elevation

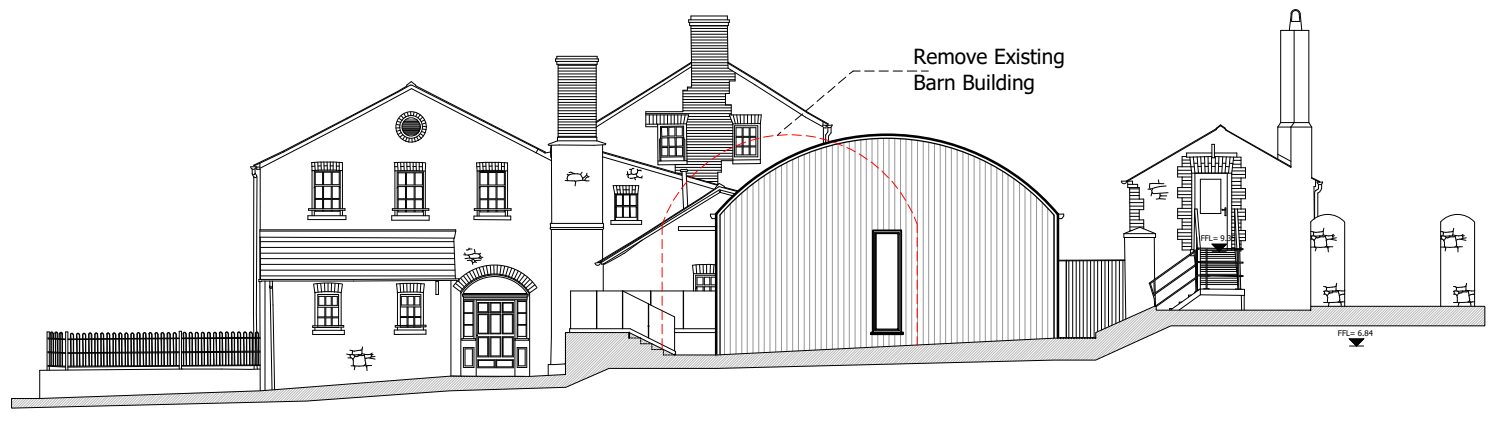

East Elevation



multi-disciplinary design consultants

<p><i>Main Office</i> Procon House, Croke Street Lower, Thurles, Co. Tipperary. Phone +353 504 90517</p>	<p><i>Sub Office</i> Unit 7/8 Old Mill, Church Avenue, Portlaoise, Co. Laois. E: info@abn-consultants.com</p>	<p><i>Sub Office</i> Eromael House, Glass na Mana Place, Glasnevin, Dublin 11.</p>	Client	Economic, Enterprise & Tourism Development Department Fingal County Council, County Hall, Swords, Co. Dublin. (K67 X8Y2)	Date	10.10.2021	Amendment No	01
			Scale	1:200	File Ref	0		
<p>Contextual Elevations</p>			Job	Red Barn Redevelopment, Skerries Mills, Millers Lane, Skerries, Co. Dublin. (K34 K293)	Drawn By	MOL	Checked By	PR
			Drg. No.	197004-STI-302				