




1. St Michaels House - West Elevation Demolition
1 : 100

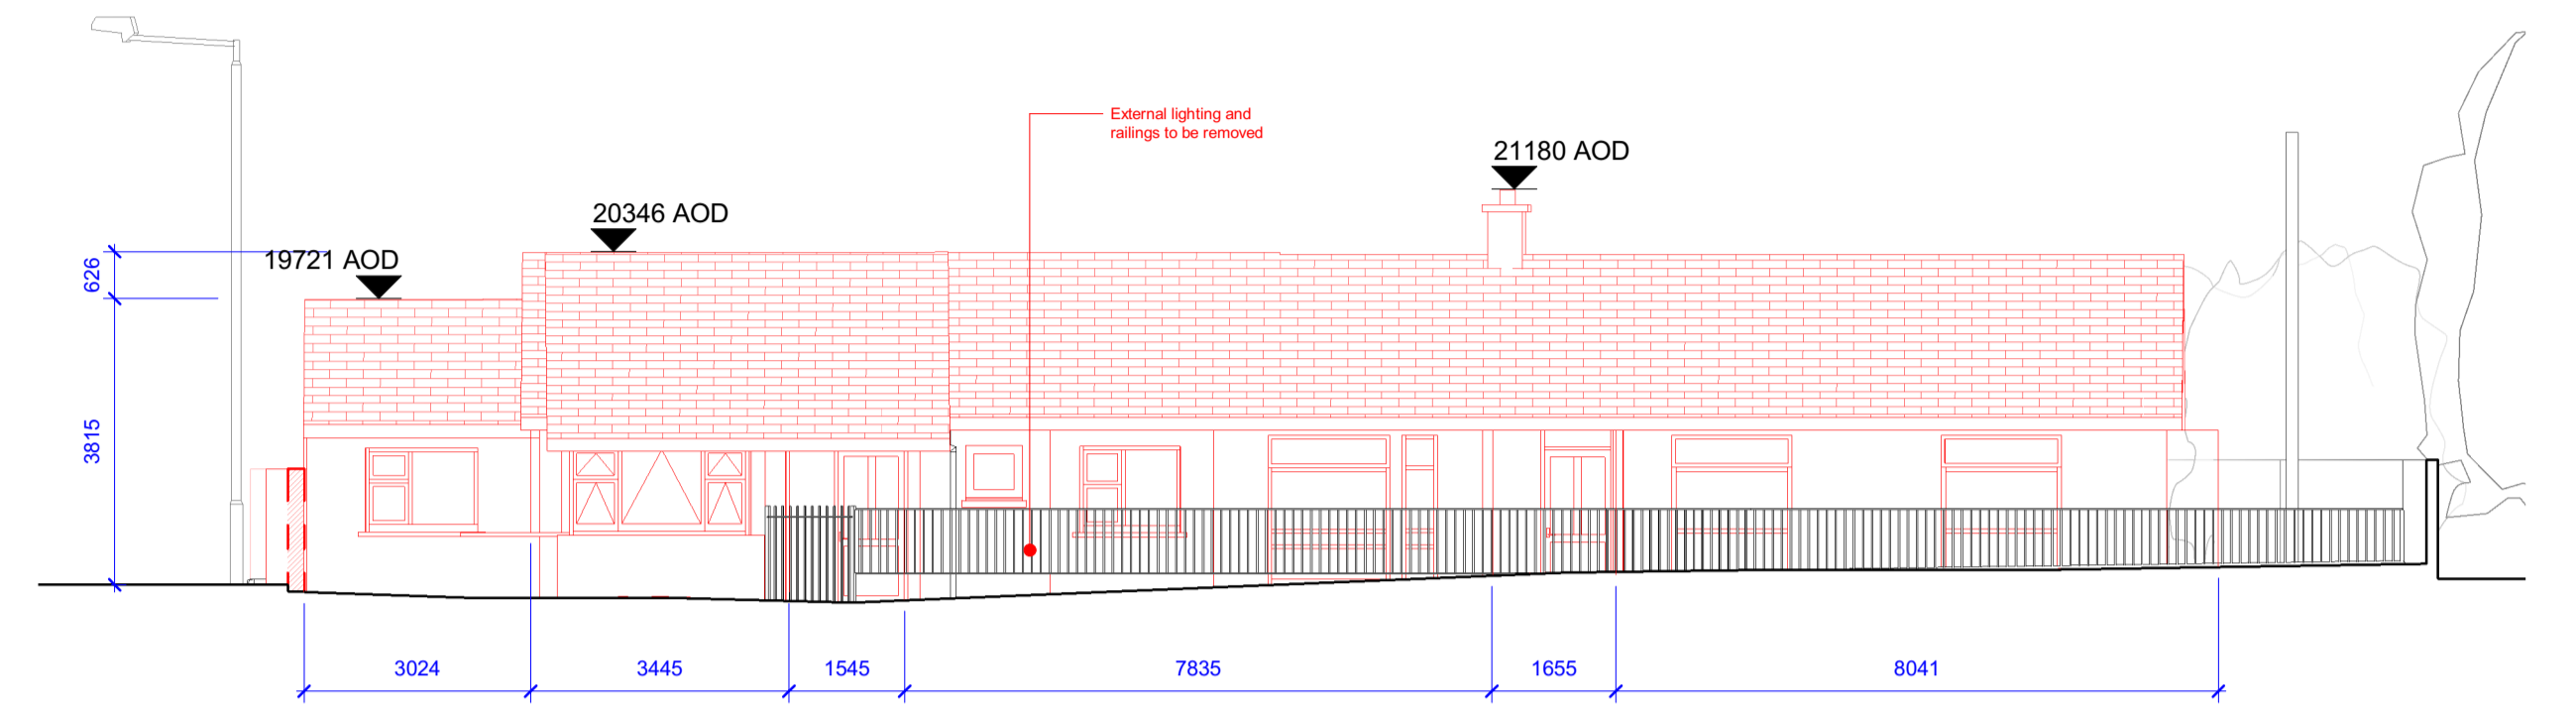


2. St Michaels House - South Elevation Demolition
1 : 100

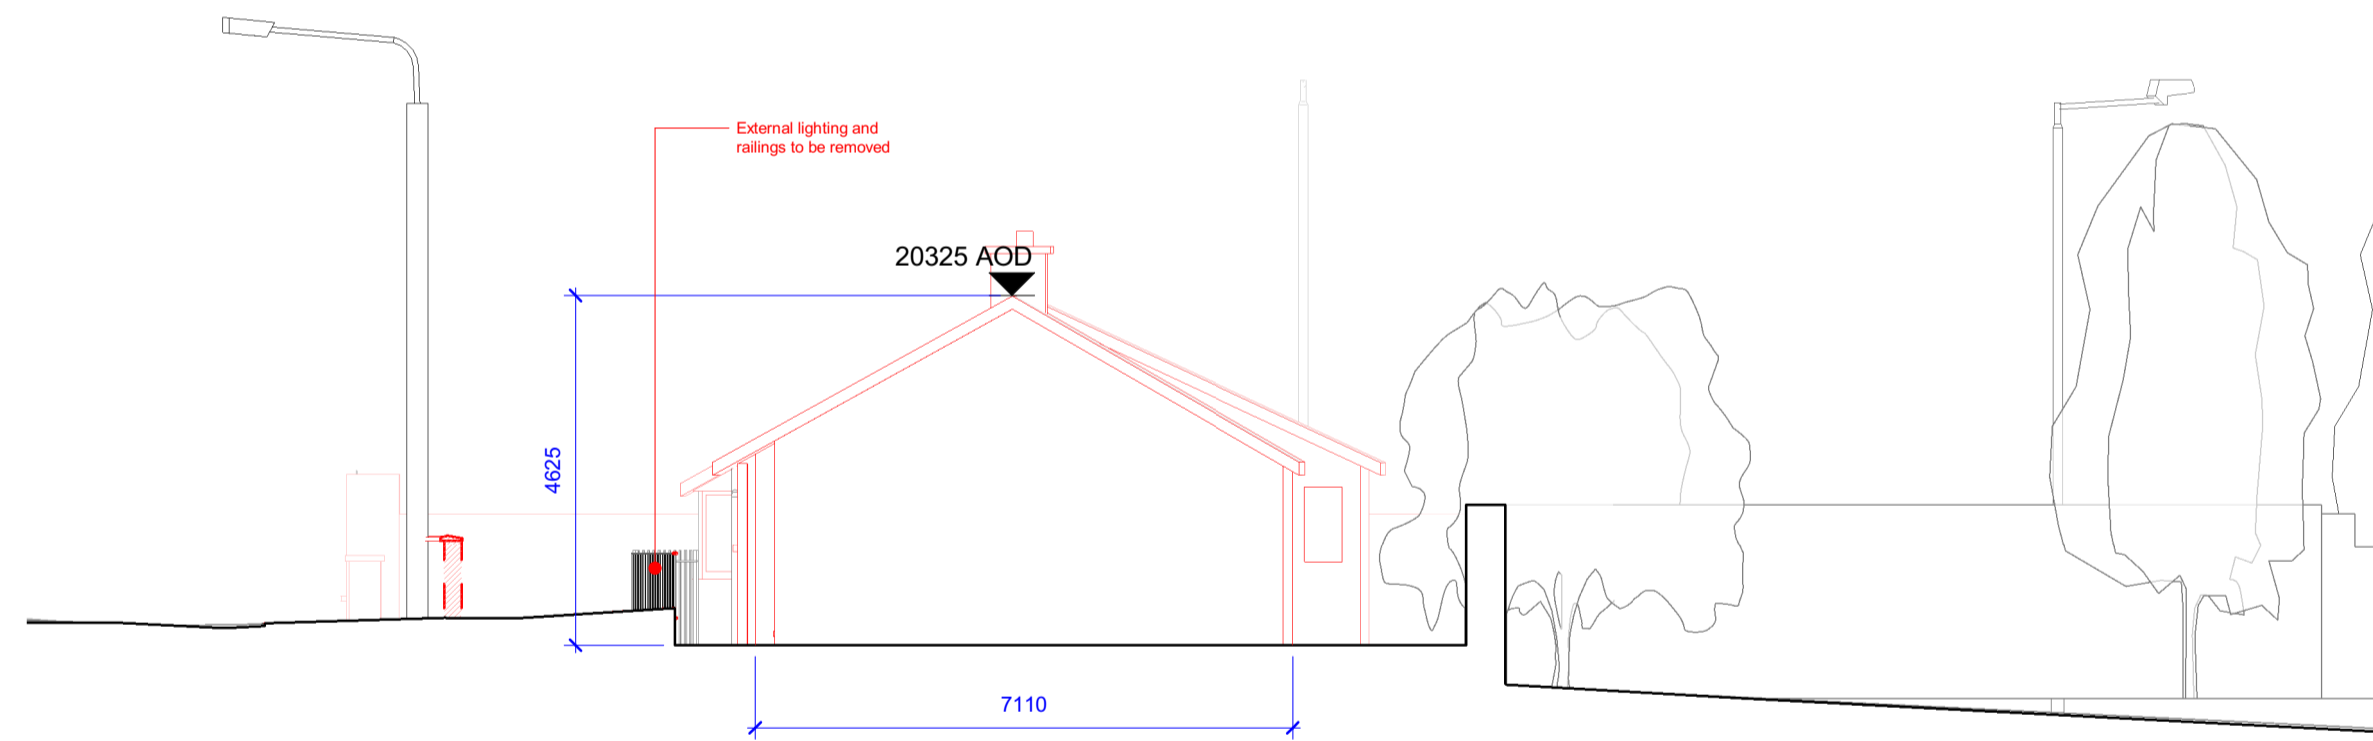

3. St Michaels House - East Elevation Demolition
1 : 100

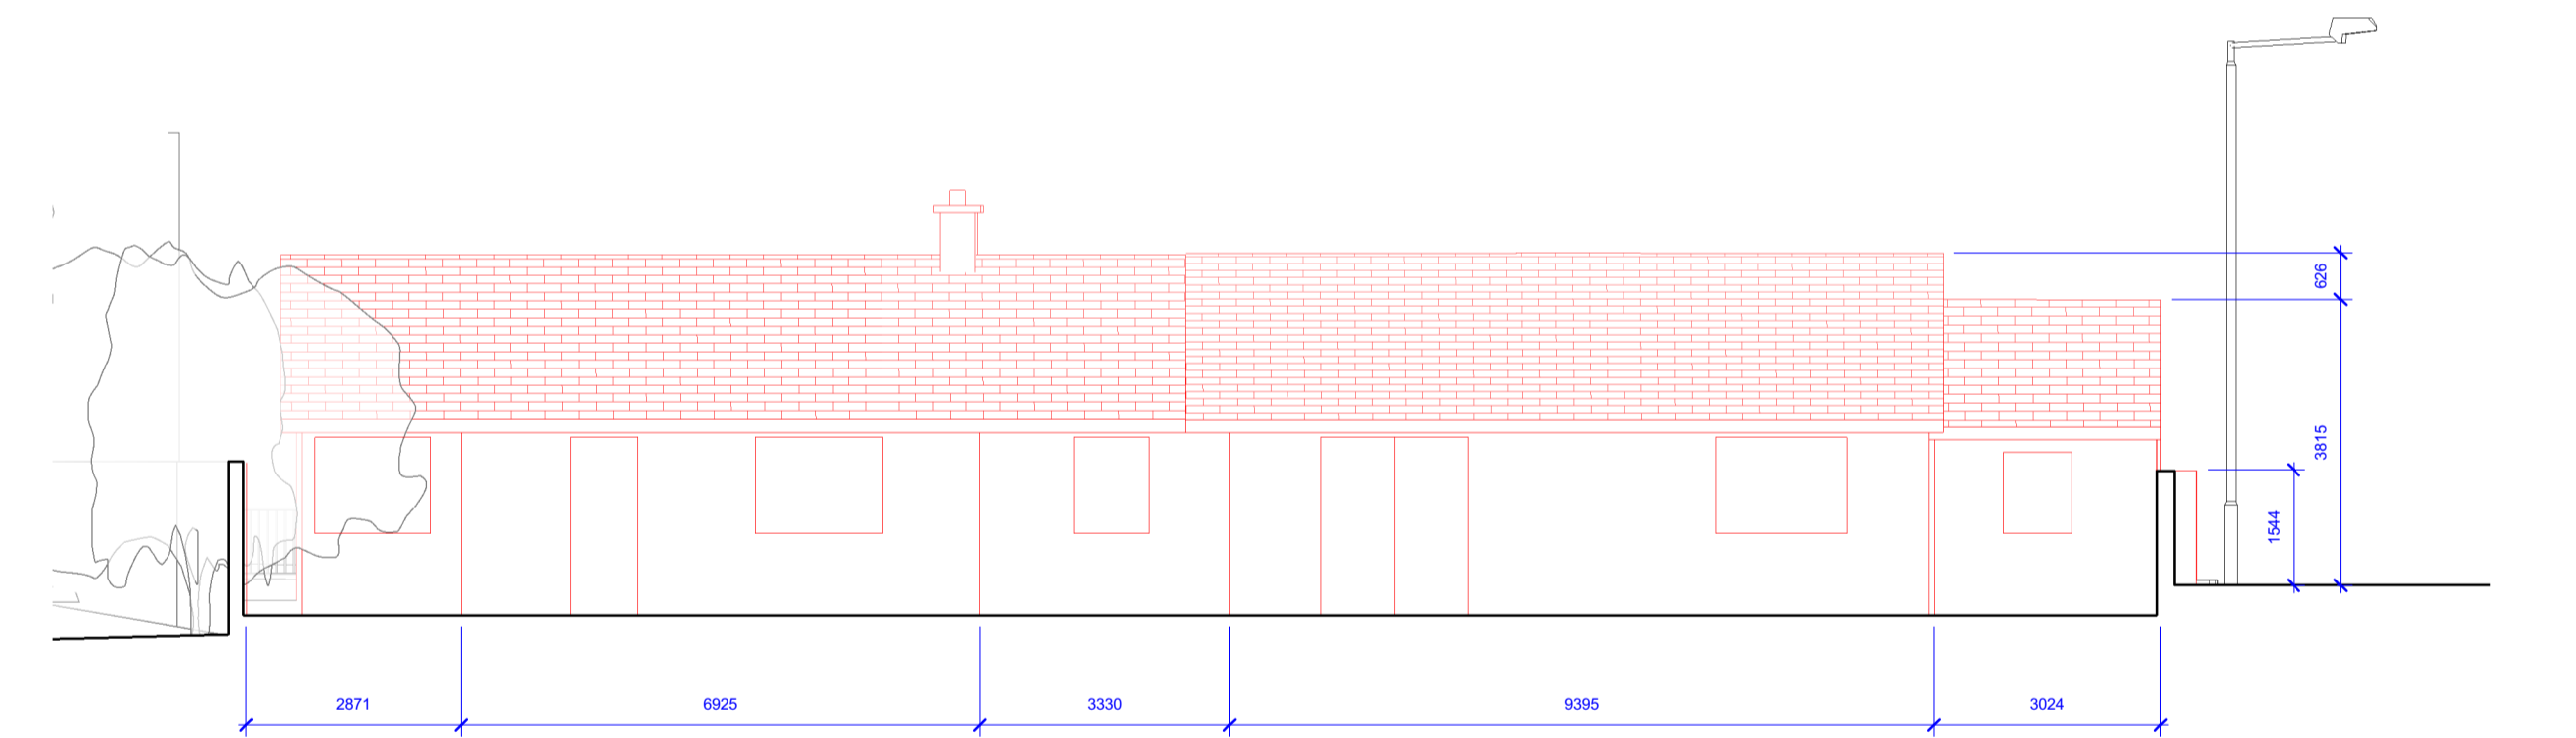

4. St Michaels House - North Elevation Demolition
1 : 100

 

REV.	DATE	DESCRIPTION	CHKD
P01	07.07.22	Issued for Planning	ODT

USE FIGURED DIMENSIONS ONLY
DO NOT SCALE OFF DRAWINGS
CHECK ALL DIMENSIONS ON SITE
COPYRIGHT O'DONNELL + TUOMEY ARCHITECTS
Survey information produced by Tr3D

NOTES:

Demolition Key
 Structures to be demolished

O'Donnell+Tuomey
 20A Camden Row,
 Dublin 8,
 Ireland
 telephone +353 1 475 2500
 email info@odonnell-tuomey.ie

PROJECT:
A176
Swords Cultural Quarter

PROJECT STATUS:
Planning

SCALE:
1 : 100 @A1

DRAWING TITLE:
Demolition Elevations St Michaels House

DRAWING NO:
SCQ-ZZ-ZZZ-DR-ODT-AR-0009

ISSUE DATE:
07/07/22

DRAWN BY:
ODT

PLANNING

STATUS
S4

REVISION
P01