




Proposed North Street - Main Street Elevation
(West Elevation)
1 : 500

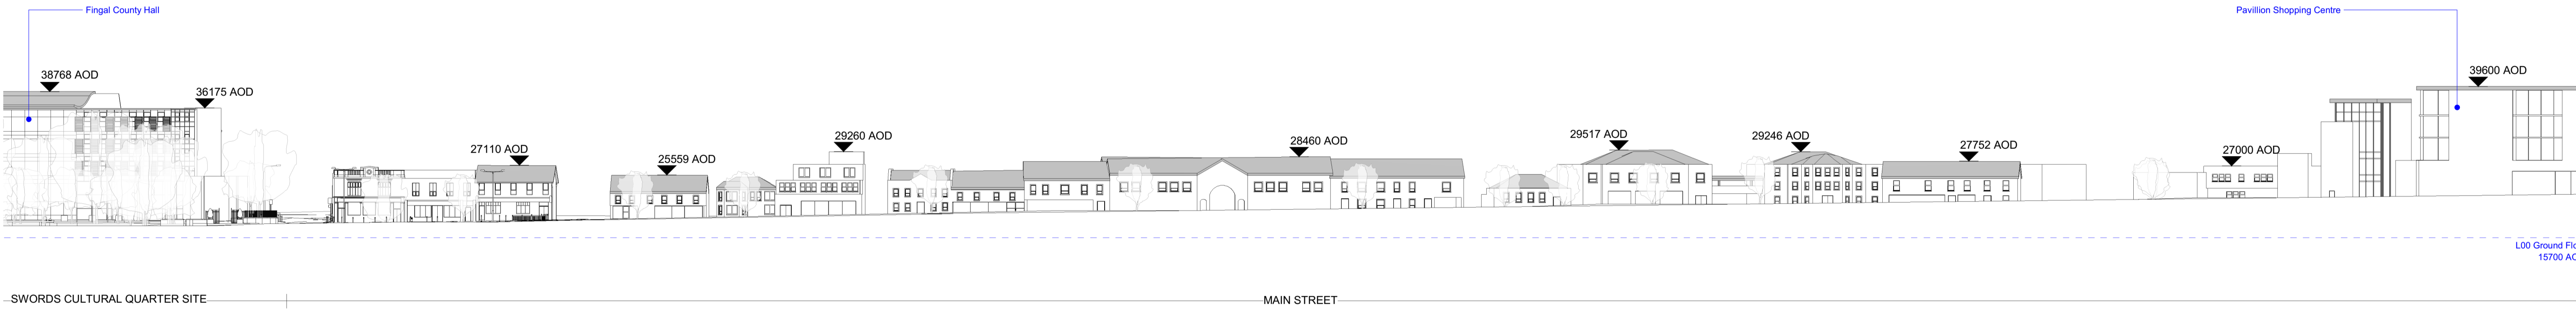

Proposed North Street - Main Street Elevation
Continued (West Elevation)
1 : 500

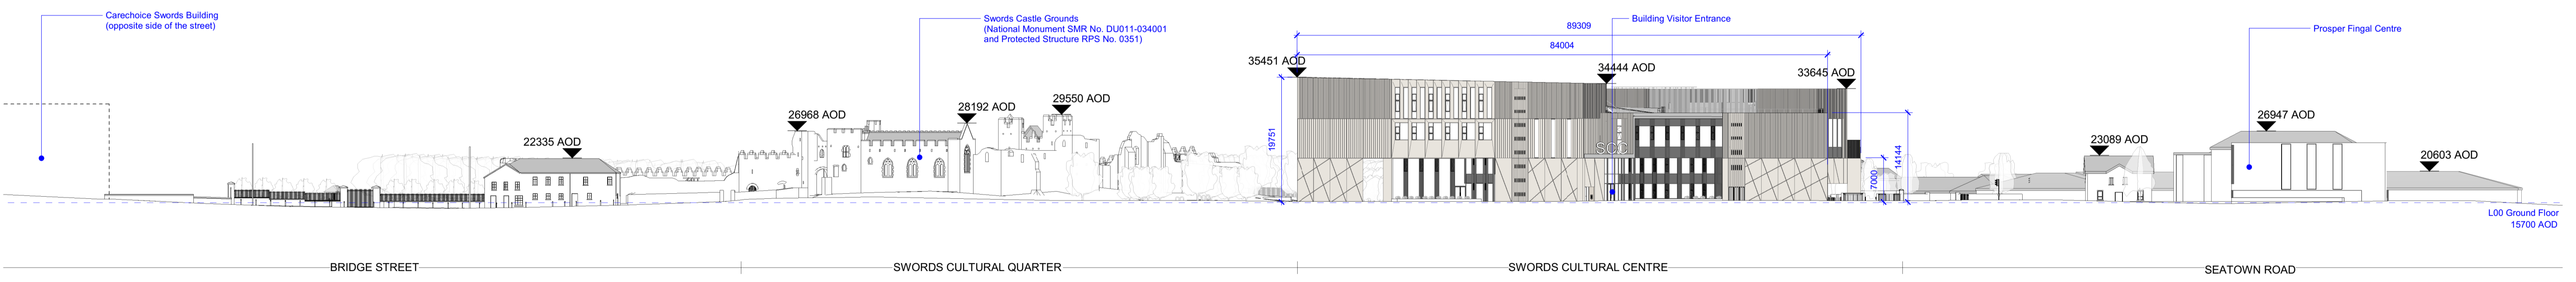

Proposed Seatown Road - Bridge Street
Elevation (North Elevation)
1 : 500

 

REV.	DATE	DESCRIPTION	CHKD	NOTES
P01	07.07.22	Issued for Planning	ODT	

USE FIGURED DIMENSIONS ONLY
DO NOT SCALE OFF DRAWINGS
CHECK ALL DIMENSIONS ON SITE
COPYRIGHT O'DONNELL + TUOMEY ARCHITECTS

NOTES:

O'Donnell+Tuomey

20A Camden Row,
Dublin 8,
Ireland
telephone +353 1 475 2500
email info@odonnell-tuomey.ie

PROJECT:
A176
Swords Cultural Quarter

PROJECT STATUS:
Planning

SCALE:
1 : 500 @A1

DRAWING TITLE:
Proposed Site Elevations

DRAWING NO:
SCQ-ZZ-ZZZ-DR-ODT-AR-0011

ISSUE DATE:
07/07/22

DRAWN BY:
ODT

PLANNING

STATUS
S4

REVISION
P01