

- KEY
- 15mm PLYWOOD PATRESSING BETWEEN STUDS: 14-02
 - MR TILE BOARD: 29-05
 - WT WALL TYPE TAG
 - WT WINDOW TYPE TAG
 - CAVITY CLOSER

NOTES

CROSS REFER STRUCTURAL DRAWINGS. REPORT ANY DISCREPANCIES TO THE ARCHITECT.

ARCHITECT TO SET OUT ALL ELECTRICAL ITEMS.

SETTING OUT: WALLS TO COVER ALL STEELWORK, WIRING, RESTRAINT STRAPS AND FIXINGS - NO BOXING OUT OR BULKHEADS ARE PERMISSABLE

QHSS PROVISION

1 BED/2 PERSON

LIVING SPACE REQUIREMENT: 23sqm
PROPOSED: 23sqm

BEDROOM REQUIREMENT: 11sqm
PROPOSED: 12sqm

STORAGE REQUIREMENT: 2sqm
PROPOSED: 2.65sqm

KITCHEN STORAGE REQUIREMENT: 1.70m³
PROPOSED: 2m³



revision	date	description
1	19/10/20	STAGE 01
2	24/11/20	Internal Consultation
3	03/03/21	Public Consultation

project 20004
Garristown, Fingal, Co. Dublin


client Owner

project stage PLANNING

drawing number 2005

drawing description
Floor Plan_House Type A1 As @A1
Indicated

revision 3 issue date 03/03/21

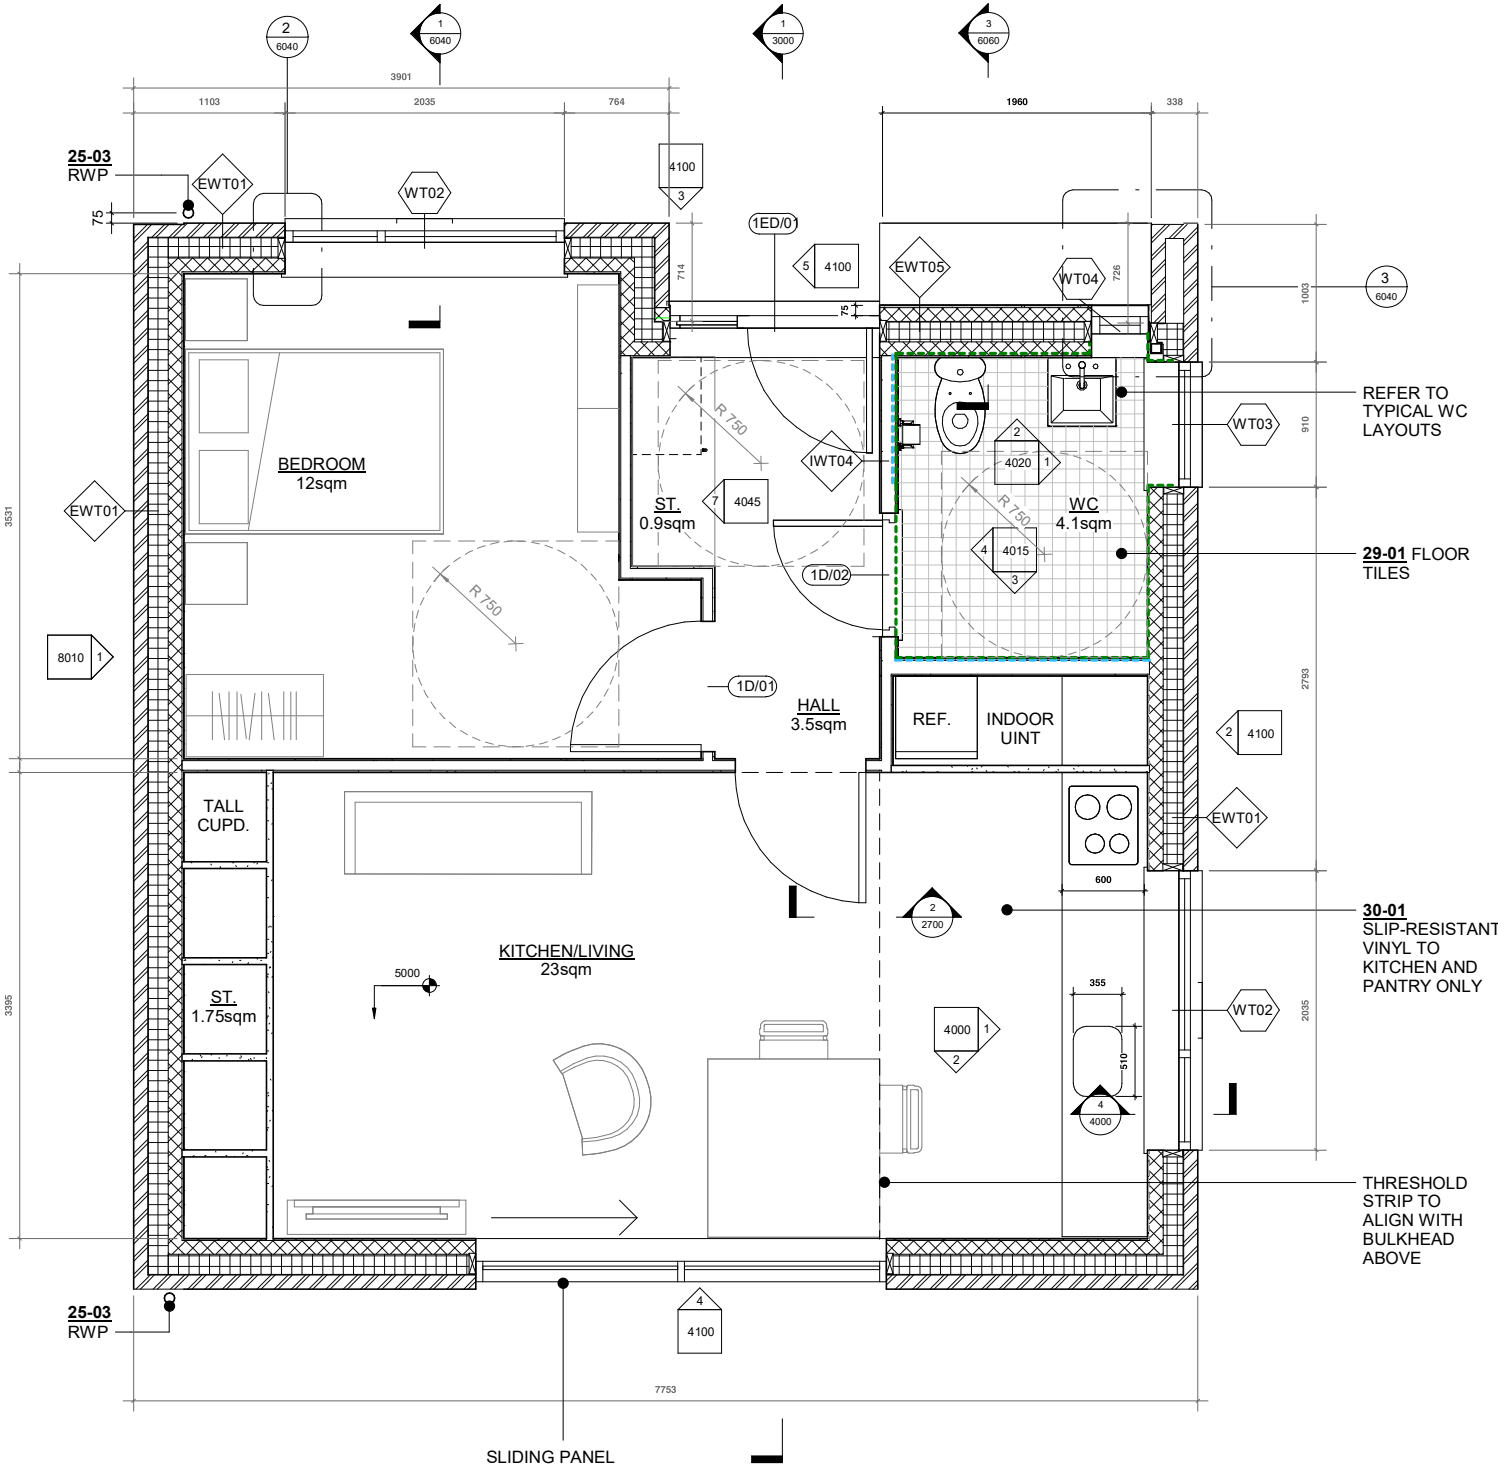

1 Level 0_House Type A1
1:25