


Proposed Block D - 1st, 2nd & 3rd Floor Plan
Scale 1:100 @ A1

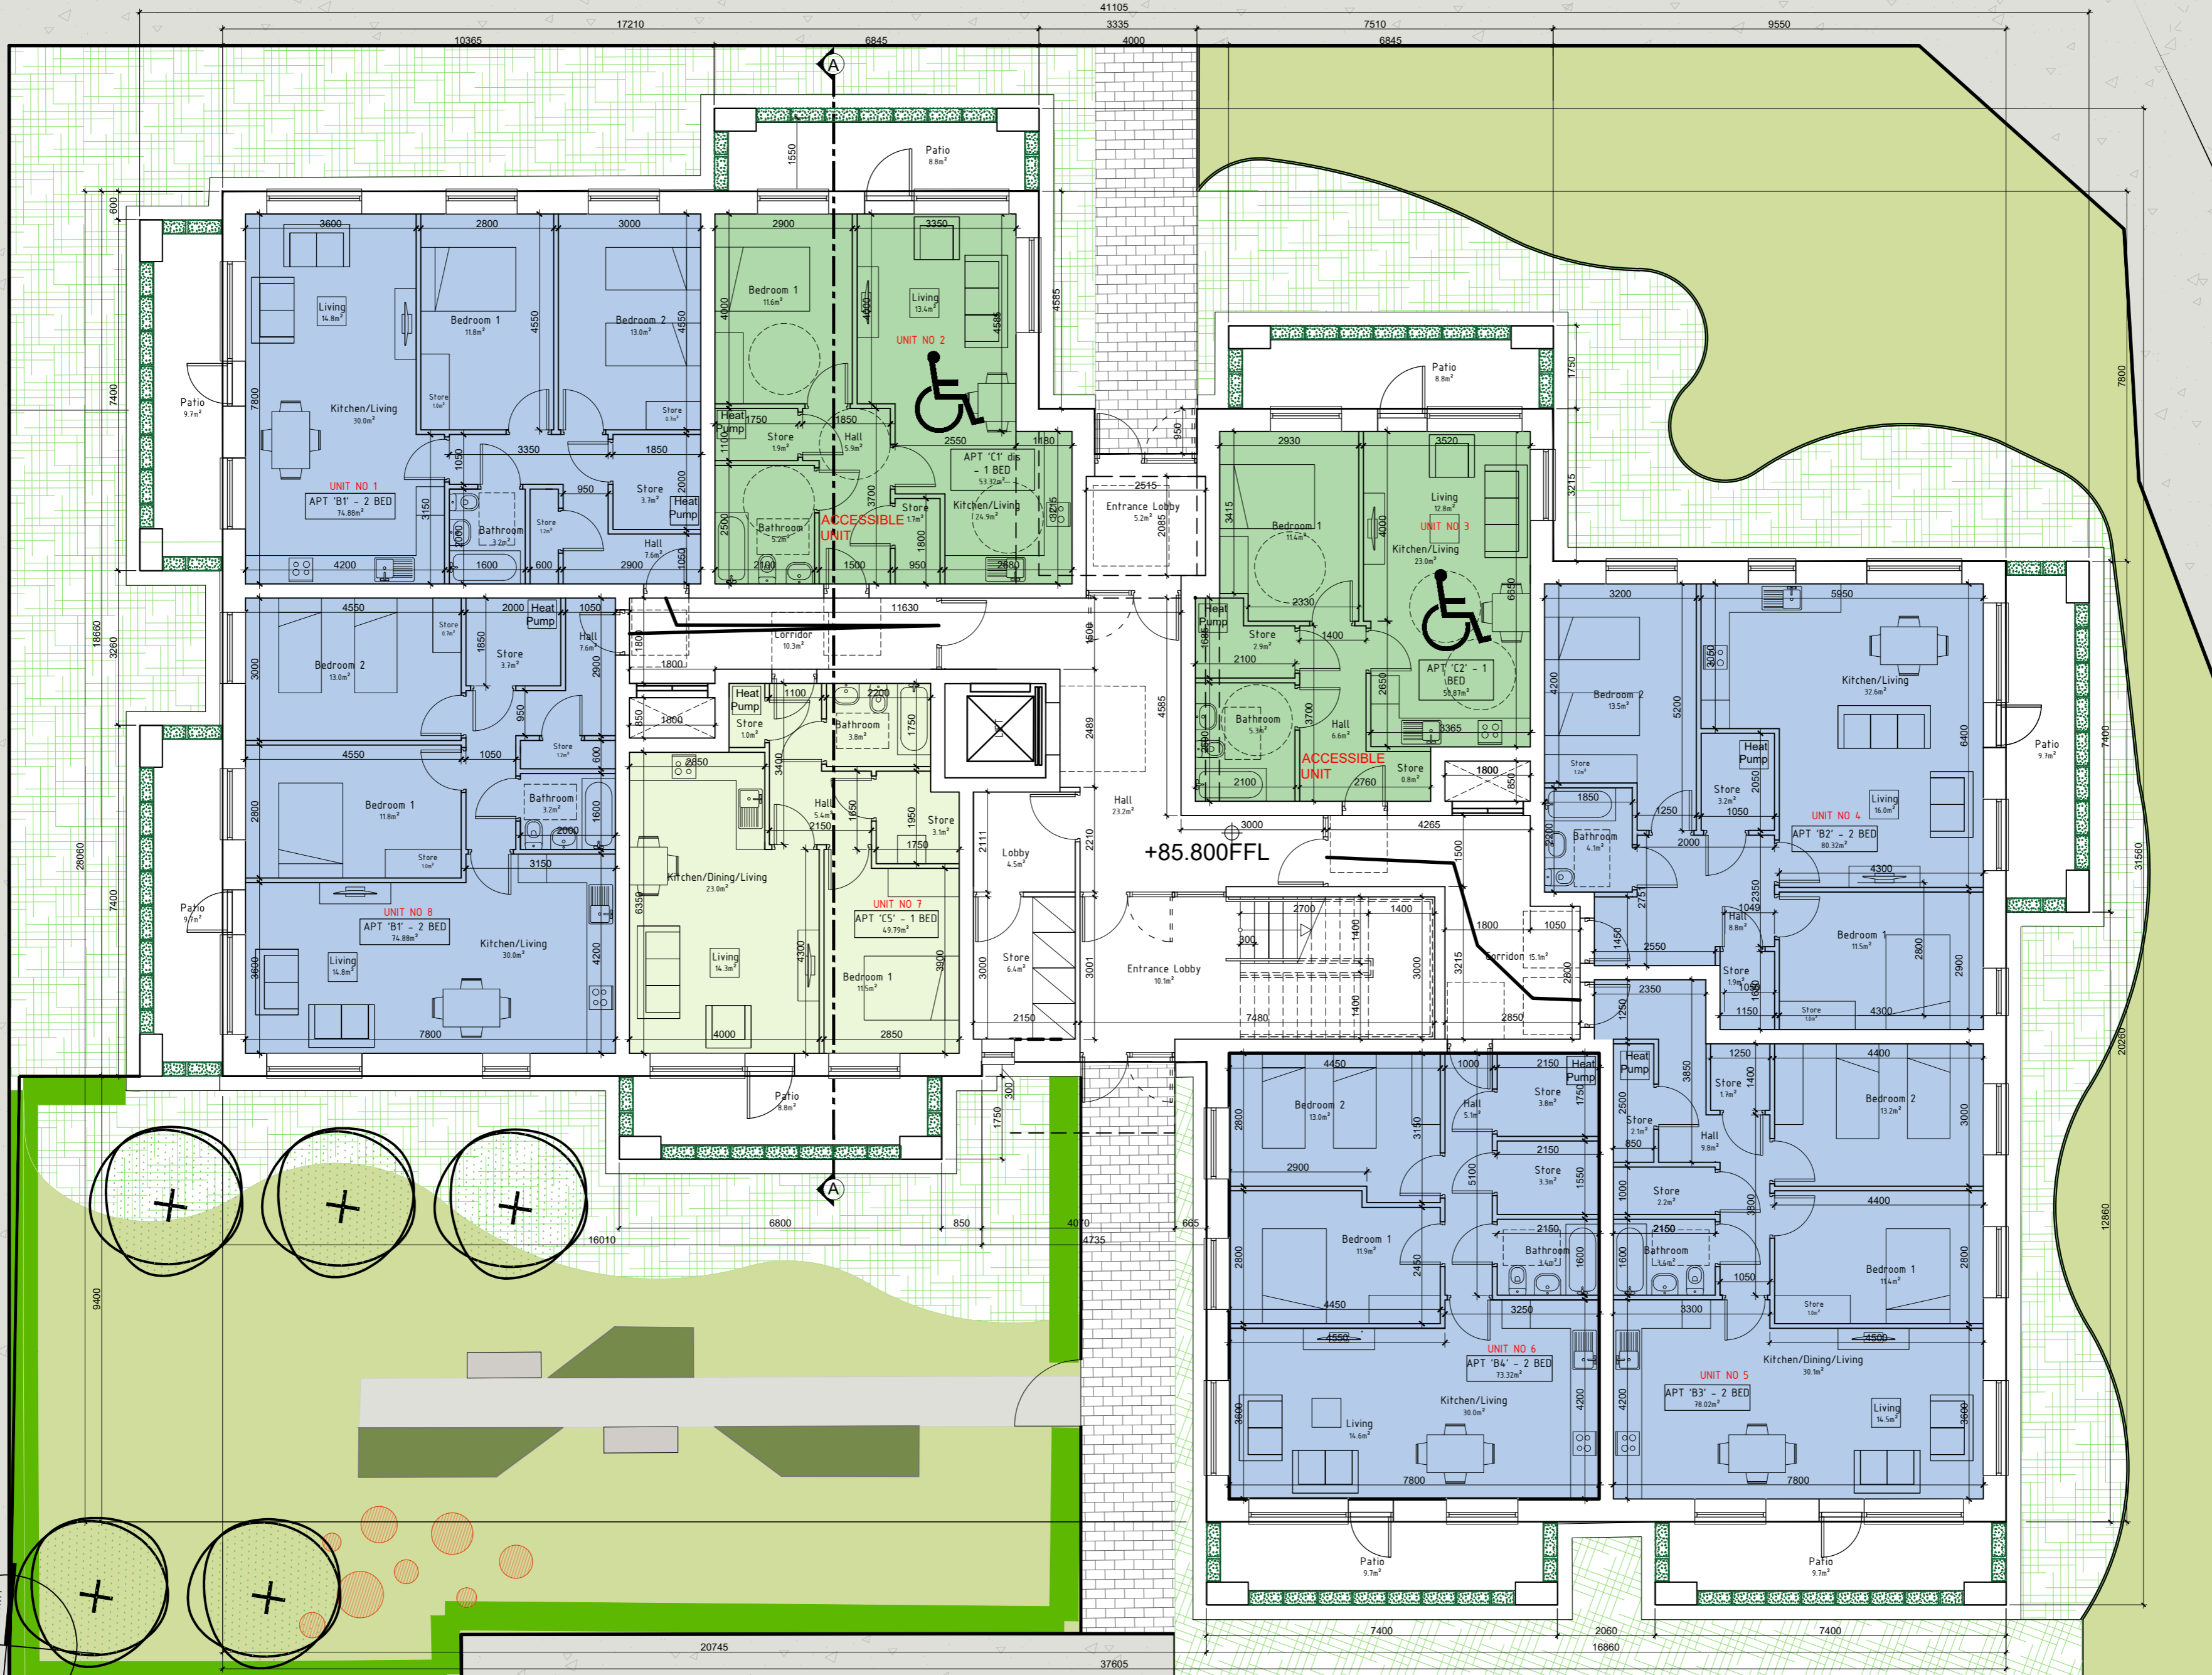

Proposed Block D - Ground Floor Plan
Scale 1:100 @ A1

NOTE:
DIMENSIONS AND LEVELS SHOWN
ARE APPROXIMATE ONLY

REVISIONS AFTER LAST PLOT:

No.	Description	Date



PROJECT: CHURCH FIELDS EAST
DATE: 26/05/2023
DRAWN: RN
K:120009P
DRAWING: APT. BLOCK 'D'
PROPOSED FLOOR PLANS
w Walsh associates
ARCHITECTS & PROJECT MANAGERS
Copyright © 2003 Walsh Associates All Rights Reserved.

SCALE: 1:100@A1
JOB NO. 20009
DWG. NO. P-050
Stage: PLANNING
Revision:
Merchants House,
27-30 Merchants Quay, Dublin 8.
Tel: (01) 633 4261 Fax: (01) 633 4265
Email: info@walshassociates.ie

