



ALL CONSTRUCTION METHODS, MATERIALS, SERVICES & INSTALLATIONS TO BE IN ACCORDANCE WITH ALL IRISH BUILDING REGULATIONS AND CODES OF PRACTICE AT THE TIME OF CONSTRUCTION, ALL SUB-CONTRACTORS ARE ULTIMATELY RESPONSIBLE FOR ENSURING COMPLIANCE WITH REGULATIONS WITHIN THEIR OWN TRADE. NO DIMENSIONS TO BE SCALED, ALL DIMENSIONS TO BE CHECKED ON SITE PRIOR TO CONSTRUCTION, IF IN DOUBT ASK!

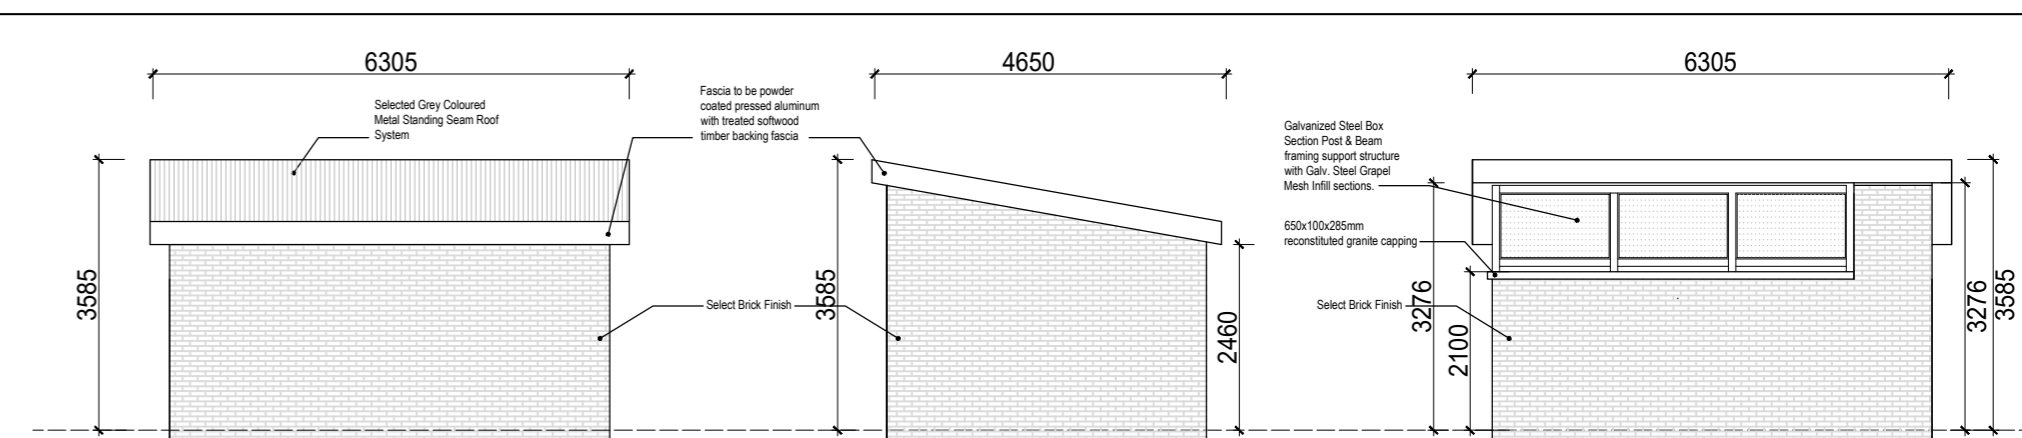

Proposed Bin Store - Side Elevation
Scale 1:100 @ A2


Proposed Bin Store - Rear Elevation
Scale 1:100 @ A2

Proposed Bin Store - Side Elevation
Scale 1:100 @ A2

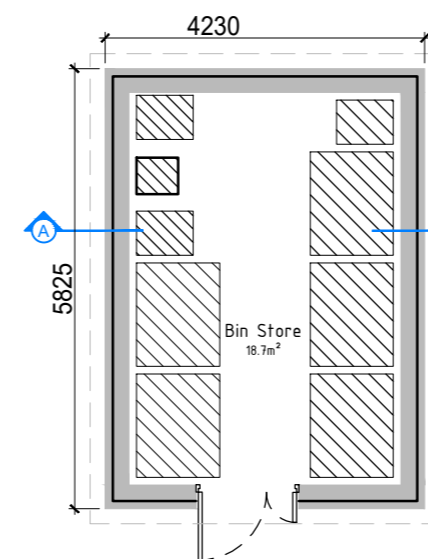


Proposed Bin Store - Plan
Scale 1:100 @ A2

Refer to Drawing P-070 For Location Key Plan

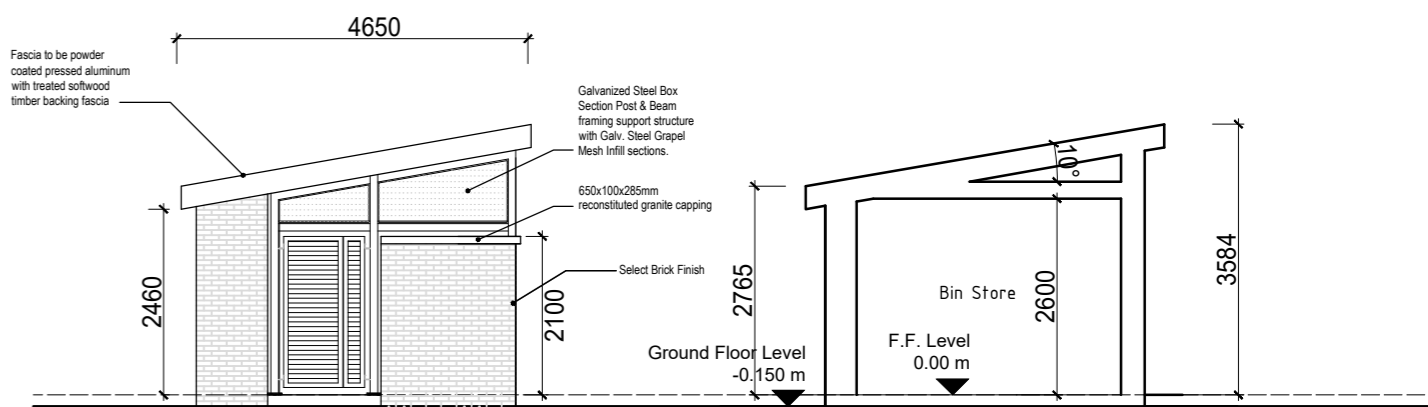


Proposed Bin Store - Front Elevation
Scale 1:100 @ A2

Proposed Bin Store - Section A-A
Scale 1:100 @ A2

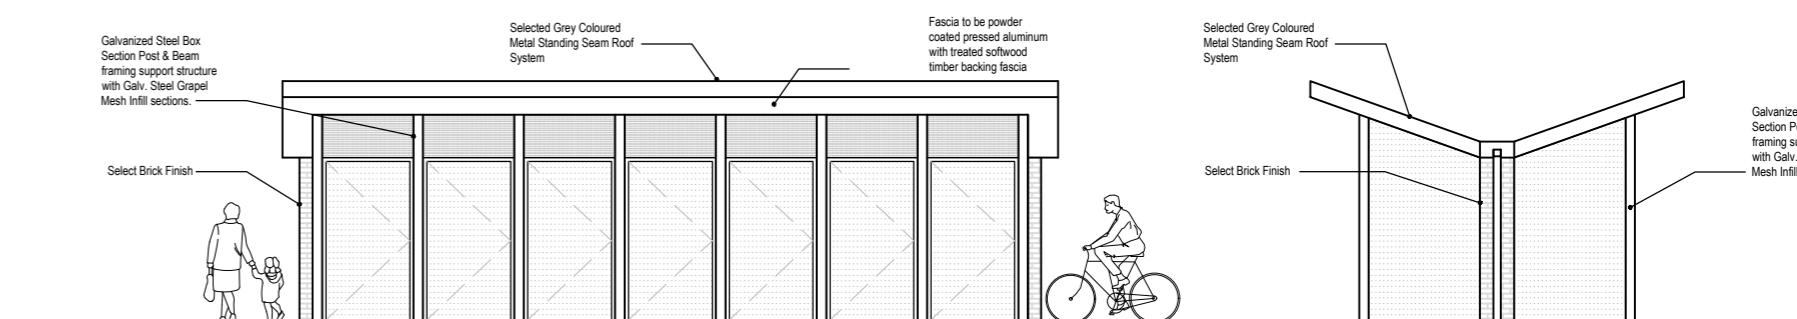

Proposed Bike Store - Front Elevation
Scale 1:100 @ A2

Proposed Bike Store - Side Elevation
Scale 1:100 @ A2

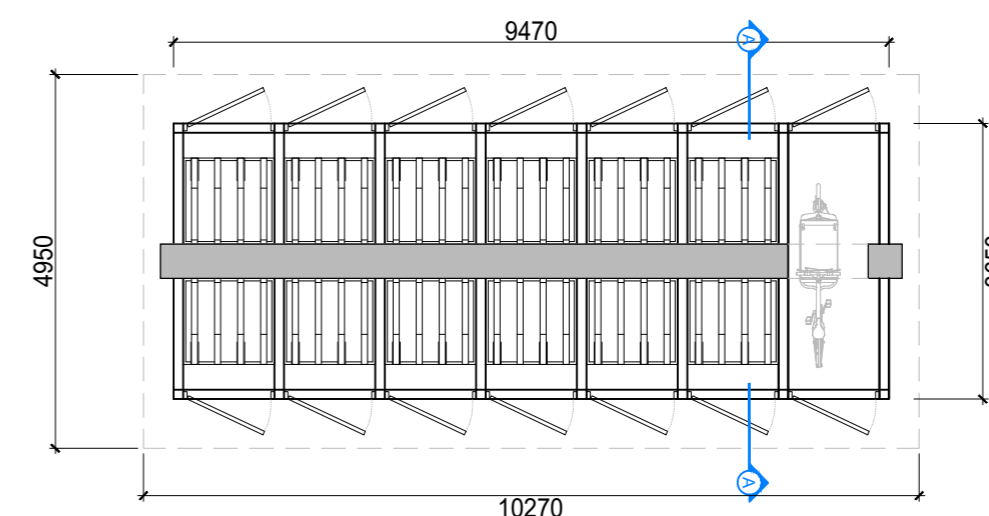


Proposed Bike Store - Plan
Scale 1:100 @ A2

Refer to Drawing P-070 For Location Key Plan

Capacity for 48 No. Standard Bikes & 2 No. Cargo Bikes Per Store


Proposed Bike Store - Section A-A
Scale 1:100 @ A2

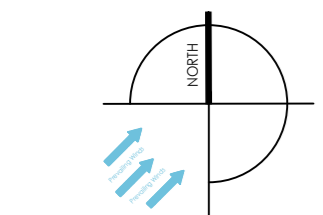

Stage:
PLANNING

REVISIONS AFTER LAST PLOT:

No.	Description	Date

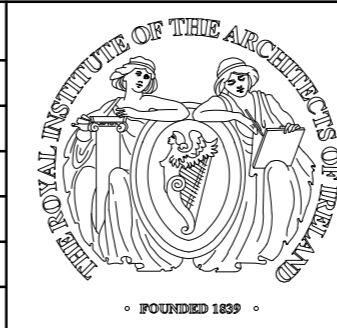

PROJECT: CHURCH FIELDS EAST
MULHUDDART, DUBLIN 15

DRAWING: Typical Bike & Bin Storage Details & Key Plan.

walsh associates
ARCHITECTS & PROJECT MANAGERS
Copyright © 2003 Walsh Associates All Rights Reserved.

DATE: 29/05/23 SCALE: 1:100@A2

DRAWN: BR JOB NO. 20009 DWG. NO. P-100

Revision

Merchants House,
27-30 Merchants Quay, Dublin 8.
Tel: (01) 633 4261. Fax (01) 633 4265
Email: info@walshassociates.ie