


**Appendix 2.0      Topographic survey & GPR survey**

72020.000 720220.000 720240.000 720260.000 720280.000



72020.000 720220.000 720240.000 720260.000 720280.000

Topographical Survey Drawing  
1:150

 

Notes

1. All measurements and elevations are in meters.
2. The survey is relative to the Irish Transverse Mercator (ITM) coordinate reference system and represented in meters.
3. A 20 meter square grid is used.

B	ISSUED FOR APPROVAL	CD	CD	05/11/21
A	ISSUED FOR APPROVAL	CD	CD	02/06/21
REV	DESCRIPTION	DRN.	CKD.	DATE



4E Fingal Bay Business Park, Balbriggan, Co. Dublin. +353(1) 690 5040



CLIENT  
Fingal County Council

PROJECT  
2-4 Dublin Street, Balbriggan


DRAWING TITLE  
Topographical Survey Drawing

PROJECT NO. B80207 MMA DRG. NO. B80207-02-01 SCALE 1:150 @ A1

BIM MMA DRG. NO. REV B

This drawing is the property of MMA Consulting Engineers. Copyright is reserved by MMA Consulting Engineers and the drawing shall not be copied, reproduced or otherwise used without prior written consent.

FILENAME B80207-02-01\_Topographic\_Survey\_Drawing.dwg

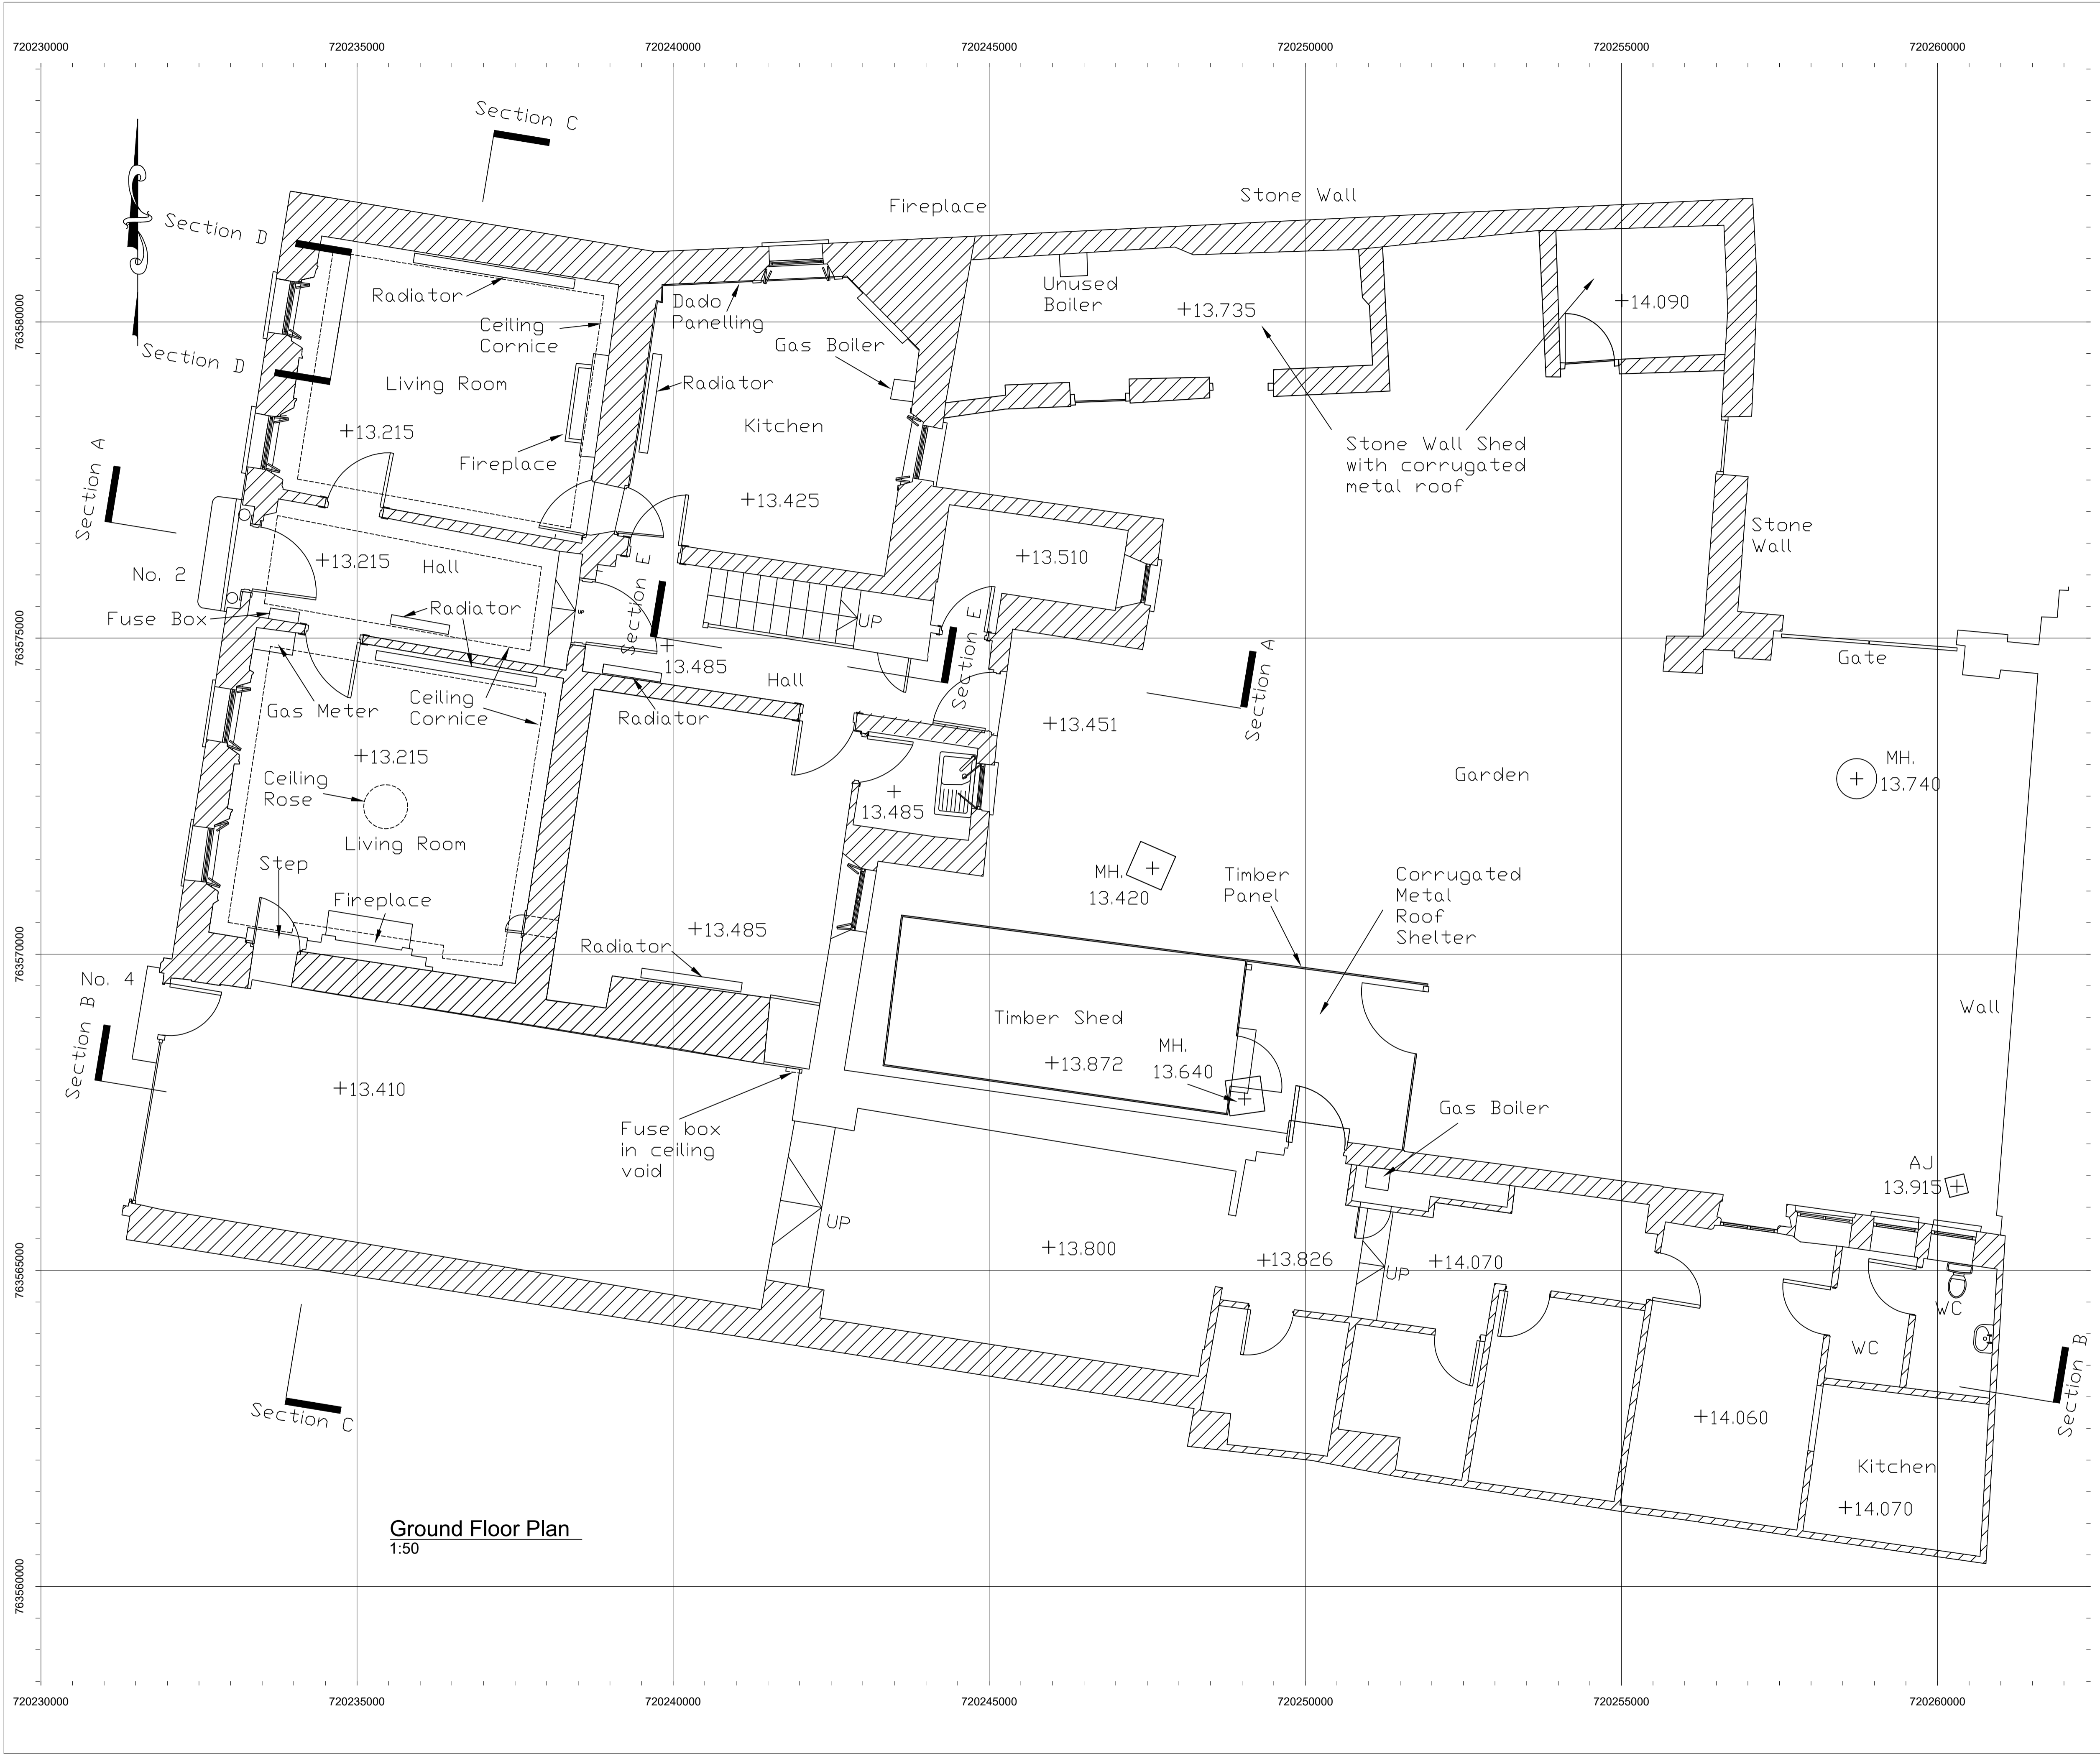



**Ground Floor Plan**  
1:50

- Notes**
1. All measurements are in millimeters.
  2. The survey is relative to the Irish Transverse Mercator (ITM) coordinate reference system and represented in millimeters.
  3. All elevation are in meters relative to ITM.
  4. A 5,000mm square grid is used.

REV	DESCRIPTION	DRN	CKD	DATE
B	ISSUED FOR APPROVAL	PT	CD	05/11/2021
A	ISSUED FOR APPROVAL	PT	CD	02/06/2021

**MMA**   
**Consulting Engineers**  
 4E Fingal Bay Business Park, Balbriggan, Co. Dublin. +353(1) 690 5040

**ACEI** ASSOCIATION OF CONSULTING ENGINEERS OF IRELAND  **NSAI**  QUALITY ASSURANCE

**CLIENT**  
Fingal County Council

**PROJECT**  
2-4 Dublin Street, Balbriggan

**DRAWING TITLE**  
2-4 Dublin Street  
Ground Floor Plan

**PROJECT NO.** B80207 **MMA DRG. NO.** B80207-02-02 **SCALE** 1:50 @ A1

**BIM MMA DRG. NO.** - **REV** B

This drawing is the property of MMA Consulting Engineers. Copyright is reserved by MMA Consulting Engineers and the drawing shall not be copied, reproduced or otherwise used without prior written consent.

**FILENAME** B80207-02-02\_Ground\_Floor\_Plan



**First Floor Plan**  
1:50


**Notes**

1. All measurements are in millimeters.
2. The survey is relative to the Irish Transverse Mercator (ITM) coordinate reference system and represented in millimeters.
3. All elevations are in meters relative to ITM.
4. A 5,000mm square grid is used.

-	-	-	-	-
-	-	-	-	-
-	-	-	-	-
-	-	-	-	-
B	ISSUED FOR APPROVAL	ROR	CD	05/11/2021
A	ISSUED FOR APPROVAL	ROR	CD	02/06/2021
REV	DESCRIPTION	DRN	CKD	DATE



4E Fingal Bay Business Park, Balbriggan, Co. Dublin. +353(1) 690 5040

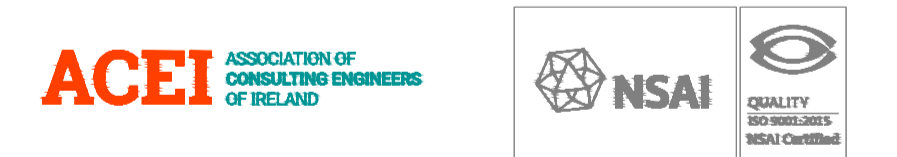

**CLIENT**  
Fingal County Council

**PROJECT**  
2-4 Dublin Street, Balbriggan

**DRAWING TITLE**  
2 Dublin Street  
First Floor Plan

**PROJECT NO.** B80207    **MMA DRG. NO.** B80207-02-03    **SCALE** 1:50 @ A1

**BIM MMA DRG. NO.** -    **REV** B

This drawing is the property of MMA Consulting Engineers. Copyright is reserved by MMA Consulting Engineers and the drawing shall not be copied, reproduced or otherwise used without prior written consent.

**FILENAME** B80207-02-03\_First\_Floor\_Plan.dwg



North Elevation - 2 Dublin Street

1:50



West Elevation - 2 - 4 Dublin Street

1:50

Notes

1. All measurements are in millimeters.
2. All elevations are in meters relative to ITM.

REV	DESCRIPTION	DRN.	CHKD.	DATE
B	ISSUED FOR APPROVAL	ROR	CD	05/11/2021
A	ISSUED FOR APPROVAL	ROR	CD	02/06/2021



4E Fingal Bay Business Park, Balbriggan, Co. Dublin. +353(1) 690 5040



CLIENT  
Fingal County Council

PROJECT  
2-4 Dublin Street, Balbriggan

DRAWING TITLE  
North & West Building Elevations  
2-4 Dublin Street

PROJECT NO. B80207 MMA DRG. NO. B80207-02-04 SCALE 1:50 @ A1

BIM MMA DRG. NO. - REV B


This drawing is the property of MMA Consulting Engineers. Copyright is reserved by MMA Consulting Engineers and the drawing shall not be copied, reproduced or otherwise used without prior written consent.

FILENAME B80207-02-04\_North\_and\_West\_Building Elevations



East Elevation - 2 - 4 Dublin Street

1:50

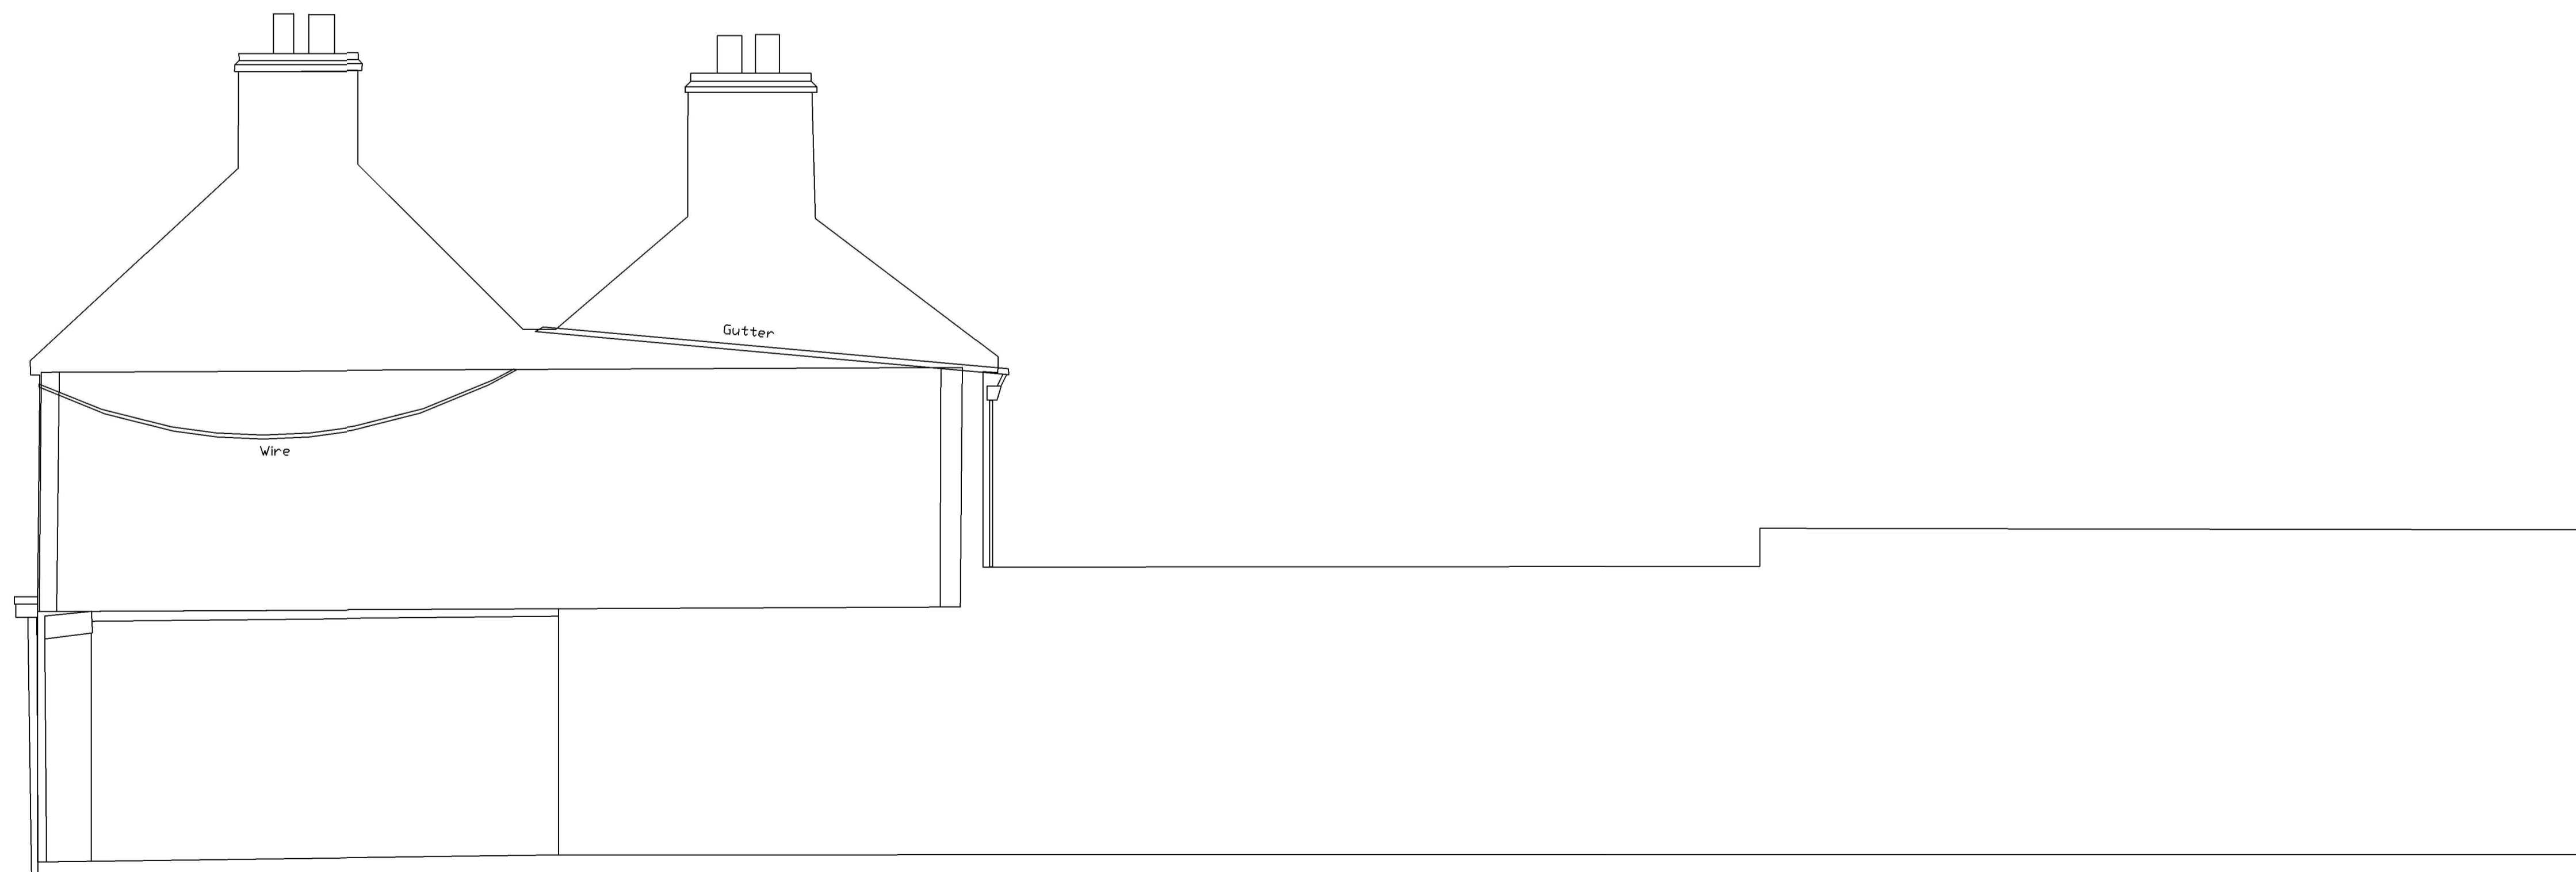

South Elevation - 2 - 4 Dublin Street

1:50

Notes

1. All measurements are in millimeters.
2. All elevations are in meters relative to ITM.

REV	DESCRIPTION	DRN	CKD	DATE
A	ISSUED FOR APPROVAL	ROR	CD	02/06/2021



4E, Fingal Bay Business Park, Balbriggan, Co. Dublin. +353(1) 690 5040



CLIENT  
Fingal County Council

PROJECT  
2-4 Dublin Street, Balbriggan

DRAWING TITLE  
East & South Building Elevations  
2-4 Dublin Street

PROJECT NO. B80207	MMA DRG. NO. B80207-02-05	SCALE 1:50	REV B
-----------------------	------------------------------	---------------	----------

This drawing is the property of MMA Consulting Engineers. Copyright is reserved by MMA Consulting Engineers and the drawing shall not be copied, reproduced or otherwise used without prior written consent.

FILENAME: B80207-02-05\_East\_and\_South\_Building Elevations



West Elevation - Dublin Street

1:100



North Elevation - Hampton Street

1:100



East Elevation - Laneway

1:100

Notes

1. All measurements are in millimeters.
2. The survey is relative to the Irish Transverse Mercator (ITM) coordinate reference system and represented in millimeters.
3. All elevations are in meters relative to ITM.

REV	DESCRIPTION	DRN	CKD	DATE
B	ISSUED FOR APPROVAL	ROR	CD	05/11/21
A	ISSUED FOR APPROVAL	ROR	CD	02/06/2021

**MMA**   
**Consulting Engineers**  
 4E Fingal Bay Business Park, Balbriggan, Co. Dublin. +353(1) 690 5040

**ACEI** ASSOCIATION OF CONSULTING ENGINEERS OF IRELAND  **NSAI**  **QUALITY ASSURANCE** 

CLIENT  
 Fingal County Council

PROJECT  
 2-4 Dublin Street, Balbriggan

DRAWING TITLE  
 2-4 Dublin Street  
 Street Elevations

PROJECT NO. B80207 MMA DRG. NO. B80207-02-06 SCALE 1:100 @ A1

BM MMA DRG. NO. — REV B

This drawing is the property of MMA Consulting Engineers. Copyright is reserved by MMA Consulting Engineers and the drawing shall not be copied, reproduced or otherwise used without prior written consent.

FILENAME B80207-02-06\_B80207-02-06\_Street\_Elevation\_Drawings.dwg



Section C-C  
1:50



Section A-A  
1:50

Notes

1. All measurements are in millimeters.
2. The survey is relative to the Irish Transverse Mercator (ITM) coordinate reference system and represented in millimeters.
3. All elevations are in meters relative to ITM.

REV	DESCRIPTION	DRN	CKD	DATE
B	ISSUED FOR APPROVAL	PT	CD	05/11/2021
A	ISSUED FOR APPROVAL	PT	CD	02/06/2021

**MMA**   
**Consulting Engineers**

4E Fingal Bay Business Park, Balbriggan, Co. Dublin. +353(1) 690 5040



CLIENT  
Fingal County Council

PROJECT  
2-4 Dublin Street, Balbriggan


DRAWING TITLE  
Section C-C and Section A-A

PROJECT NO. B80207	MMA DRG. NO. B80207-02-07	SCALE 1:50	REV A1
BIM MMA DRG. NO. -	REV B		

This drawing is the property of MMA Consulting Engineers. Copyright is reserved by MMA Consulting Engineers and the drawing shall not be copied, reproduced or otherwise used without prior written consent.

FILENAME B80207-02-07\_Section\_C-C\_and\_A-A



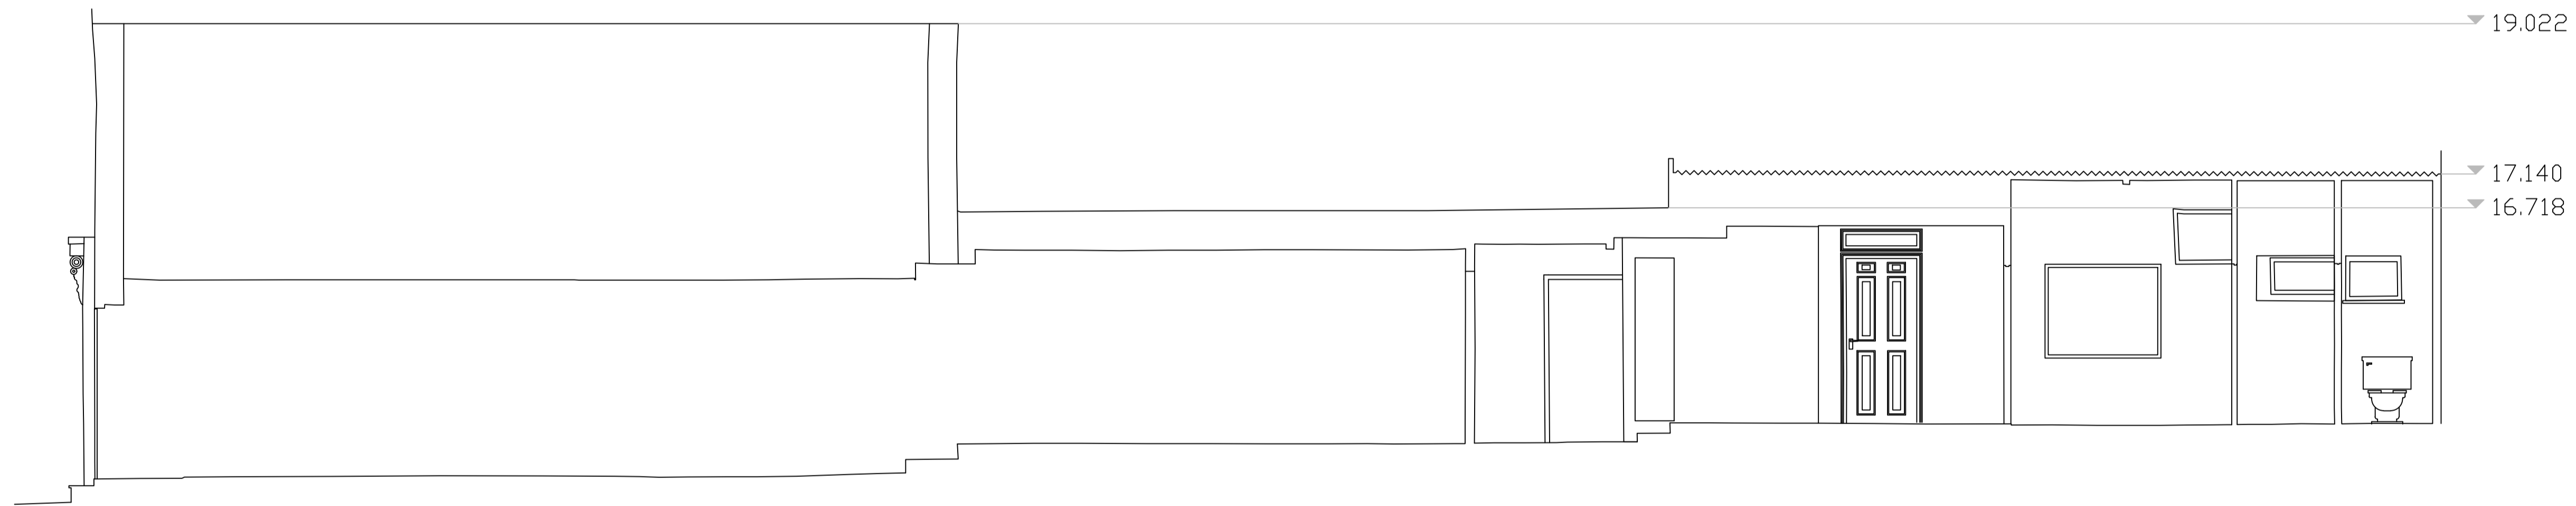

Section B-B

1:50

Notes

1. All measurements are in millimeters.
2. The survey is relative to the Irish Transverse Mercator (ITM) coordinate reference system and represented in millimeters.
3. All elevations are in meters relative to ITM.

REV	DESCRIPTION	DRN.	CHKD.	DATE
B	ISSUED FOR APPROVAL	PT	CD	05/11/2021
A	ISSUED FOR APPROVAL	PT	CD	02/06/2021



4E Fingal Bay Business Park, Balbriggan, Co. Dublin. +353(1) 690 5040



CLIENT  
Fingal County Council

PROJECT  
2-4 Dublin Street, Balbriggan


DRAWING TITLE  
Section B-B

PROJECT NO. B80207  
MMA DRG. NO. B80207-02-08  
SCALE 1:50 @ A1

BIM MMA DRG. NO. —  
REV B

This drawing is the property of MMA Consulting Engineers. Copyright is reserved by MMA Consulting Engineers and the drawing shall not be copied, reproduced or otherwise used without prior written consent.

FILENAME B80207-02-07\_Section\_Drawings.dwg

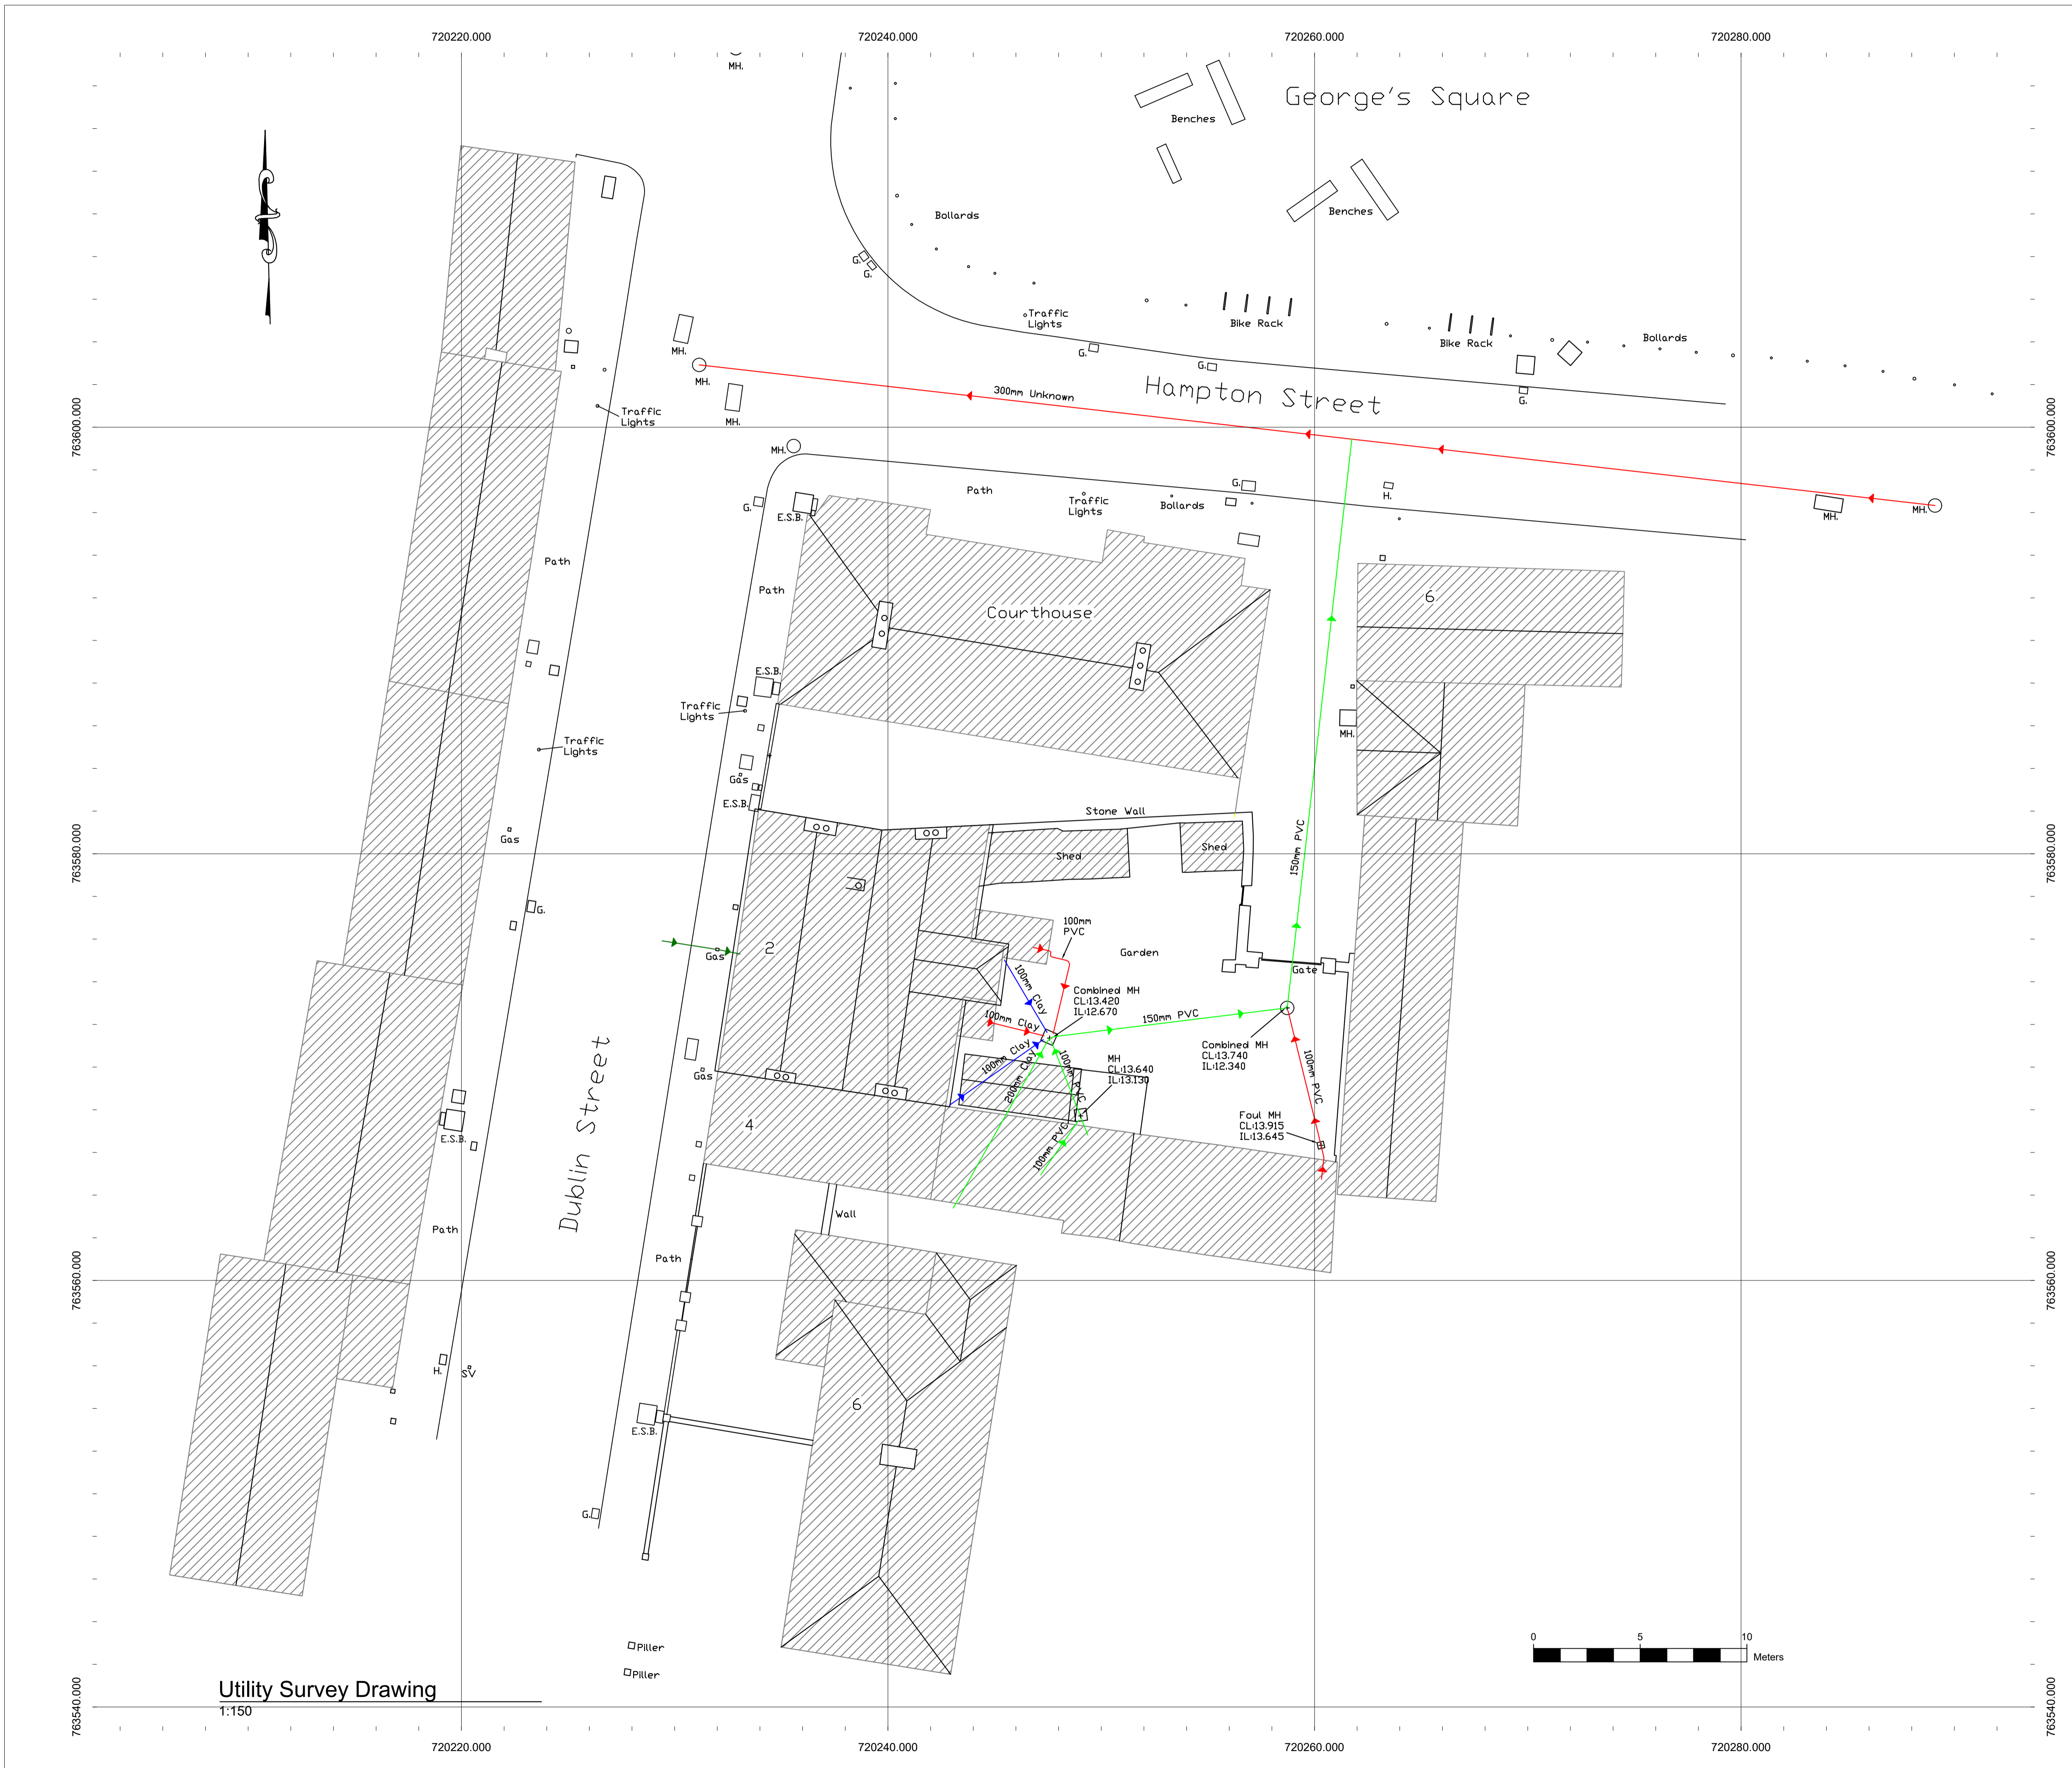

Utility Survey Drawing

1:150

- Notes**
- All measurements and elevations are in meters.
  - The survey is relative to the Irish Transverse Mercator (ITM) coordinate reference system and represented in meters.
  - A 20 meter square grid is used.

**Legend**

	Foul pipework
	Combined surface water and foul pipework
	Surface water pipework
	Gas pipework

A	ISSUED FOR APPROVAL	CD	CD	02/06/21
REV	DESCRIPTION	DRN.	CKD.	DATE

**MMA**

**Consulting Engineers**

4E Fingal Bay Business Park, Balbriggan, Co. Dublin. +353(1) 690 5040

**ACEI** ASSOCIATION OF CONSULTING ENGINEERS OF IRELAND

**NSAI** QUALITY MANAGEMENT SYSTEM CERTIFIED

**CLIENT**

Fingal County Council

**PROJECT**

2-4 Dublin Street, Balbriggan

**DRAWING TITLE**


Utility Survey Drawing

<b>PROJECT NO.</b>	<b>MMA DRG. NO.</b>	<b>SCALE</b>
B80207	B80207-02-08	1:150 @ A1


<b>BIM MMA DRG. NO.</b>	<b>REV</b>
—	A

This drawing is the property of MMA Consulting Engineers. Copyright is reserved by MMA Consulting Engineers and the drawing shall not be copied, reproduced or otherwise used without prior written consent.

**FILENAME** B80207-02-09\_Utility\_Survey\_Drawings.dwg

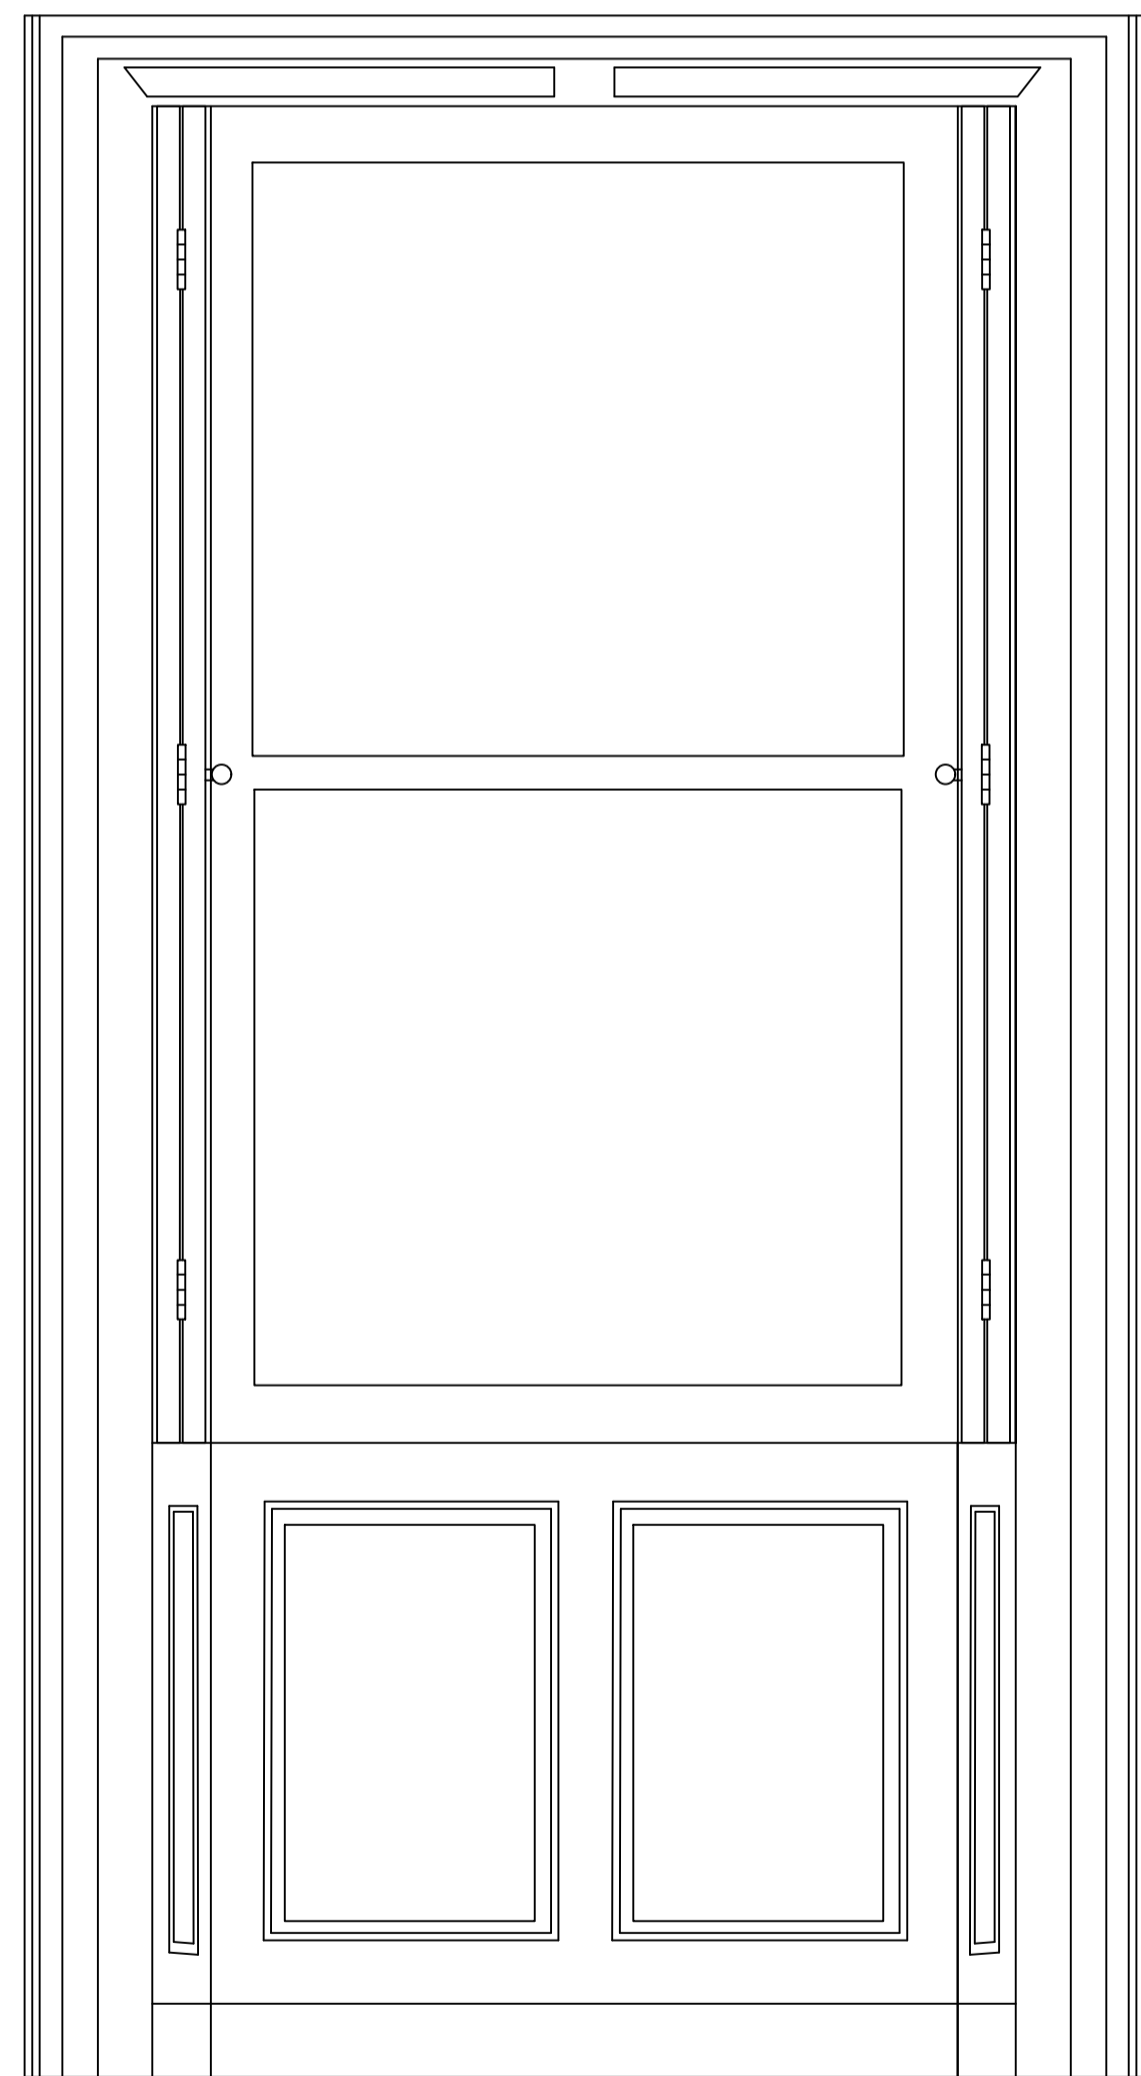

Section D-D: Front Window Detail  
1:10

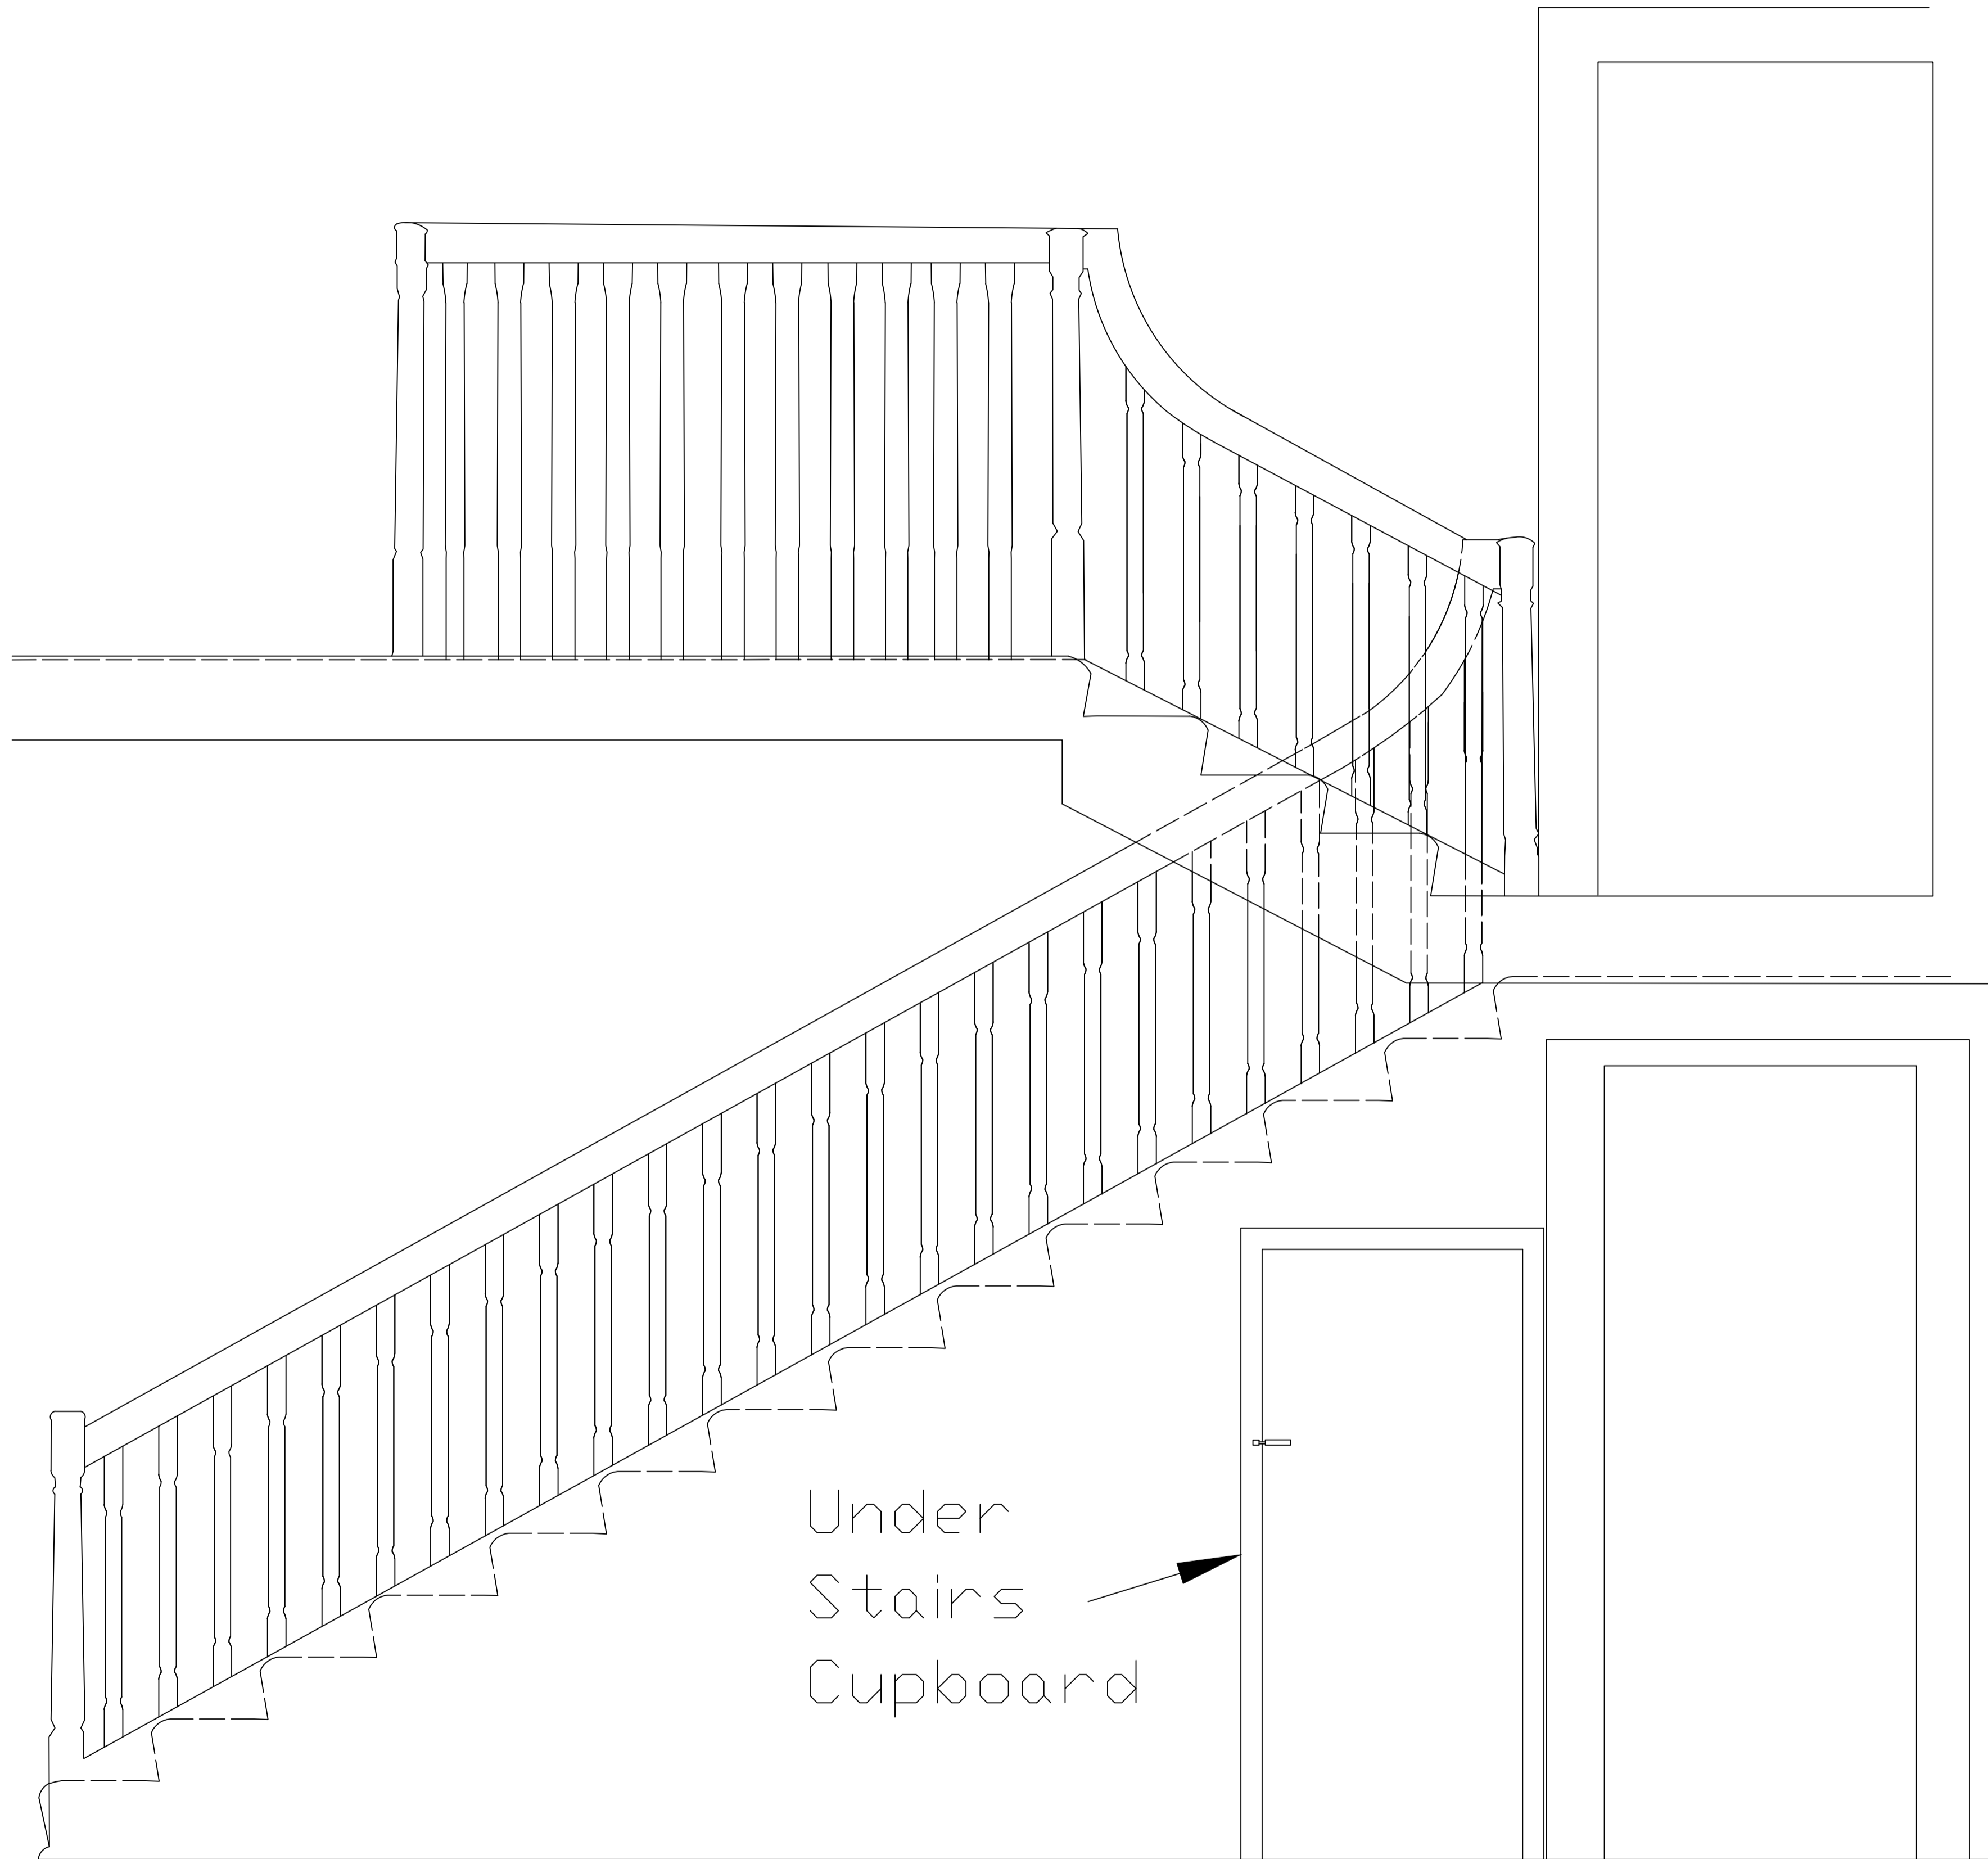

Section E-E: Banister Details  
1:10

Notes

1. All measurements are in millimeters.
2. The survey is relative to the Irish Transverse Mercator (ITM) coordinate reference system and represented in millimeters.
3. All elevations are in meters relative to ITM.

REV	DESCRIPTION	DRN.	CHKD.	DATE
B	ISSUED FOR APPROVAL	PT	CD	05/11/2021
A	ISSUED FOR APPROVAL	PT	CD	02/06/2021
-	-	-	-	-
-	-	-	-	-
-	-	-	-	-
-	-	-	-	-



4E Fingal Bay Business Park, Balbriggan, Co. Dublin. +353(1) 690 5040



CLIENT  
Fingal County Council

PROJECT  
2-4 Dublin Street, Balbriggan

DRAWING TITLE  
Section D-D and E-E

PROJECT NO. B80207	MMA DRG. NO. B80207-02-10	SCALE 1:50 @ A1
BIM MMA DRG. NO. -	REV B	

This drawing is the property of MMA Consulting Engineers. Copyright is reserved by MMA Consulting Engineers and the drawing shall not be copied, reproduced or otherwise used without prior written consent.

FILENAME B80207-02-07\_Section\_Drawings.dwg