


GENERAL NOTES
 ±0.00 = FINISHED GROUND FLOOR LEVEL
 = OS +26.4

TO BE READ IN CONJUNCTION WITH ALL TENDER INFORMATION FROM ALL OTHER DESIGN CONSULTANTS.
 NOTIFY ARCHITECT OF ANY DISCREPANCIES.
 CHECK DIMENSIONS ON SITE.
 DO NOT SCALE.
 USE FIGURED DIMENSIONS ONLY.
 COPYRIGHT RESERVED.
 SIX DIGIT CODE IN EACH PRODUCT DESCRIPTION REFERS TO THE RELEVANT SECTION IN THE HRA SPEC.

↖ Structural level	⊙ Kitchen type
↗ Finished level	⊠ Bathroom type
↘ Structural level	⚠ Window type
↙ Finished level	⚡ Door type
SURVEY DRAWING	
APEX SURVEY TOPOGRAPHICAL SURVEY DRAWING NUMBER 3889 - 31.05.19	

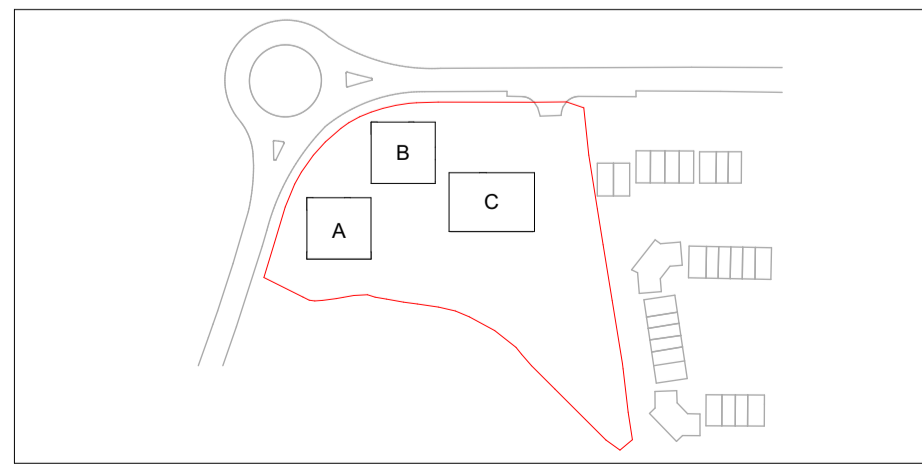

No.	Revision	Date	By	CHK'd	App'd

CLIENT FINGAL COUNTY COUNCIL	
PROJECT HOLYWELL HOUSING PROJECTS	
DRAWING TITLE Site Plan in the context of the Barryparks & Crowscastle Masterplan	
DRAWING NO. HHP-HRA-ZZ-XX-DR-A-003-Site-Plan	STAGE PLANNING
SCALE 1:1000 @ A1 1:2000 @ A3	DRAWING DIMENSIONS 594 x 841mm 297 x 420mm
DRAWN KKP	CHECKED MH
DATE 27/09/2023	

HRA
 Henchion + Reuter Architects
 Dublin + Berlin

The Barracks, 76 Irlstown Road, Dublin 4, Ireland
 +353 (0)1 6674740
 info@henchion-reuter.com
 www.henchion-reuter.com

REGISTERED ARCHITECT
 ARCHITECT ASSOCIATION OF IRELAND
 REGISTERED ARCHITECT
 ARCHITECT ASSOCIATION OF GERMANY