


+26.400 LEVELS RELATED TO OS
 +0.000 LEVELS RELATED TO GF +0.000



East Elevation

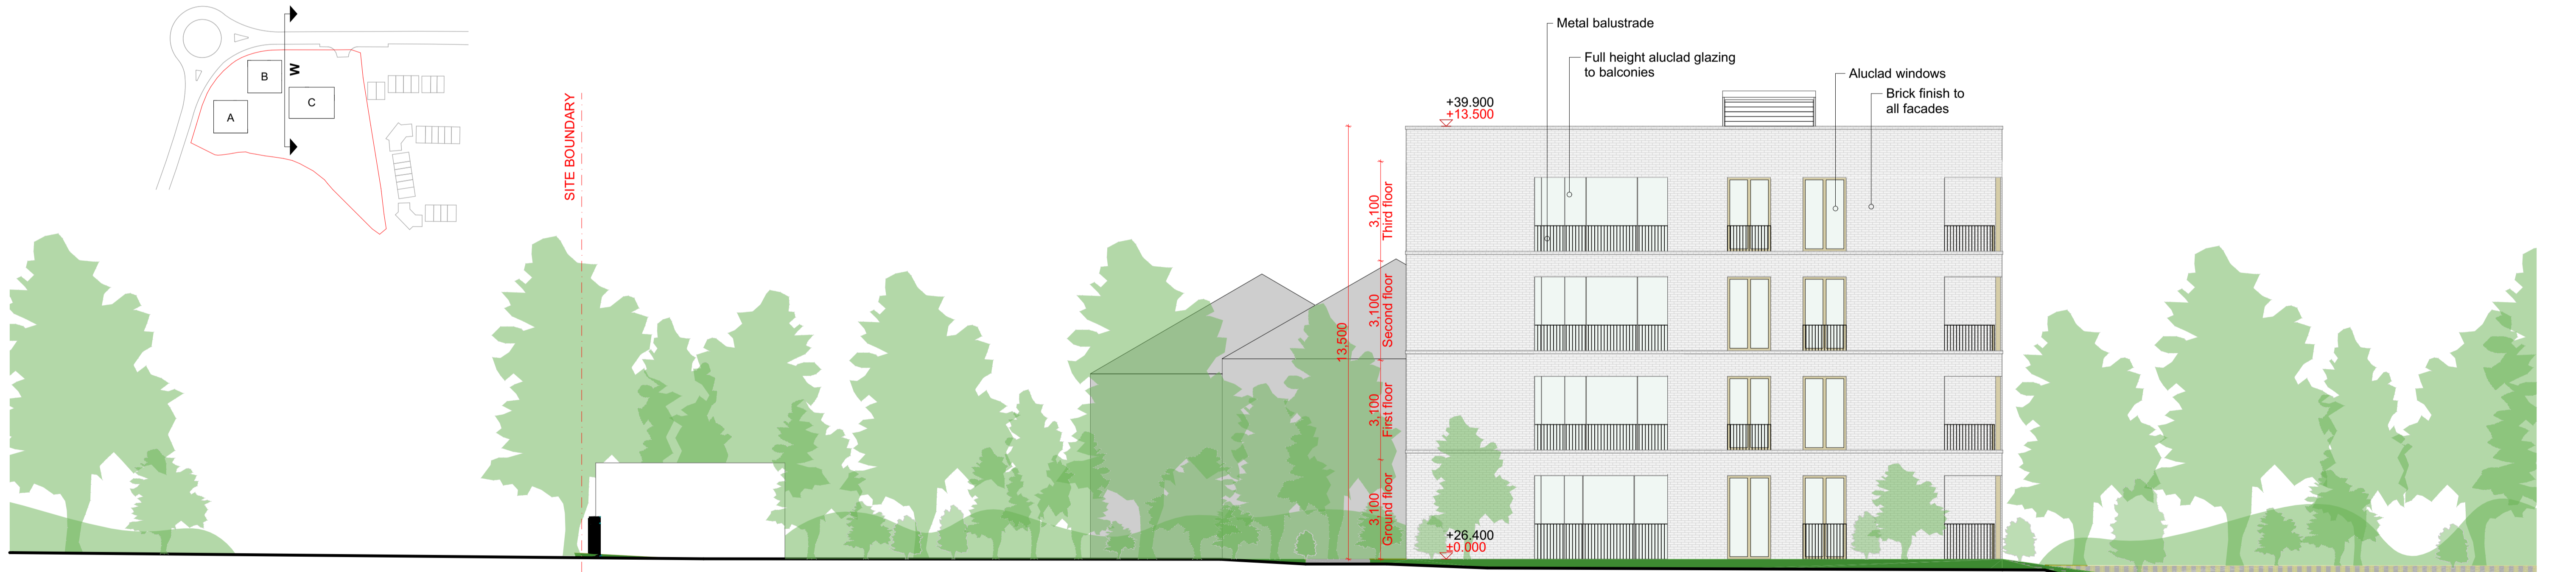


West Elevation

GENERAL NOTES
 ±0.00 = FINISHED GROUND FLOOR LEVEL
 = OS +26.4
 TO BE READ IN CONJUNCTION WITH ALL TENDER
 INFORMATION FROM ALL OTHER DESIGN CONSULTANTS.
 NOTIFY ARCHITECT OF ANY DISCREPANCIES.
 CHECK DIMENSIONS ON SITE.
 DO NOT SCALE.
 USE FIGURED DIMENSIONS ONLY.
 COPYRIGHT RESERVED.
 SIX DIGIT CODE IN EACH PRODUCT DESCRIPTION REFERS TO
 THE RELEVANT SECTION IN THE HRA SPEC.

—+— Structural level	⊙ Kitchen type
—+— Finished level	⊠ Bathroom type
—+— Structural level	⊠ Window type
—+— Finished level	⊠ Door type

SURVEY DRAWING
 APEX SURVEY TOPOGRAPHICAL SURVEY DRAWING NUMBER 3889 - 31.05.19

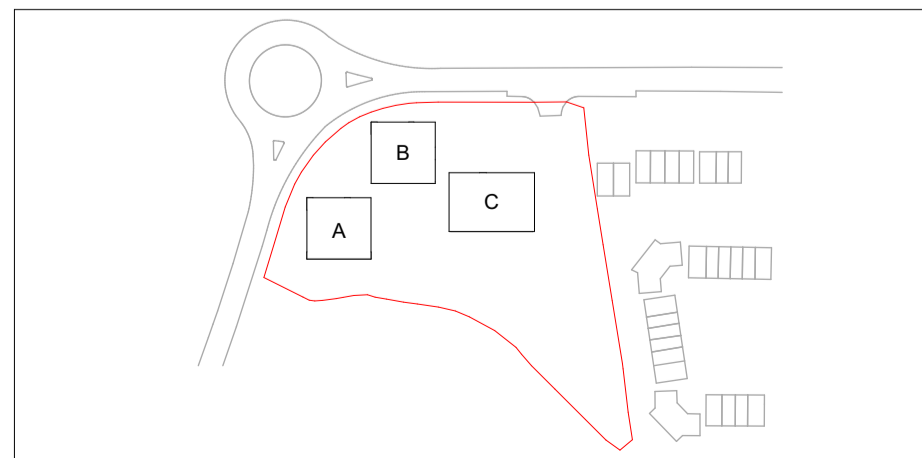

No.	Revision	Date	By	CHK'd	App'd

CLIENT FINGAL COUNTY COUNCIL		STAGE PLANNING
PROJECT HOLYWELL HOUSING PROJECTS		DRAWING DIMENSIONS 594 x 841mm
DRAWING TITLE East and West elevation (internal)		DATE 23/10/2023
DRAWING NO. HHP-HRA-ZZ-ZZ-DR-A-303-E_W_elevations	SCALE 1:100 @ A1 1:200 @ A3	
DRAWN KKP	CHECKED MH	

HRA
 Henchion + Reuter Architects
 Dublin + Berlin
 The Barracks, 76 Isthmian Road, Dublin 4, Ireland
 +353 (0)1 6674740
 info@henchion-reuter.com
 www.henchion-reuter.com