



M50

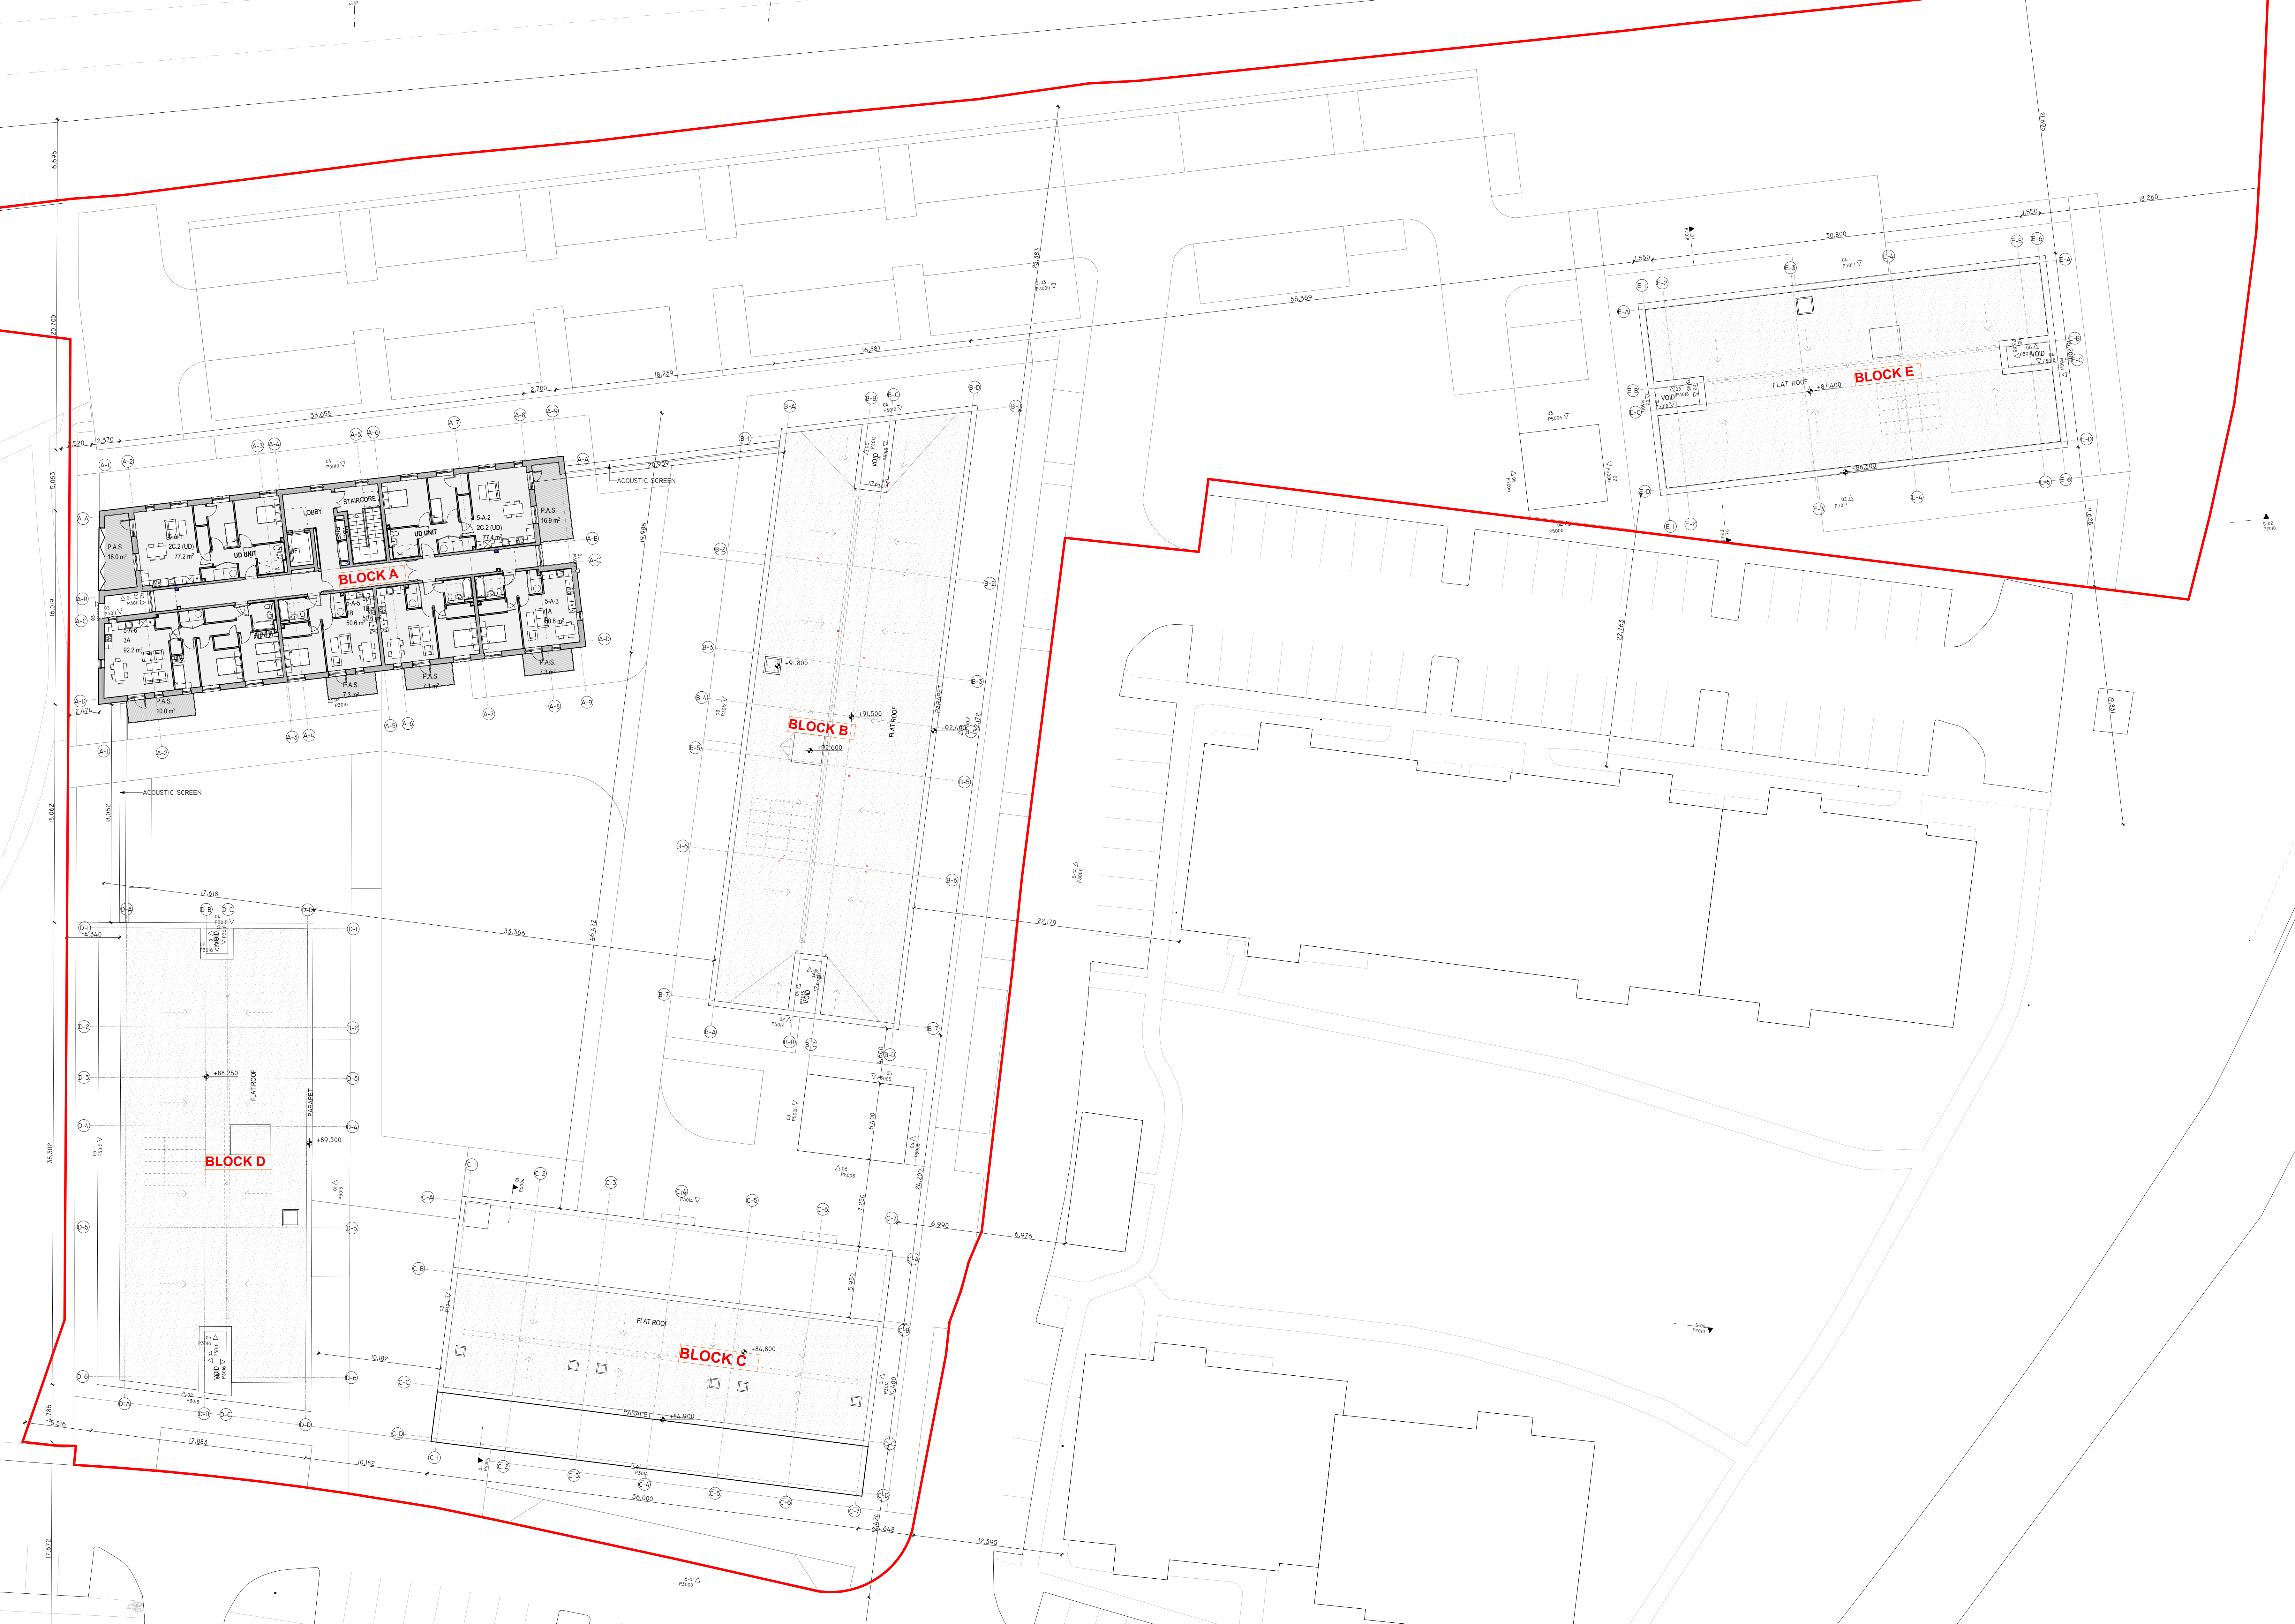

SUBJECT SITE BOUNDARY

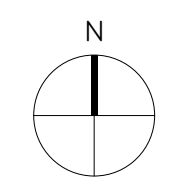

REVISION	NOTE	DATE
CLIENT:	FINGAL COUNTY COUNCIL	
PROJECT:	MAYESTON, POPPINTREE	
DRAWING:	FIFTH FLOOR PLAN	
DATE:	27/10/2023	
SCALE:	A0 @ 1:200	
JOB NO:	21.17 MAY	
DRAWING NO:	PI015	
REC:		

obrain:beary

O'Brain: Beary Architects
 C1 The Stoneworks, Foley Street Dublin 1
 t: 01 855 9640
 info@obrainbeary.ie www.obrainbeary.ie