




01 LEVEL 00
PI060
1:100

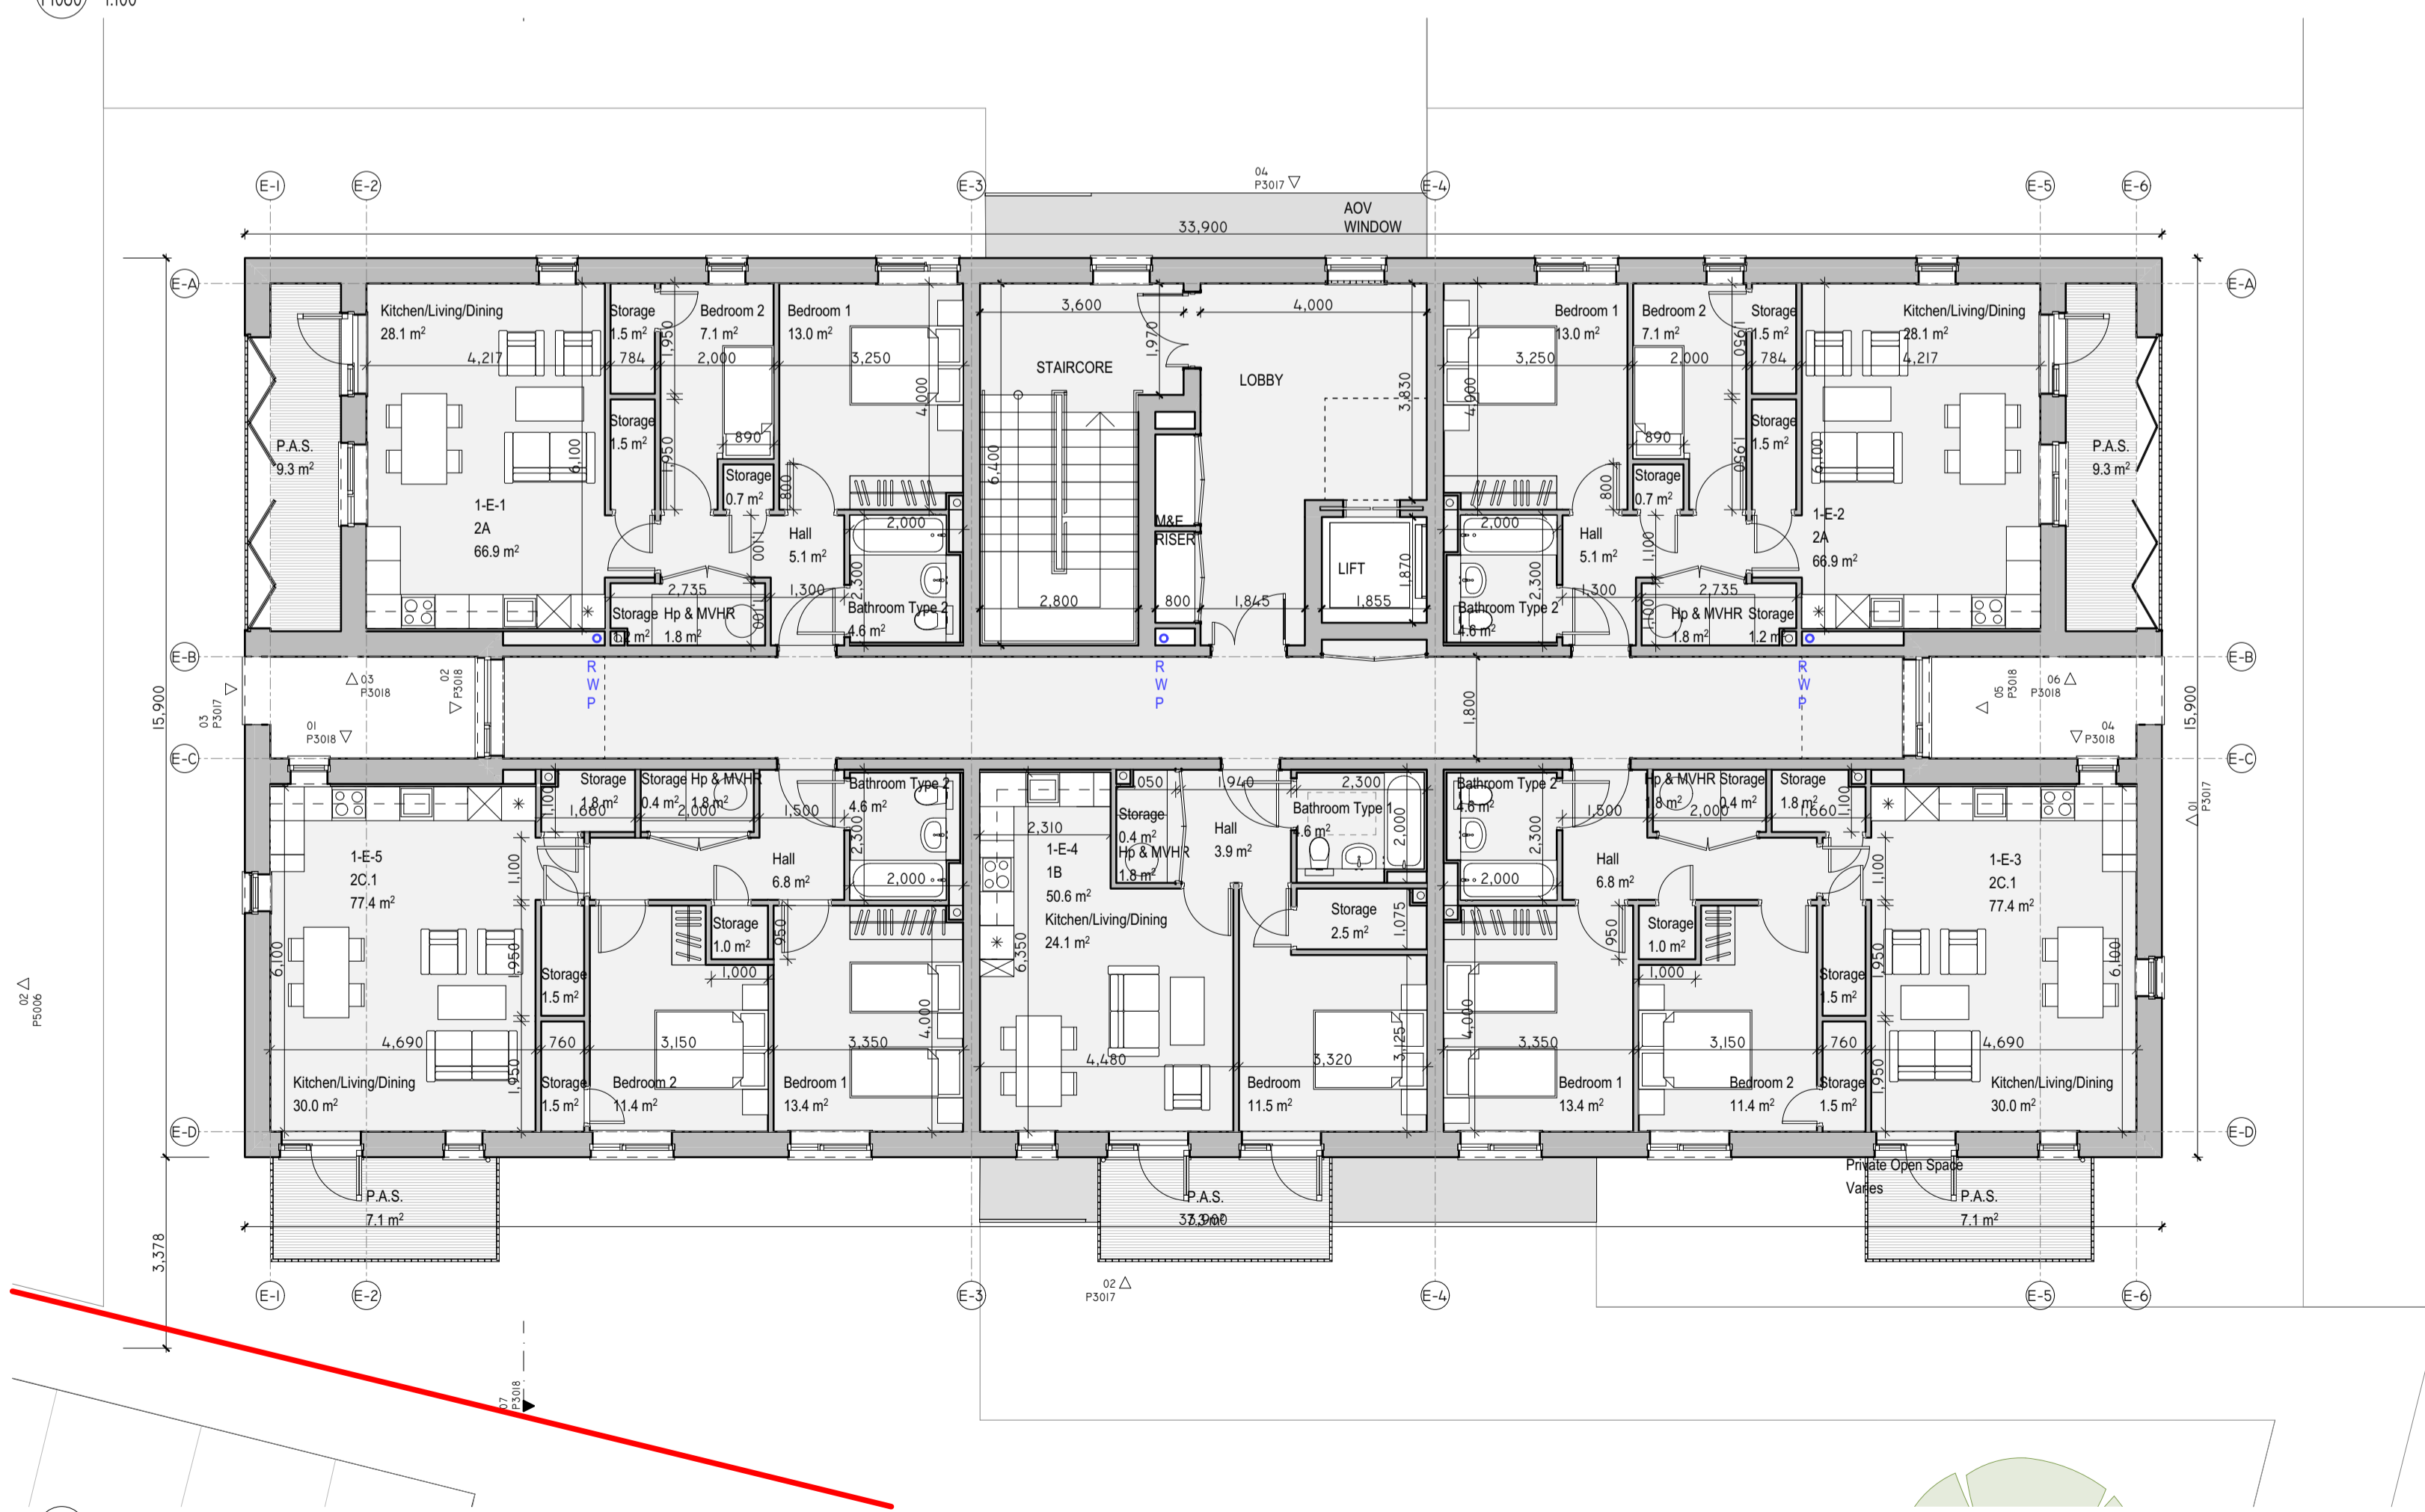

02 LEVEL 01
PI060
1:100

| REVISION | NOTE | DATE |
|--------------|--|------|
| CLIENT: | FINGAL COUNTY COUNCIL | |
| PROJECT: | MAYESTON, POPPINTREE | |
| DRAWING: | BLOCK E GROUND FLOOR & FIRST FLOOR PLANS | |
| DATE: | 27/10/2023 | |
| SCALE: | A1 @ 1:100 | |
| JOB NO.: | 21.17 MAY | |
| DRAWING NO.: | PI060 | |
| REV: | - | |

obrain:beary

O'Brain Beary Architects
C1 The Steeworks Foley Street Dublin 1
t+353 1 855 9040
info@obrainbeary.ie www.obrainbeary.ie

