


01 LEVEL 02  
P1061  
1:100

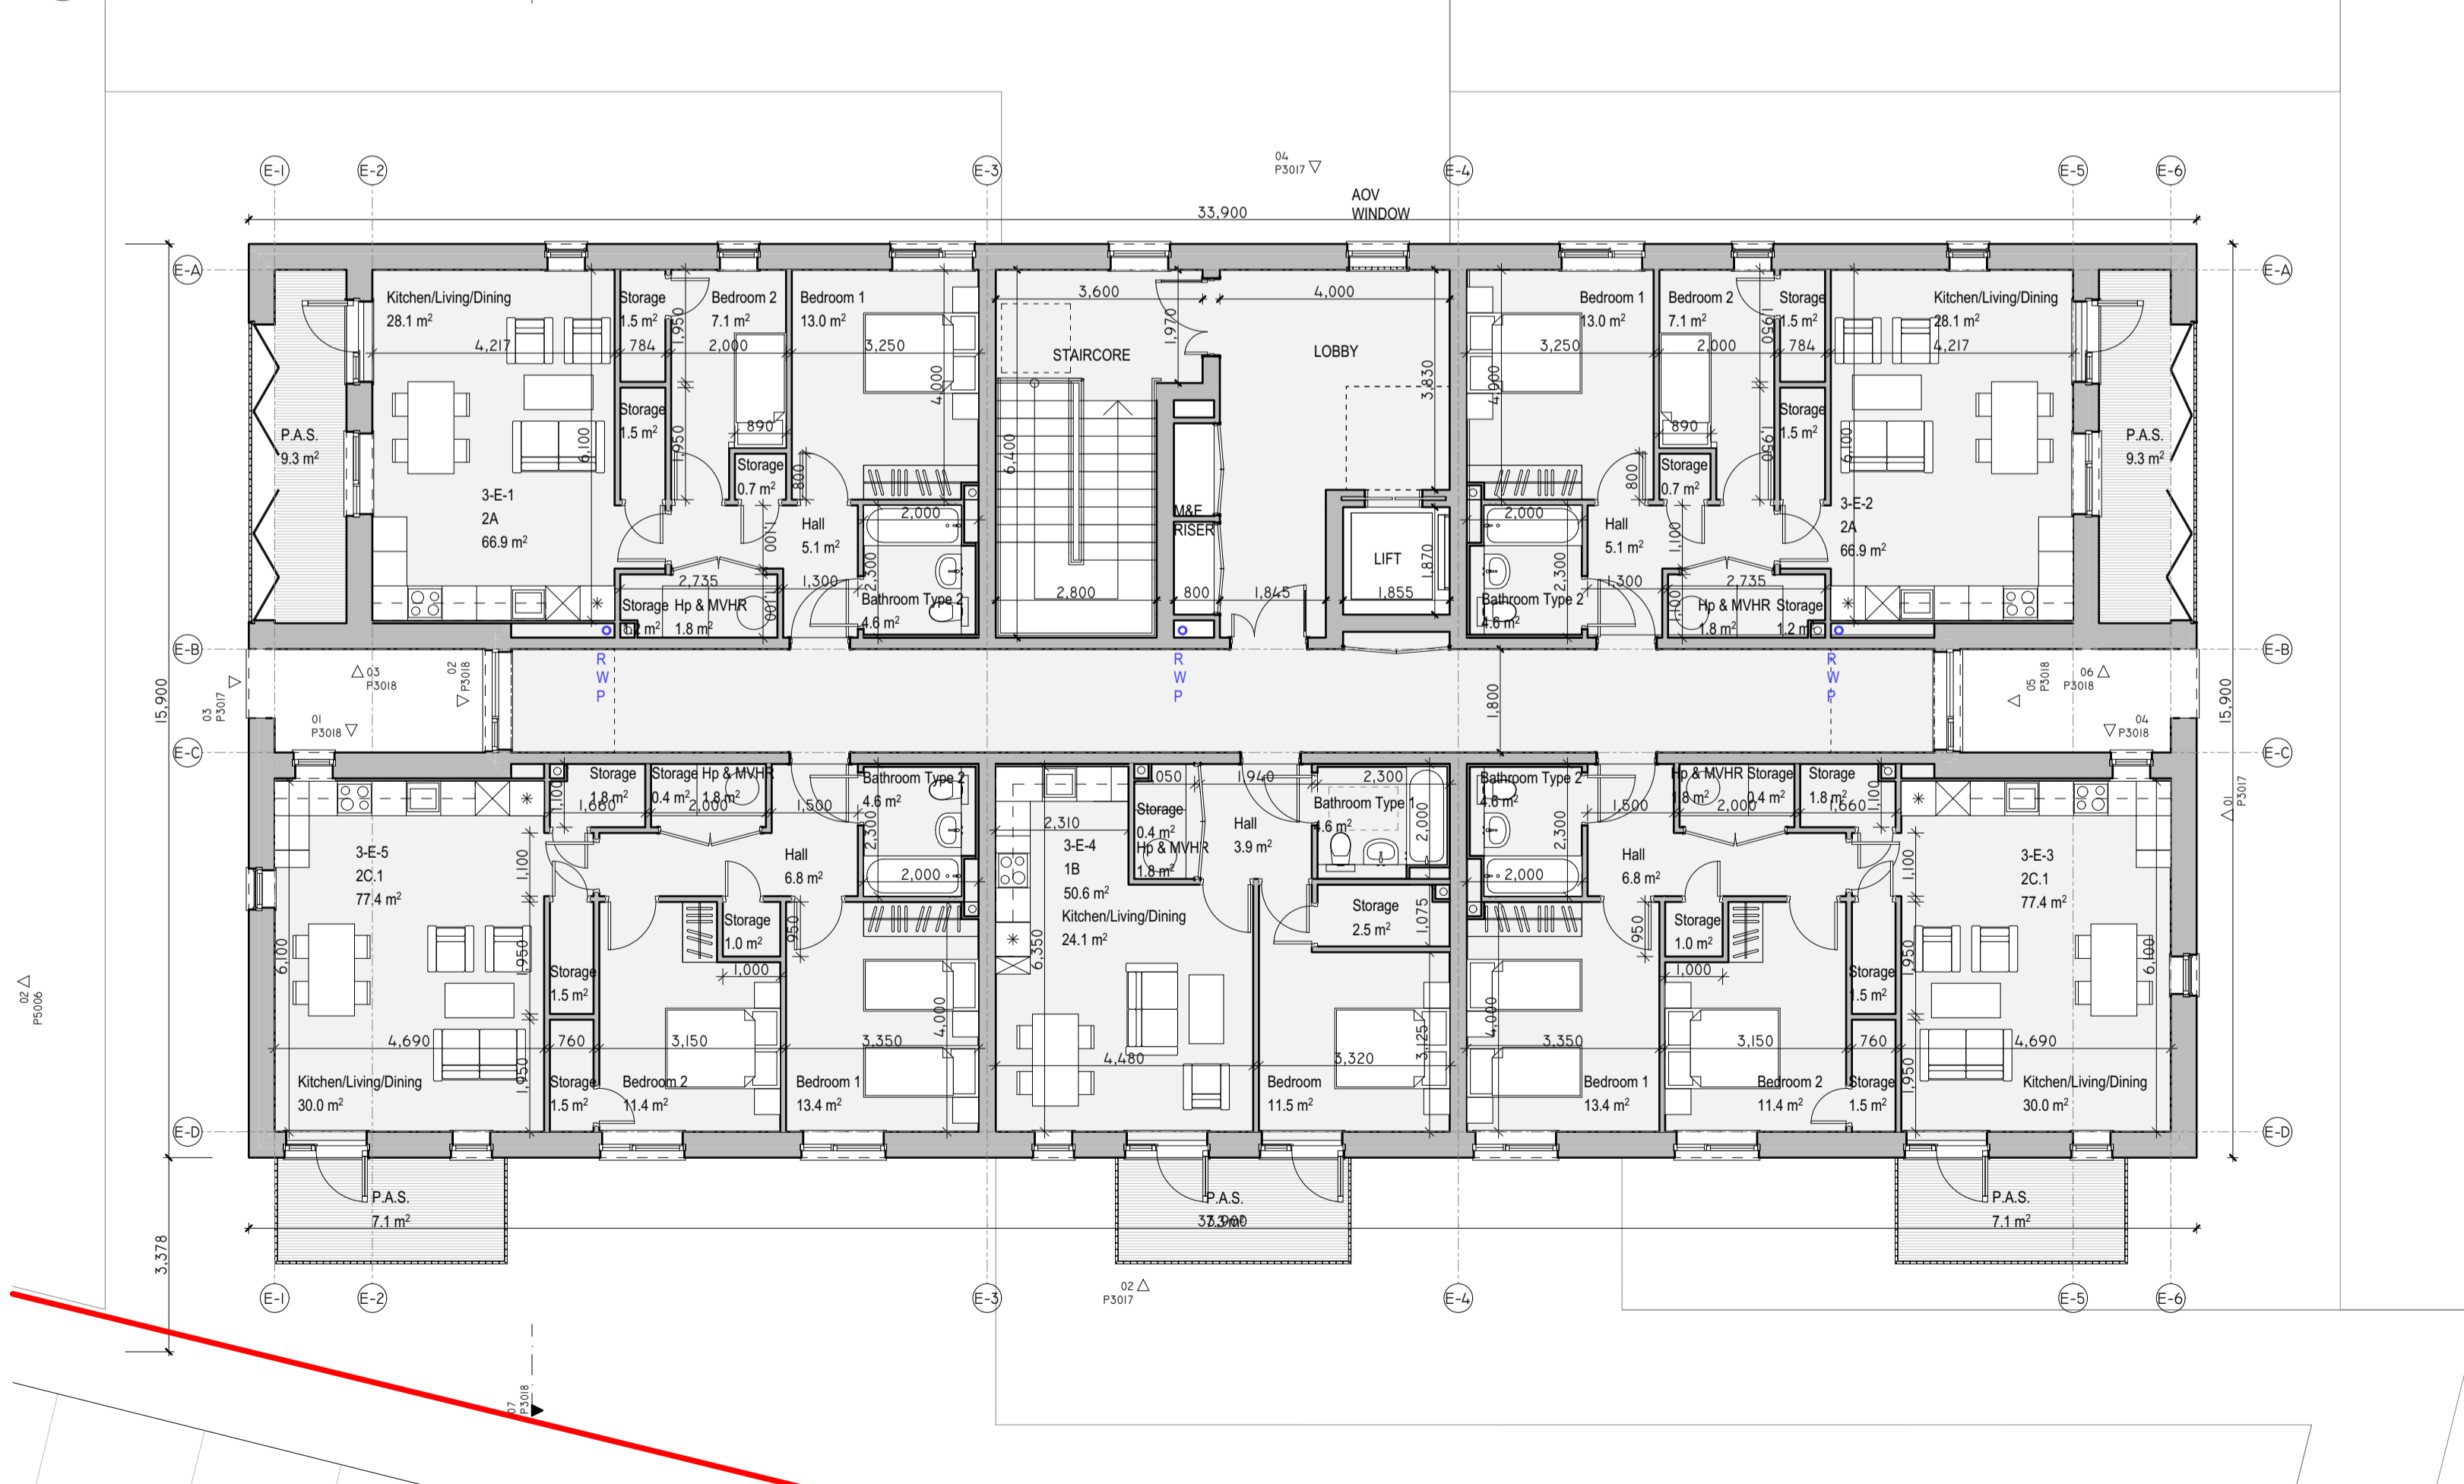

02 LEVEL 03  
P1061  
1:100

REVISION	NOTE	DATE
CLIENT:	FINGAL COUNTY COUNCIL	
PROJECT:	MAYESTON, POPPINTREE	
DRAWING:	BLOCK E SECOND FLOOR & THIRD FLOOR PLANS	
DATE:	27/10/2023	
SCALE:	A1 @ 1:100	
JOB NO.:	21.17 MAY	
DRAWING NO.:	P1061	
REV:	-	

obrain:beary

O'Brain Beary Architects  
C1 The Steeworks Foley Street Dublin 1  
t+353 1 855 9040  
info@obrainbeary.ie www.obrainbeary.ie

