


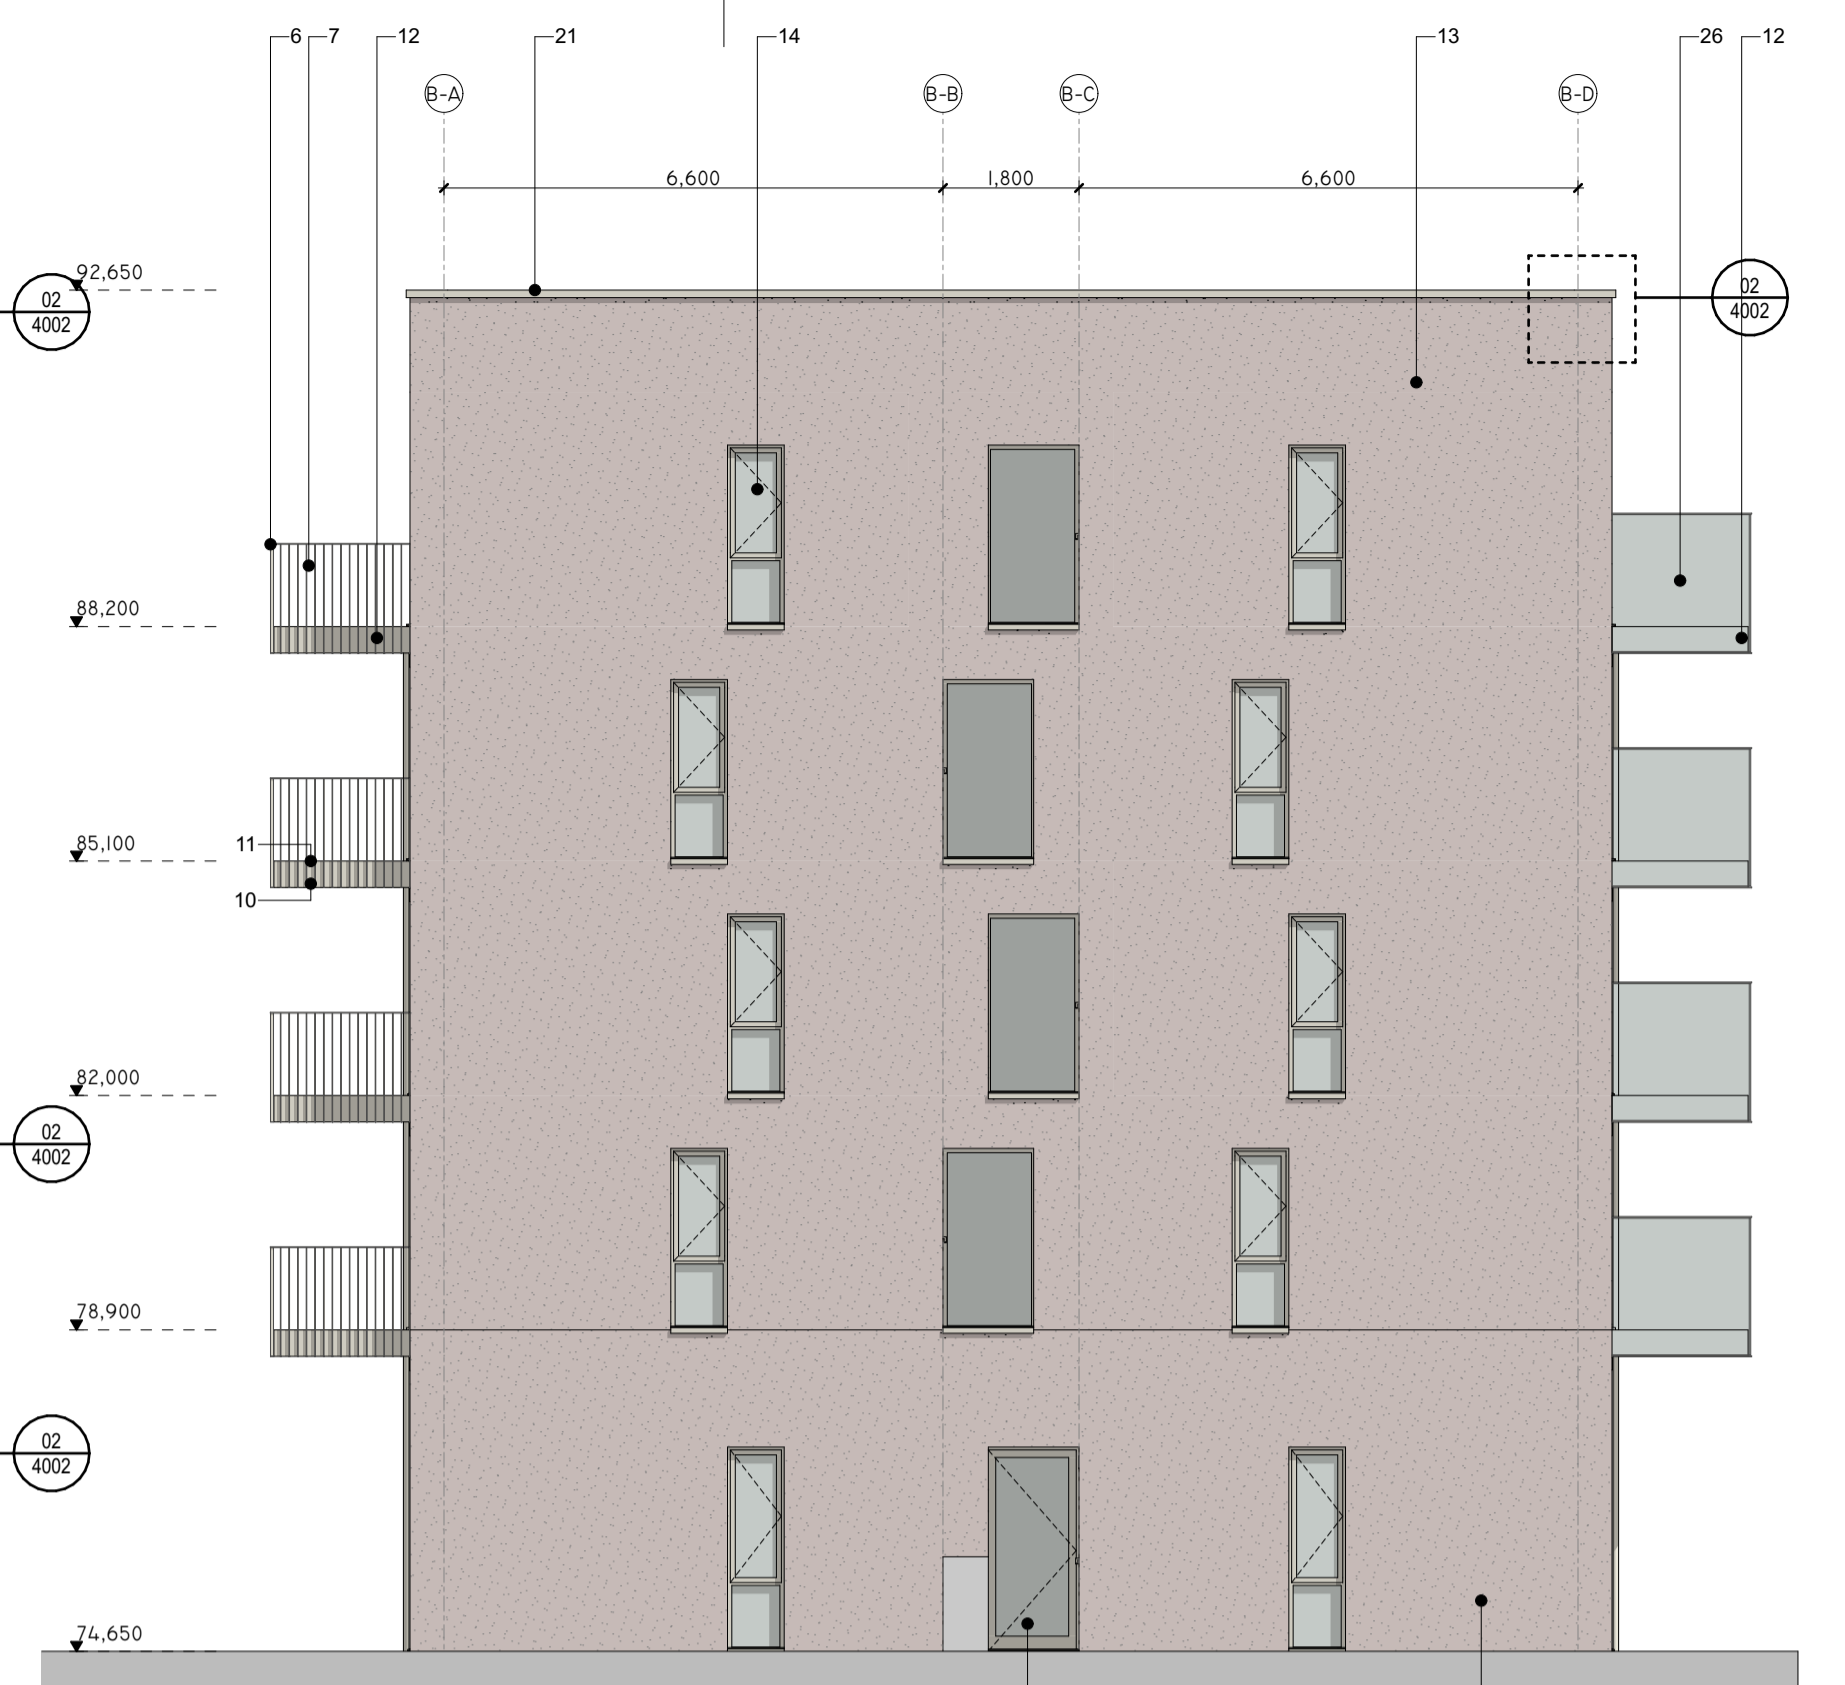


01 BLOCK B EAST ELEVATION I-100  
P3012 1:100



02 BLOCK B SOUTH ELEVATION I-100  
P3012 1:100



03 BLOCK B WEST ELEVATION I-100  
P3012 1:100

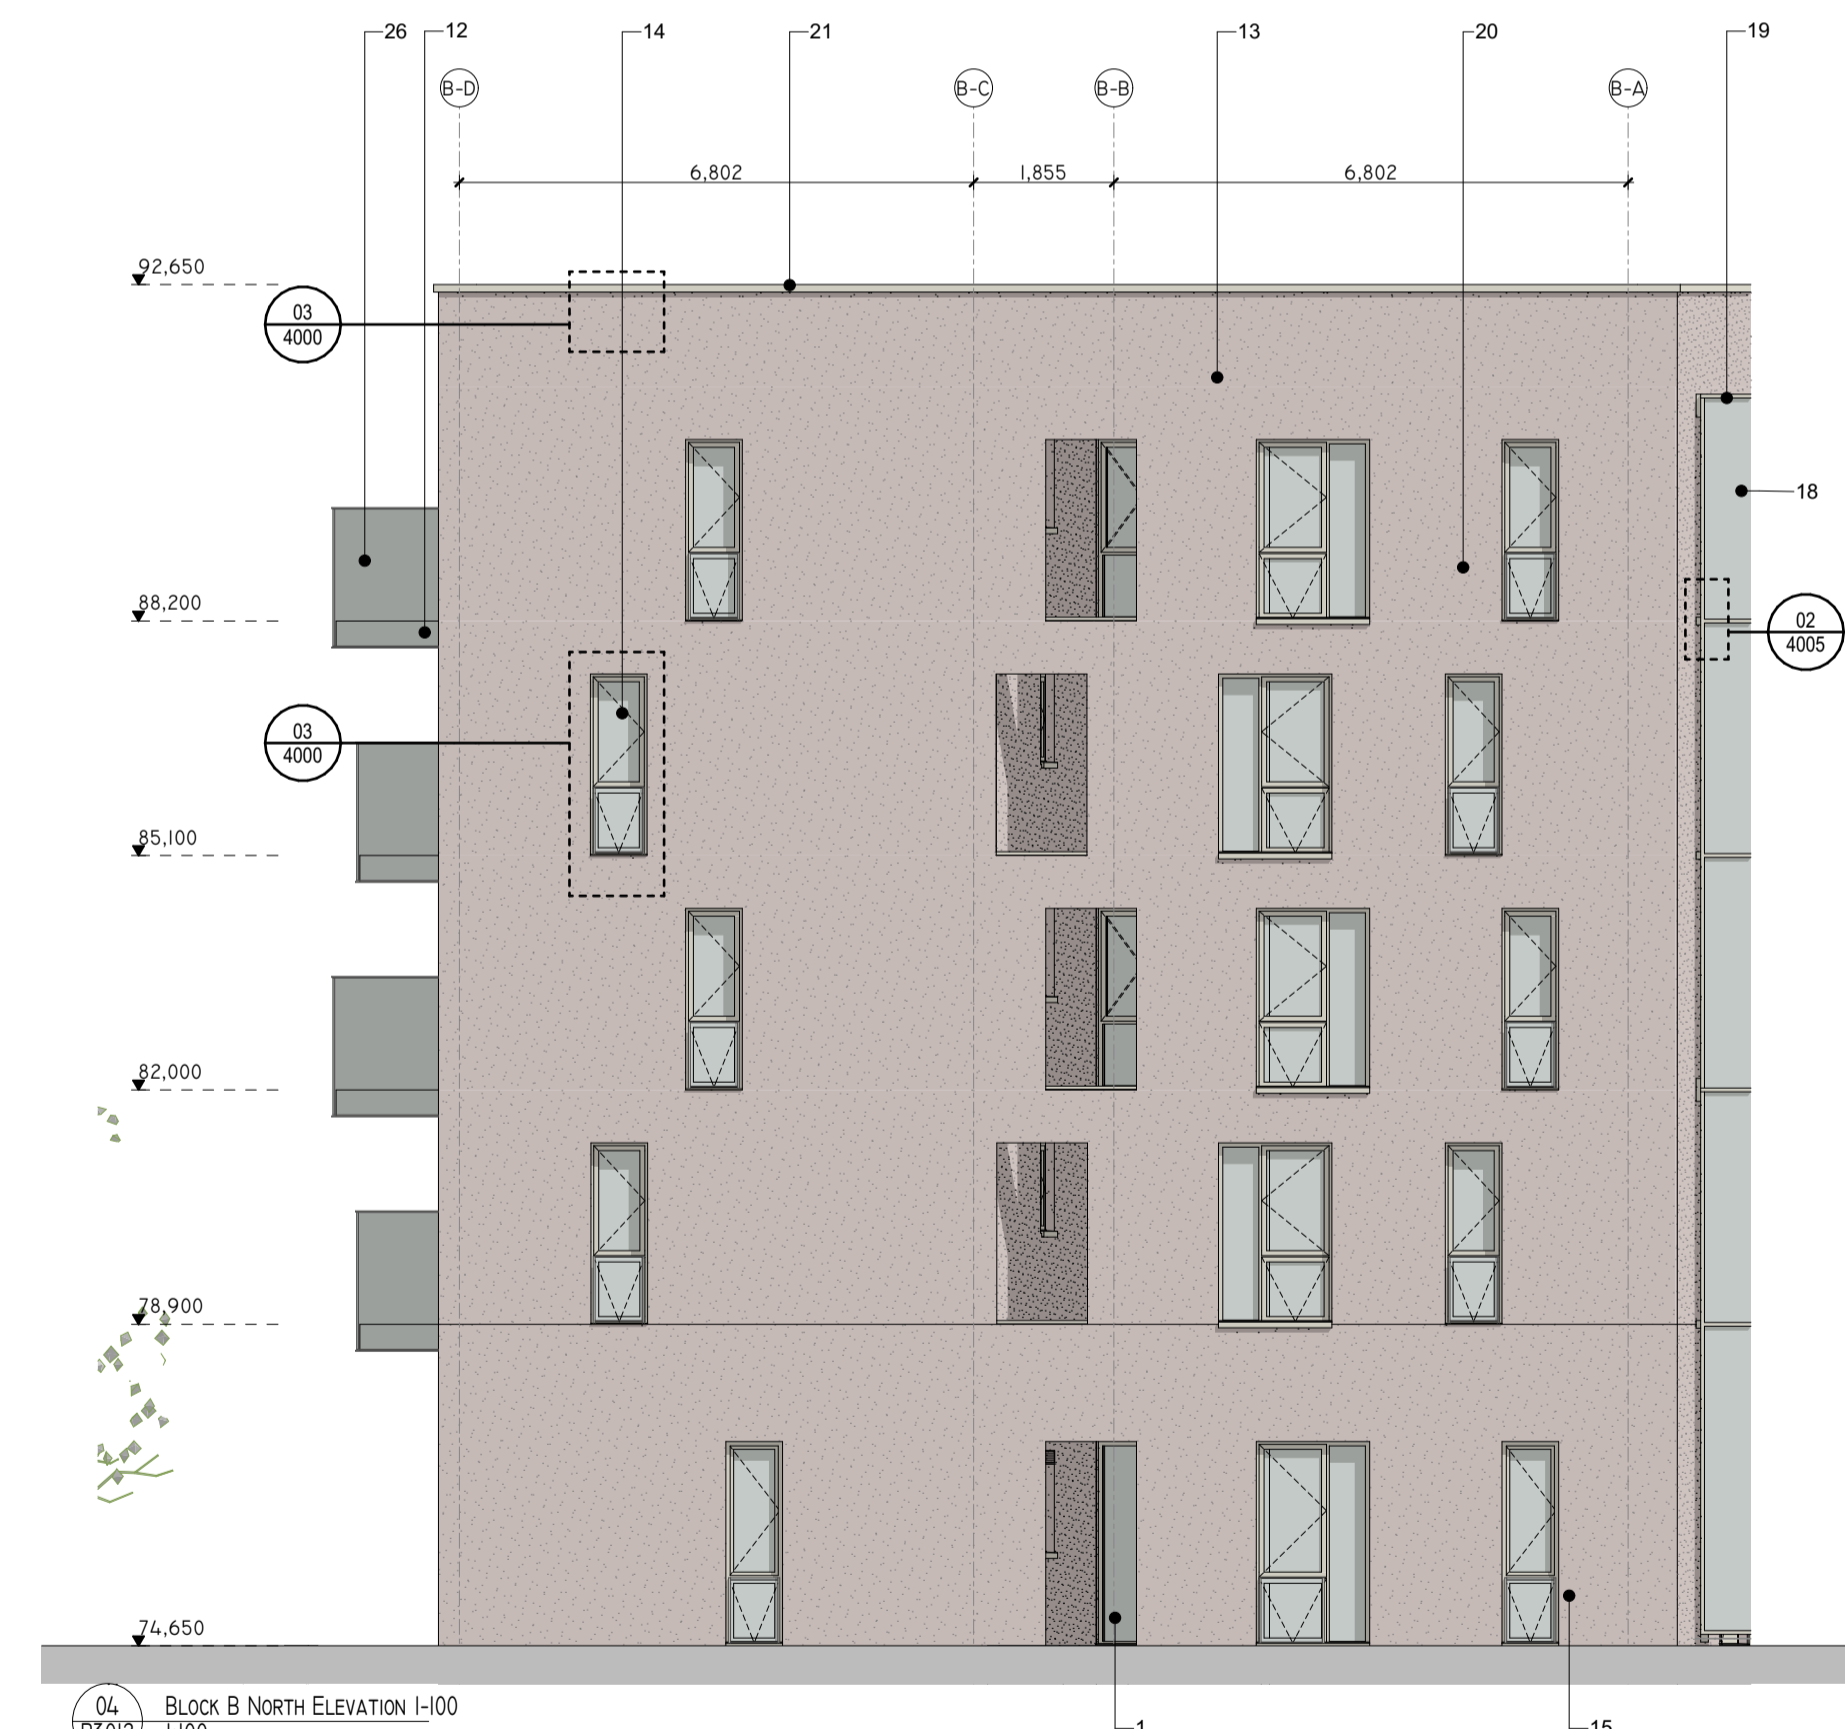

04 BLOCK B NORTH ELEVATION I-100  
P3012 1:100

NOTES

- 01 ALUMINIUM GLAZED DOOR TO COMMON AREAS, PPC FINISH TO MATCH RAINSCREEN CLADDING
- 02 PPC ALUMINIUM FINISH TO CANOPY WITH CONCEALED FIXINGS + RECESSED DOWNLIGHTS
- 03 PPC ALUMINIUM RAINSCREEN PANELS, CONCEALED FIXING
- 04 ALUMINIUM FLASHING TO MATCH CANOPY FINISH
- 05 LOUVRED DOOR TO BIN STORE, PPC ALUMINIUM FINISH DOOR FLUSH TO OUTSIDE FACE OF ALUMINIUM WALL PANELS
- 06 STEEL METAL BALUSTRADES, MS FLAT TOPRAIL, PPC FINISH
- 07 STEEL METAL BALUSTRADES, MS FLAT BALUSTRADES AT MAX. 100MM CENTRES, PPC FINISH, PPC FINISH
- 08 PPC ALUMINIUM ROUND RAINWATER PIPE
- 09 CONTINUOUS FLANGELESS PPC LOUVRED CONCEALING SUPPLY + EXTRACT CONNECTIONS BEHIND
- 10 PPC ALUMINIUM SOFFIT PANELS
- 11 ALUMINIUM DECKING
- 12 PPC ALUMINIUM FASCIA TO PERIMETER OF BALCONY SLAB
- 13 CATEGORY 2 IMPACT RENDER FINISH TO UPPER LEVELS, ALTERNATIVE MINERAL PAINT FINISH ON SMOOTH SPONGED RENDER
- 14 TRIPLE GLAZED ALUMINIUM CLAD WINDOWS & DOORS AND ALUMINIUM SILLS
- 15 CATEGORY 1 IMPACT RENDER FINISH TO LEVEL 0, ALTERNATIVE MINERAL PAINT FINISH ON SMOOTH SPONGED RENDER
- 16 DOWNPIPE CONCEALED IN DEPTH OF ALUMINIUM CLADDING BUILD OUT
- 17 FULL HEIGHT FRAMELESS GLASS RETRACTABLE WINTER GARDEN SCREEN
- 18 ACOUSTIC SCREEN - FIXED CLEAR GLAZED PANEL IN CURTAIN WALLING SYSTEM, LAMINATED AND TOUGHENED
- 19 ACOUSTIC SCREEN - PPC ALUMINIUM CURTAIN WALLING SYSTEM SUPPORTED BY PPC GALVANISED STEEL STRUCTURE
- 20 GLASS BALUSTRADE SYSTEM FIXED SIDE TO SIDE OF WINDOW FRAME AS ACOUSTIC SHIELD TO LOWER WINDOW

- 21 PPC ALUMINIUM PARAPET CAPPING, MIN 3MM THICKNESS
- 22 INTERNAL METAL BALUSTRADES, MS FLAT BALUSTRADES AT MAX. 100MM CENTRES, PPC FINISH
- 23 CONCRETE PAVERS
- 24 CLEAR GLASS FRAMELESS BALUSTRADE, MECHANICALLY FIXED TO BALCONY AT BASE, 1.5M ABOVE FLOOR LEVEL, SLOTTED HANDRAIL
- 25 PPC GALVANISED STEEL PRIVACY SCREEN PANELS IN PPC GALVANISED STEEL FRAME
- 26 EXTENSIVE GREEN ROOF SYSTEM WITH PRECULTIVATED SEDUM BLANKET
- 27 OUTWARD OPENING AOV WINDOW FOR SMOKE EXTRACT, WITH INTERNAL METAL GUARDING
- 28 TOUGHENED + LAMINATED GLASS PANEL FIXED BY MEANS OF SLIM TOP + BOTTOM CHANNELS (COLOUR MATCHED TO METALWORK)
- 29 TOUGHENED + OPAL LAMINATED GLASS PRIVACY SCREENS
- 30 PPC ALUMINIUM FINISH TO LIFT DOOR

REVISION	NOTE	DATE
CLIENT:	FINGAL COUNTY COUNCIL	
PROJECT:	MAYESTON, POPPINTREE	
DRAWING:	BLOCK B ELEVATIONS I	
DATE:	06/12/2023	
SCALE:	A1 @ 1:100	
JOB NO.:	21.17 MAY	
DRAWING NO.:	P3012	
REV.:	-	

obrain:beary

O'Brain Beary Architects  
 C1 The Steelworks Foley Street Dublin 1  
 t+353 1 855 9040  
 info@obrainbeary.ie www.obrainbeary.ie