




EXTERNAL BIKE STORE
GROUND FLOOR PLAN

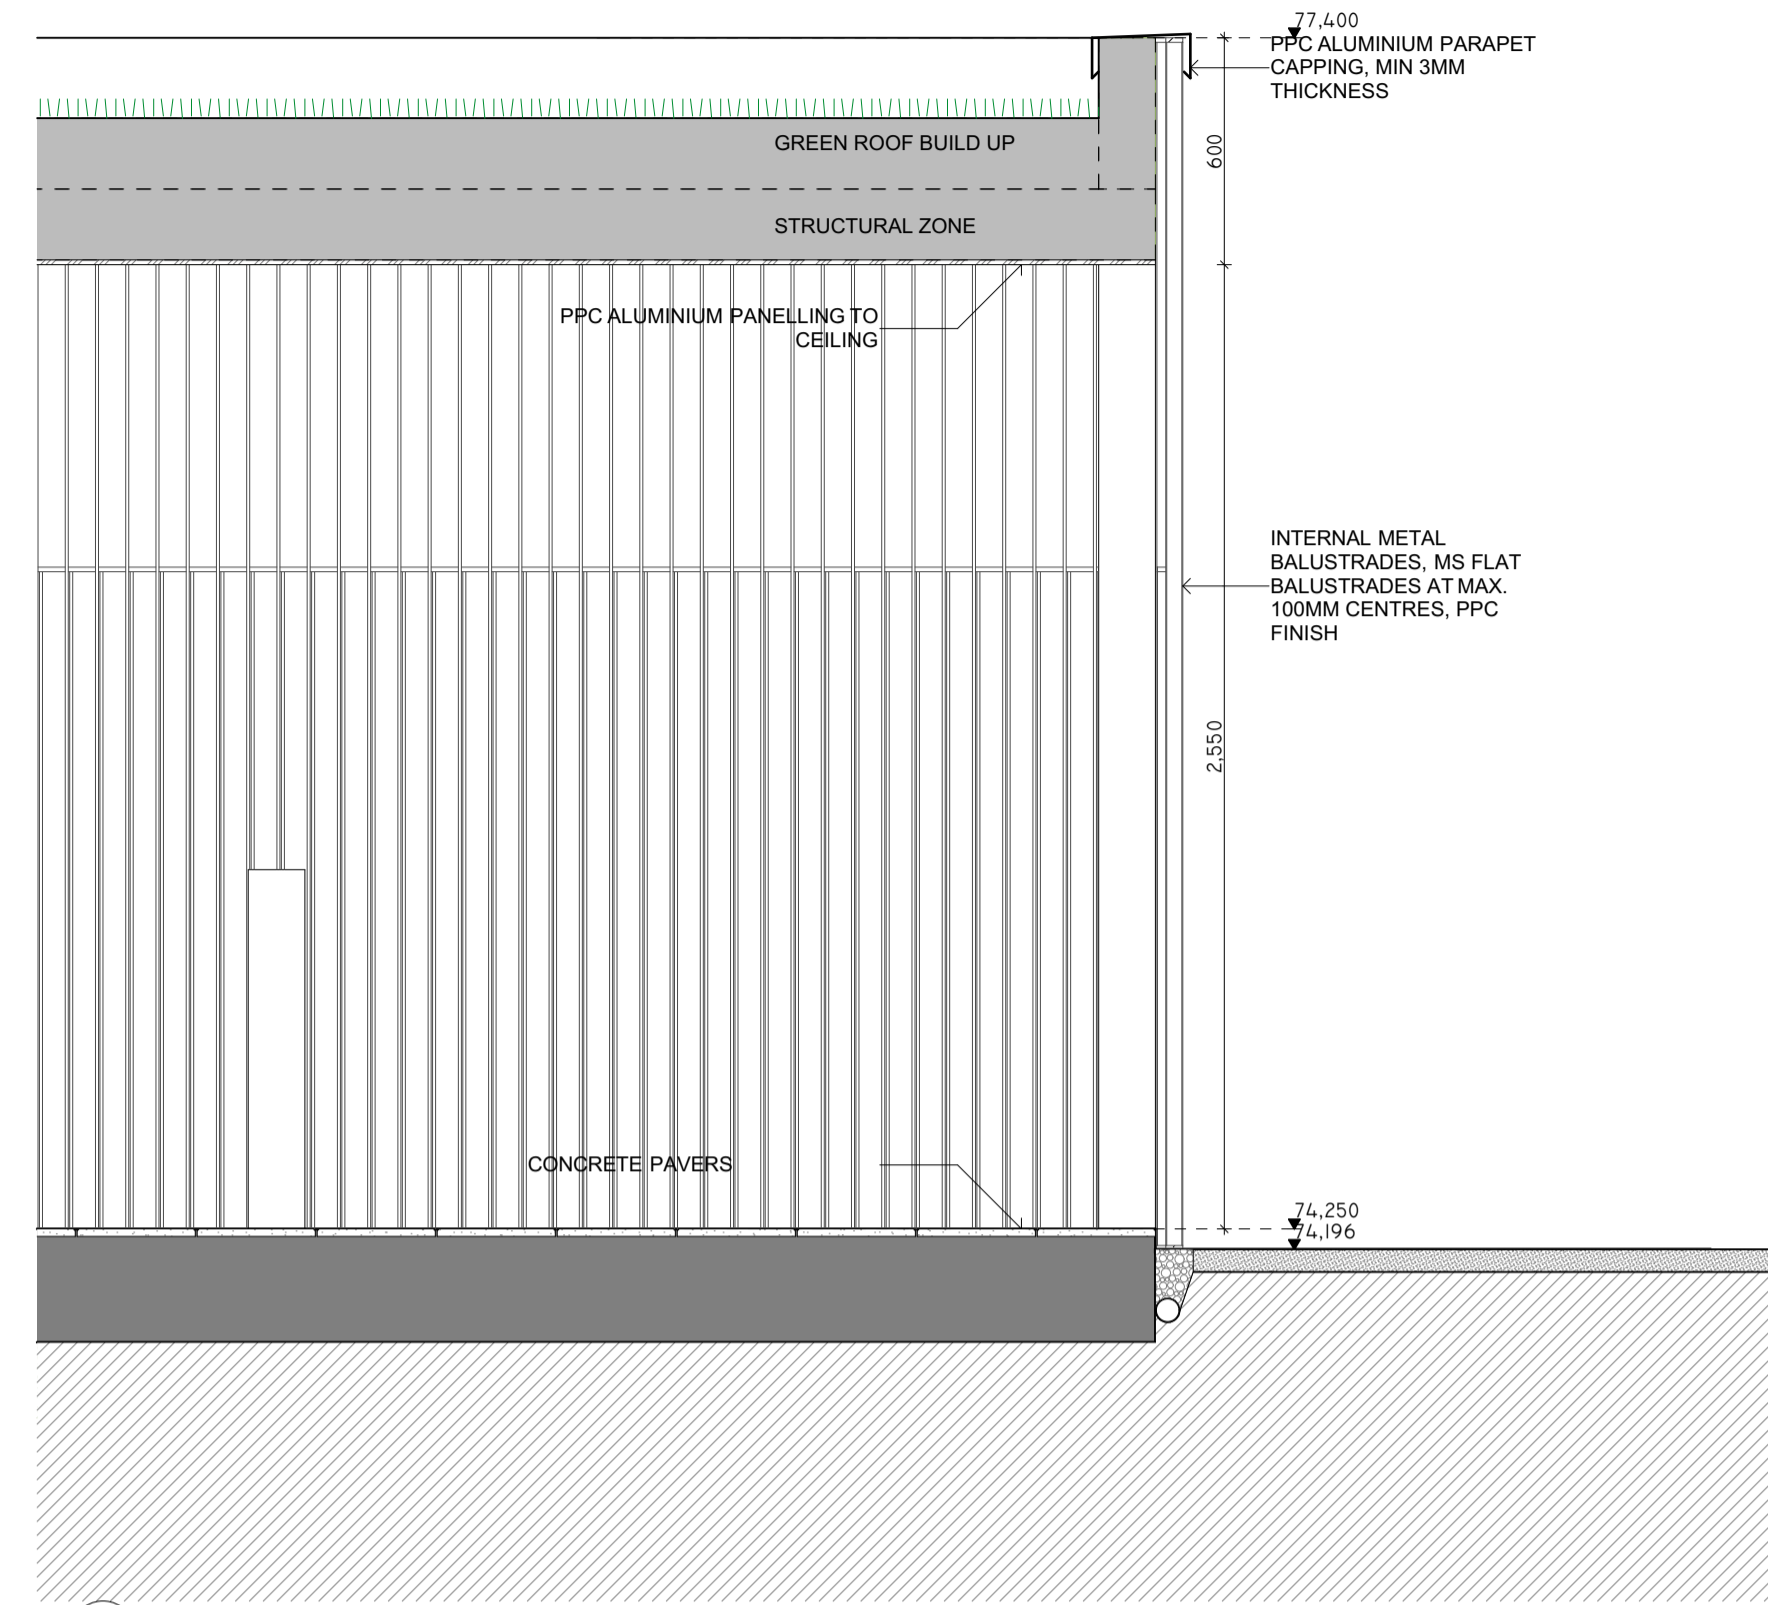


02 BIKE STORE SECTION
P5005 1:20

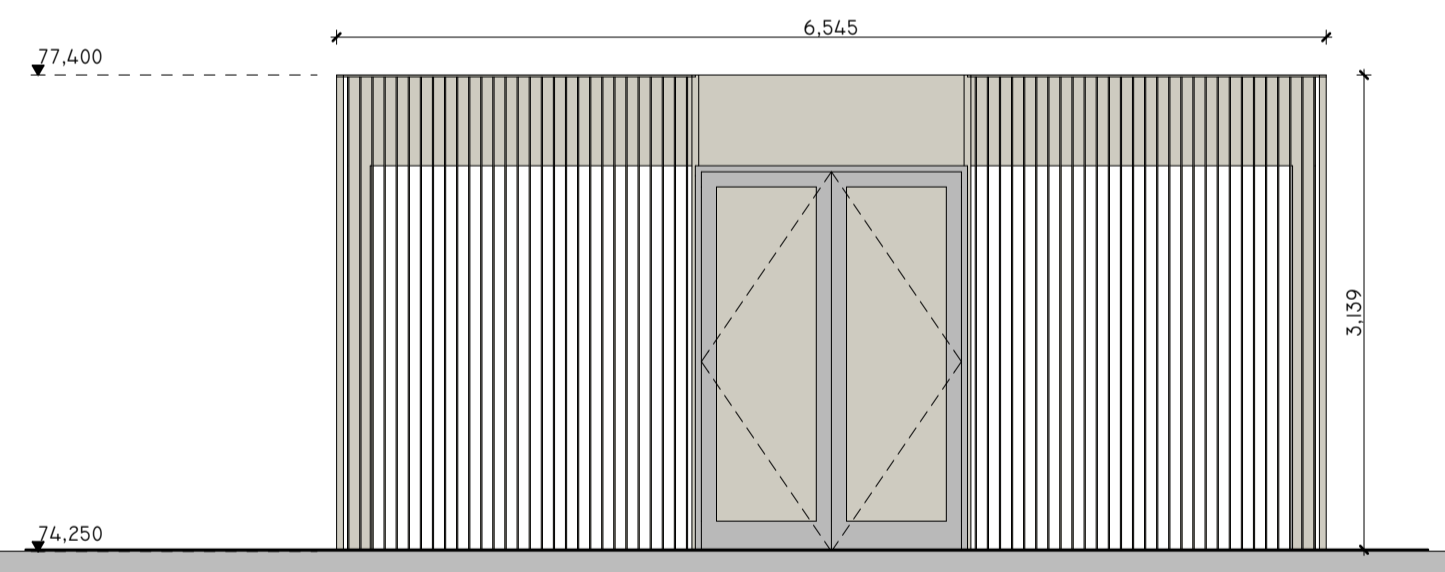


03 BIKE STORE WEST ELEVATION
P5005 1:50

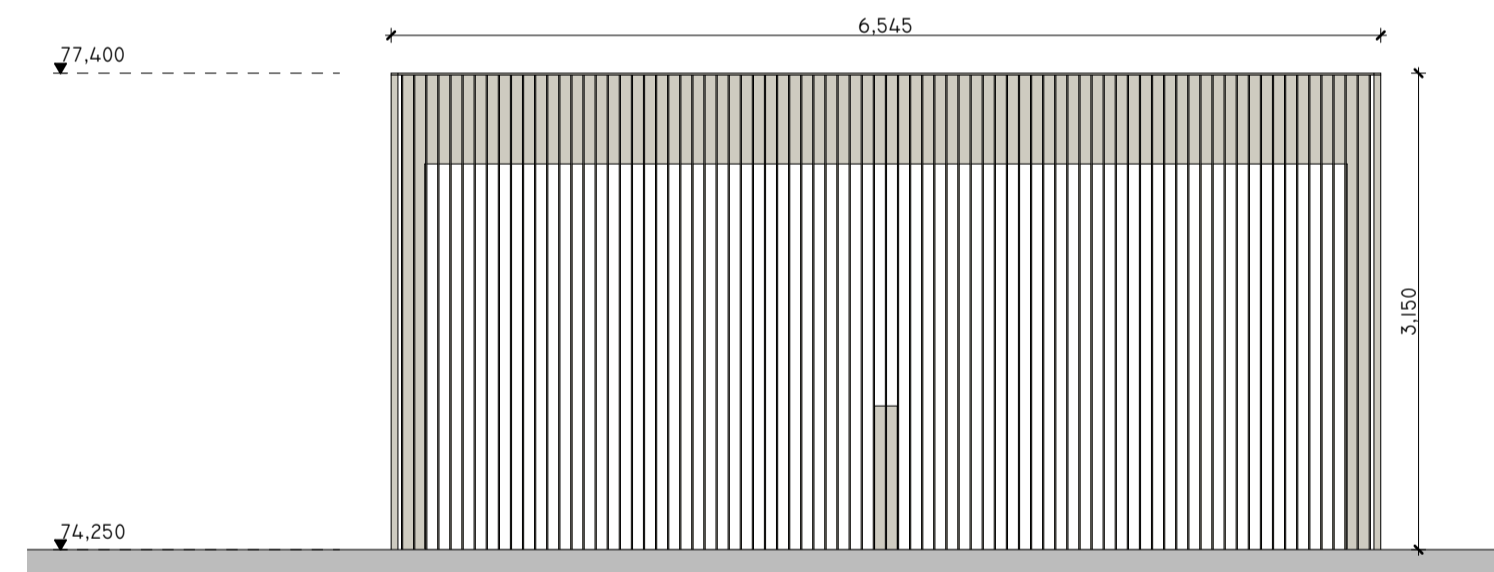

04 BIKE STORE EAST ELEVATION
P5005 1:50

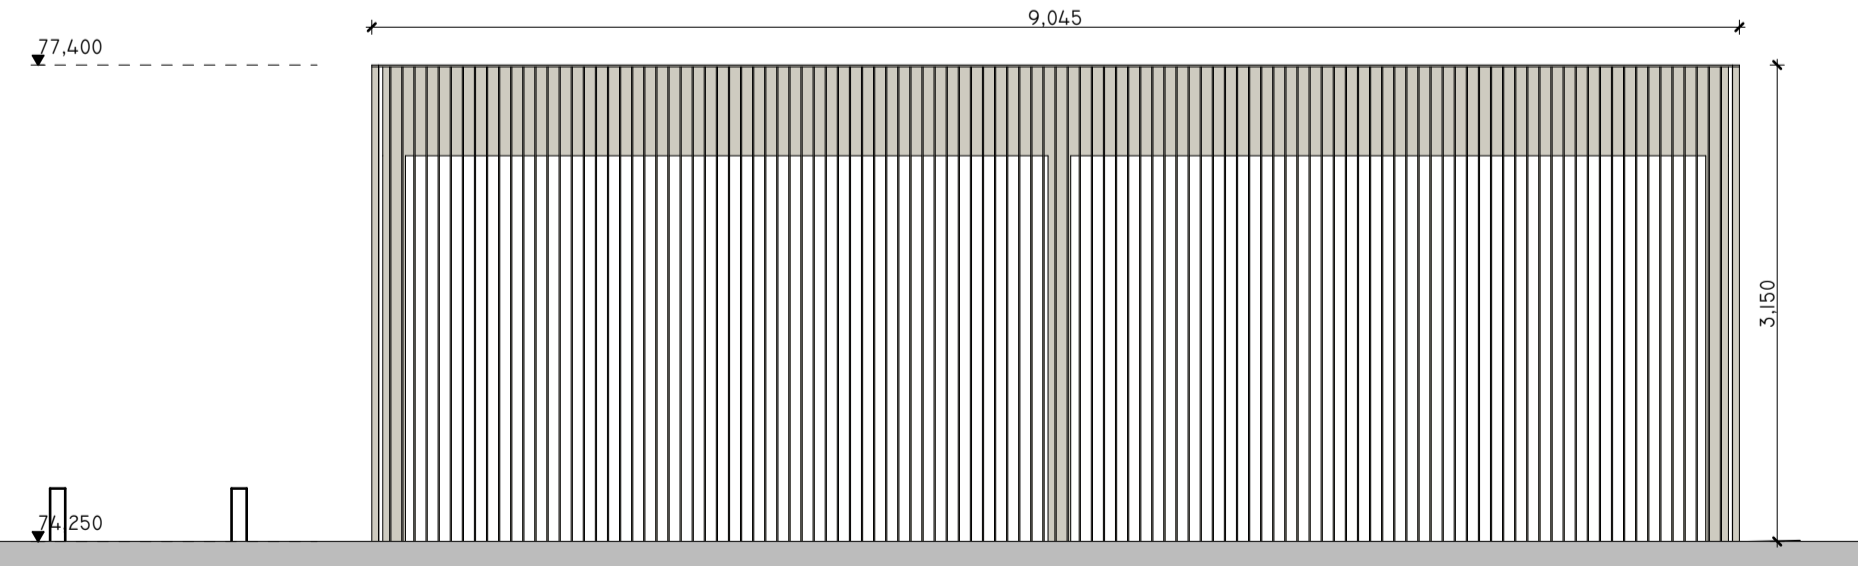

05 BIKE STORE NORTH ELEVATION
P5005 1:50

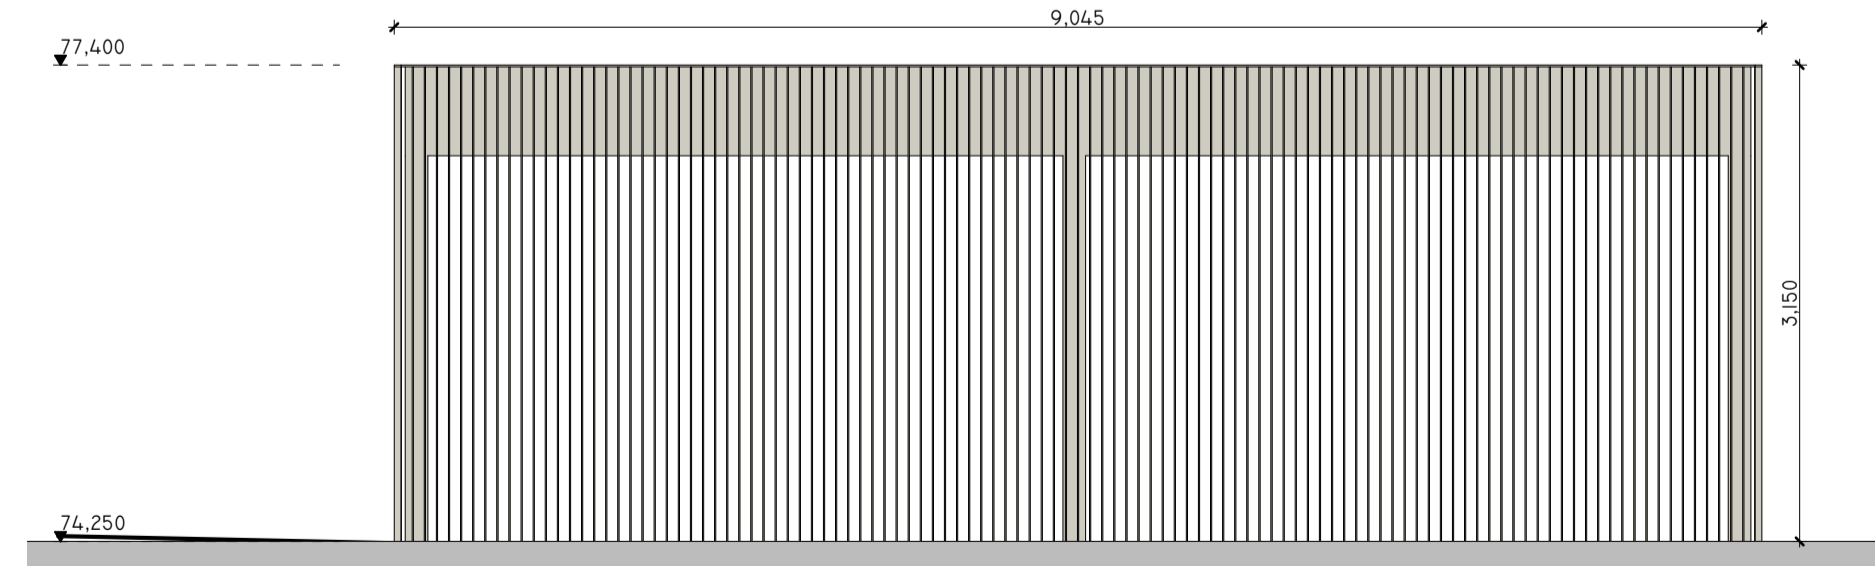

06 BIKE STORE SOUTH ELEVATION
P5005 1:50

REVISION	NOTE	DATE
CLIENT:	FINGAL COUNTY COUNCIL	
PROJECT:	MAYESTON, POPPINTREE	
DRAWING:	EXTERNAL BIKE STORE	
DATE:	27/10/2023	
SCALE:	A1 @ 1:50, 1:20	
JOB NO.:	21.17 MAY	
DRAWING NO.:	P5005	
REV:	-	

obrain:beary

O'Brain Beary Architects
C1 The Steelworks Foley Street Dublin 1
t+353 1 855 9040
info@obrainbeary.ie www.obrainbeary.ie