



NORTH ELEVATION
SCALE 1:100

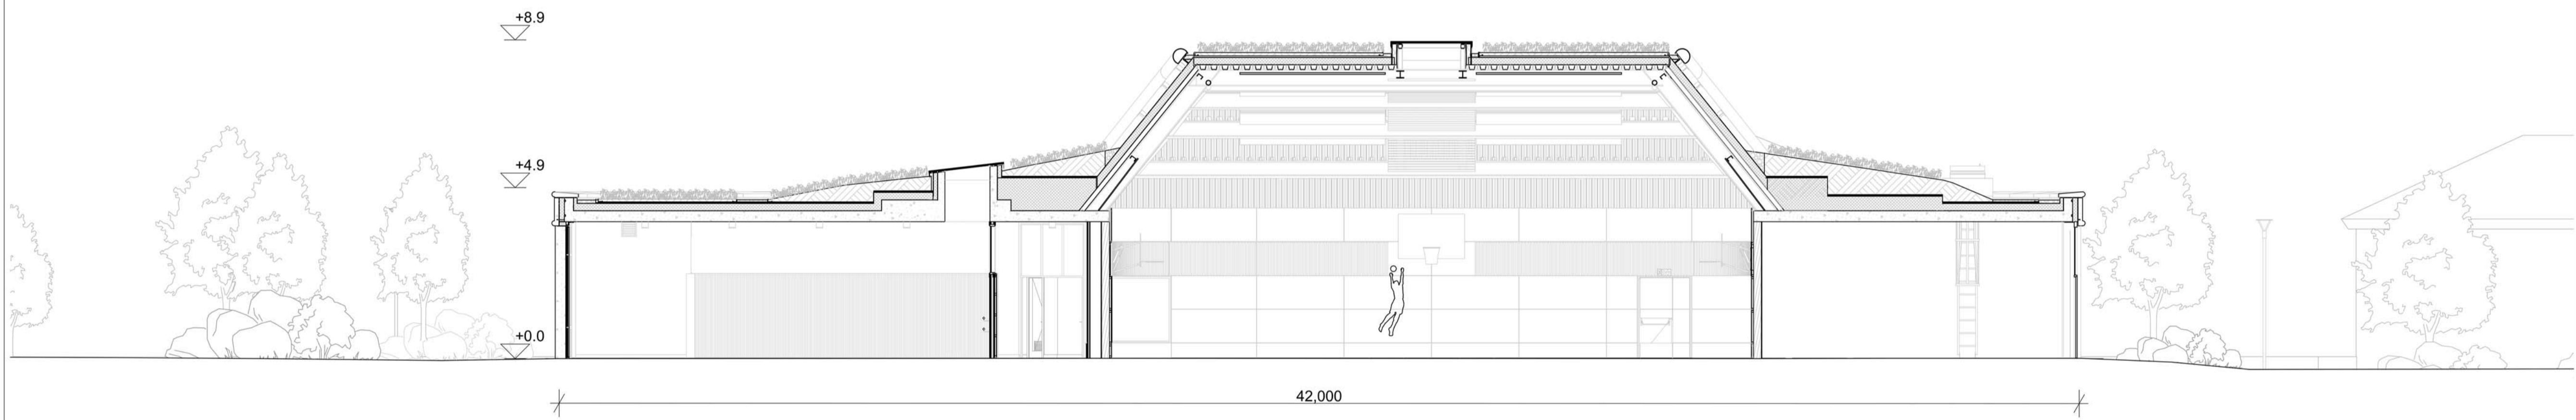

SECTION B-B
SCALE 1:100

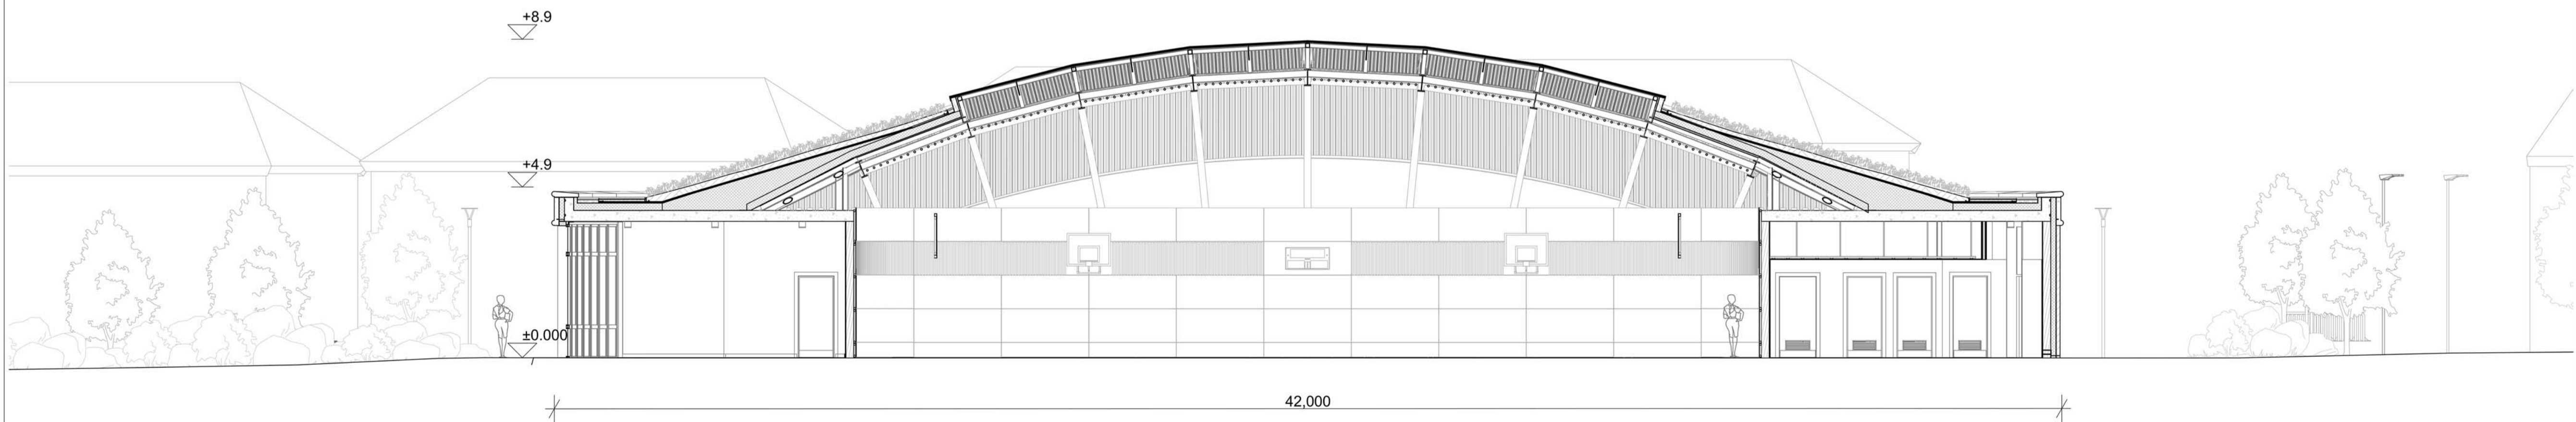

SECTION A-A
SCALE 1:100

GENERAL NOTE
±0.00 = FINISHED GROUND FLOOR LEVEL

FOR PLANNING PURPOSES ONLY.
COPYRIGHT RESERVED.

NO.	REVISION	DATE	BY	CHKD	ASPD
P-01	PLANNING ISSUE		KM	EW	MH
	Revision				

PROJECT STAGE: **PLANNING**

Henchion + Reuter Architects
Dublin + Berlin

The Barracks, 76 Inshatown Road, Dublin 4, Ireland
t: +353 (0) 1 6674740
e: info@henchion-reuter.com
w: www.henchion-reuter.com

CLIENT: **FINGAL COUNTY COUNCIL**

PROJECT: **BALDOYLE COMMUNITY CENTRE**

DRAWING TITLE: **SECTIONS**

DRAWING NO.: **BCC-HRA-ZZ-00-DR-A-201** | P-01

SCALE: **1:100** | DATE: **Work in Progress**

DRAWN: **KM** | CHECKED: **EW** | DATE: **MH** | DRAWING DIMENSIONS: **594 x 841mm**

