




EXISTING MARKETING SUITE PLAN  
SCALE 1:100

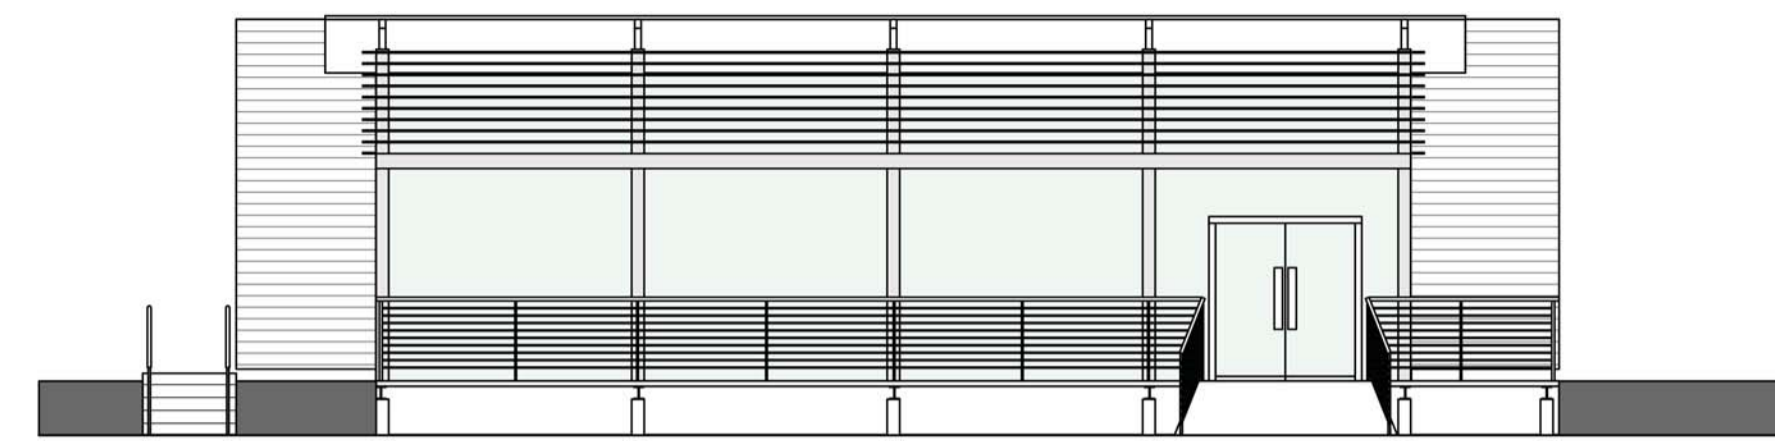


EAST ELEVATION  
SCALE 1:100

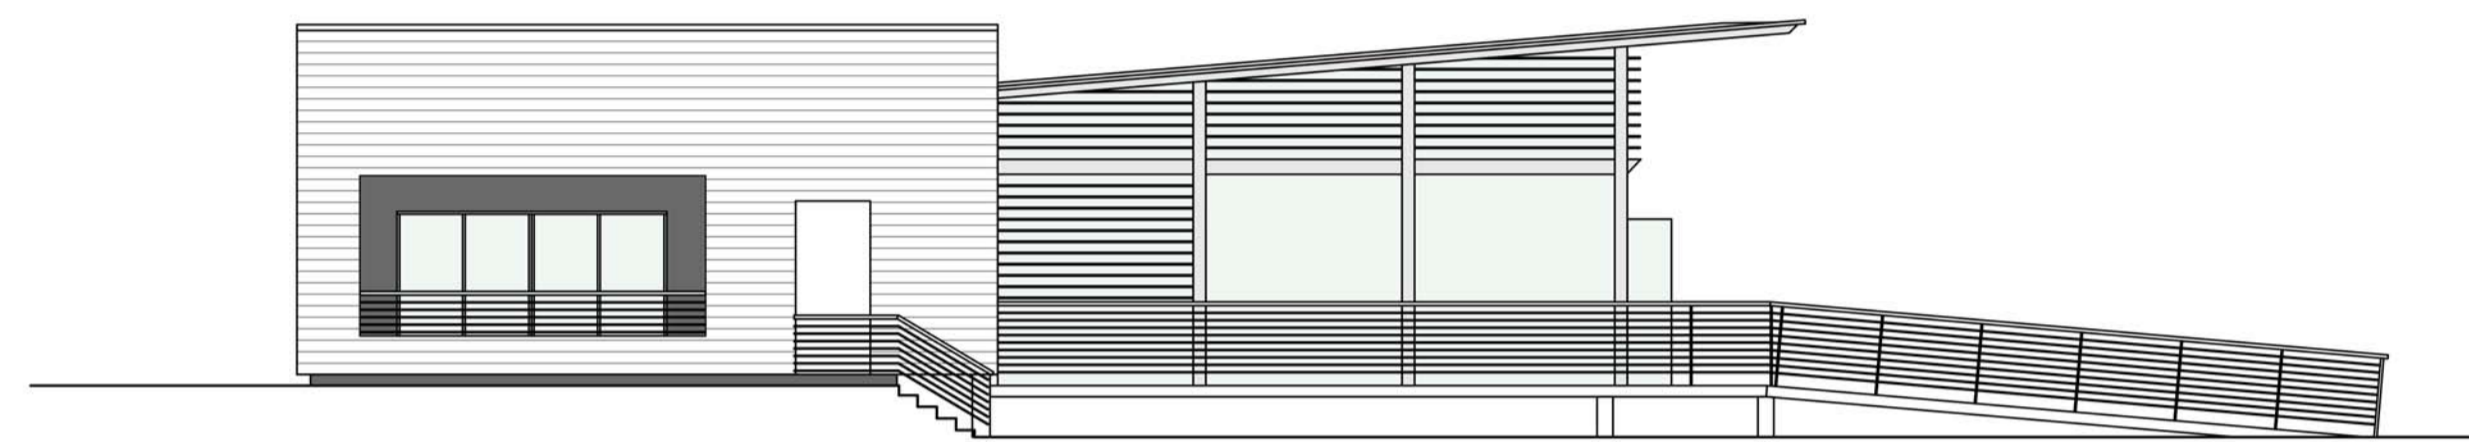

SOUTH ELEVATION  
SCALE 1:100

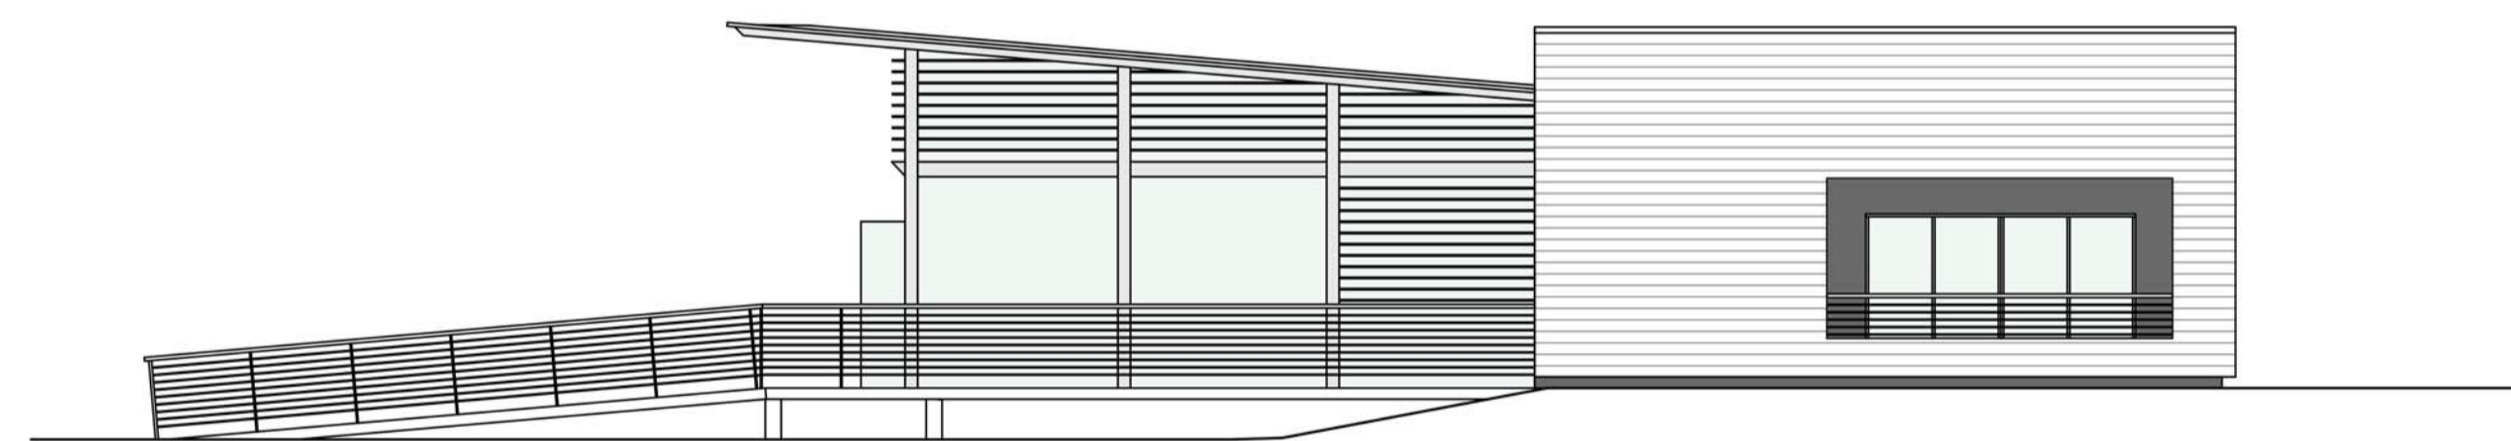


NORTH ELEVATION  
SCALE 1:100

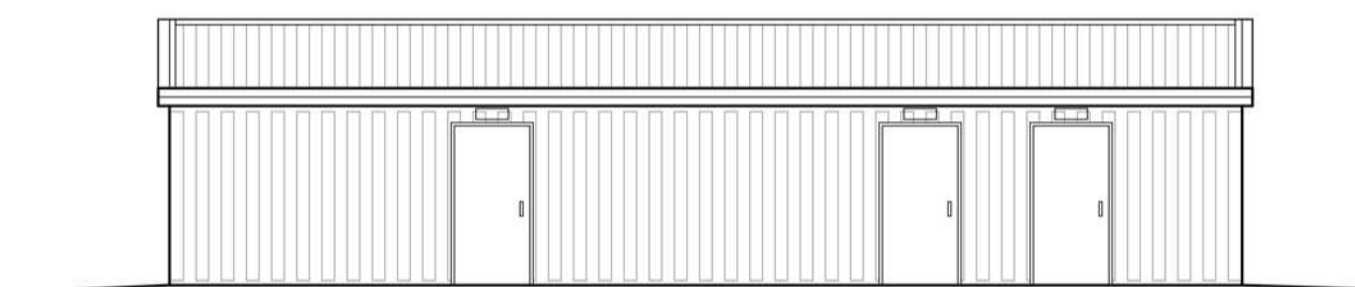

EXISTING CHANGING ROOMS-SOUTH ELEVATION  
SCALE 1:100




EXISTING CHANGING ROOMS-EAST ELEVATION  
SCALE 1:100

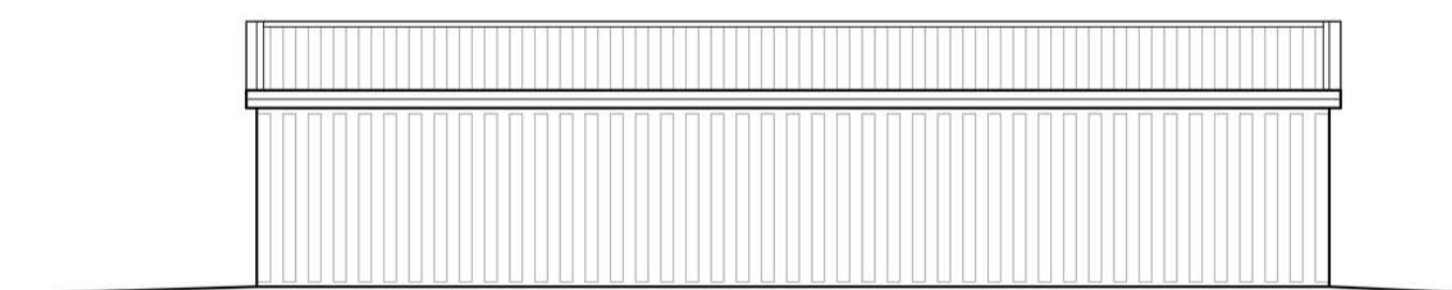

EXISTING CHANGING ROOMS-NORTH ELEVATION  
SCALE 1:100



EXISTING CHANGING ROOMS-WEST ELEVATION  
SCALE 1:100

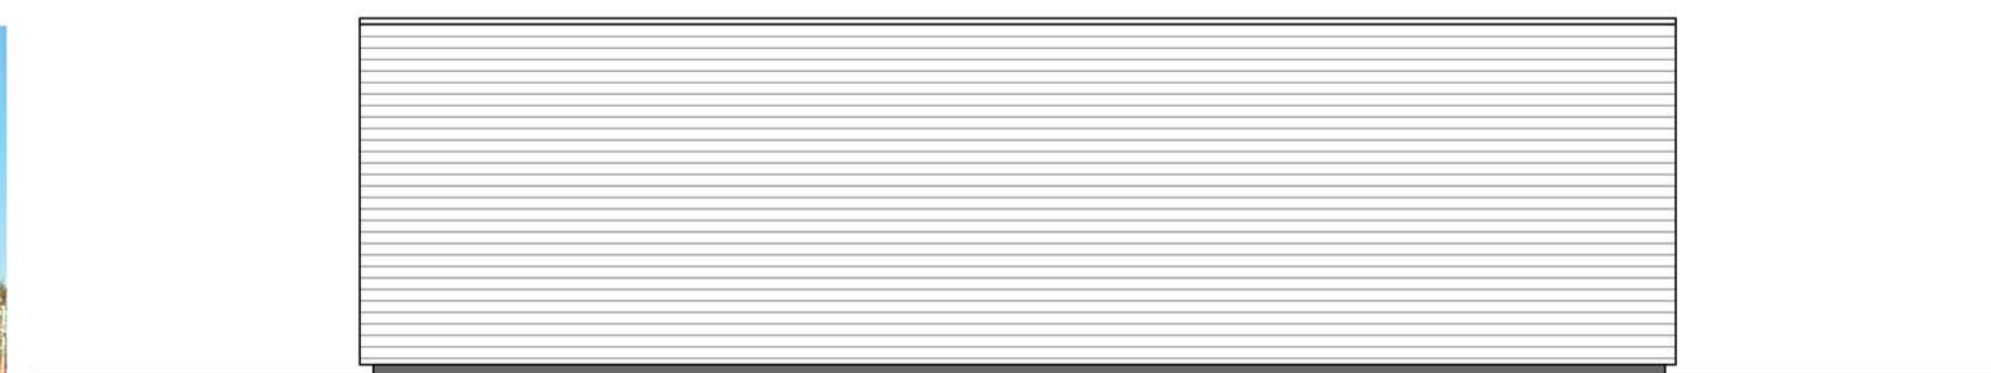

WEST ELEVATION  
SCALE 1:100



EXISTING MARKETING SUITE TO BE DEMOLISHED



EXISTING CHANGING ROOM SHED TO BE DEMOLISHED  
FOLLOWING COMPLETION OF COMMUNITY CENTRE

GENERAL NOTE  
±0.00 = FINISHED GROUND FLOOR LEVEL  
  
FOR PLANNING PURPOSES ONLY.  
COPYRIGHT RESERVED.

P-01	PLANNING ISSUE	Work In Progress	KM	EW	MH
NO.	Revision	Date	By	Checkd	Apprd.

PROJECT STAGE  
**PLANNING**

**Henchion + Reuter Architects**  
Dublin + Berlin  
  
The Barracks, 76 Inshatown Road, Dublin 4, Ireland  
t. +353 (0) 1 6674740  
e. info@henchion-reuter.com  
w. www.henchion-reuter.com

CLIENT  
FINGAL COUNTY COUNCIL  
PROJECT  
BALDOYLE COMMUNITY CENTRE  
DRAWING TITLE  
DEMOLITION DRAWINGS  
DRAWING NO.  
BCC-HRA-ZZ-00-DR-A-302  
P-01  
SCALE  
1:100  
DATE  
Work in Progress  
DRAWN  
KM  
CHECKED  
EW  
MH  
DRAWING DIMENSIONS  
594 x 841mm

