




LOCATION MAP SCALE 1:1000 @ A1

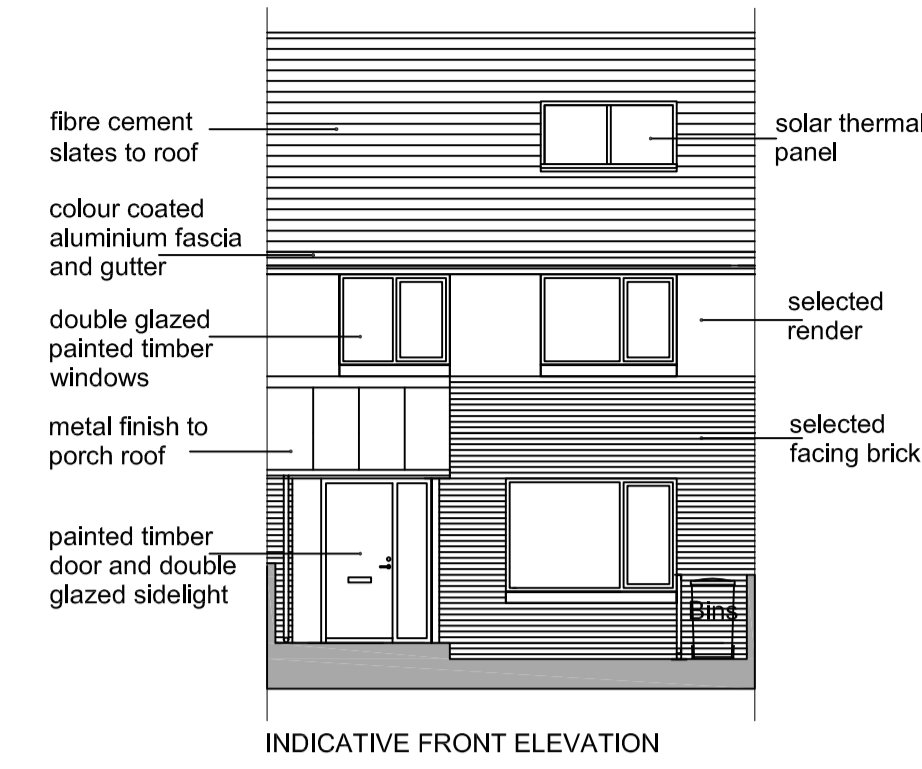


INDICATIVE FRONT ELEVATION

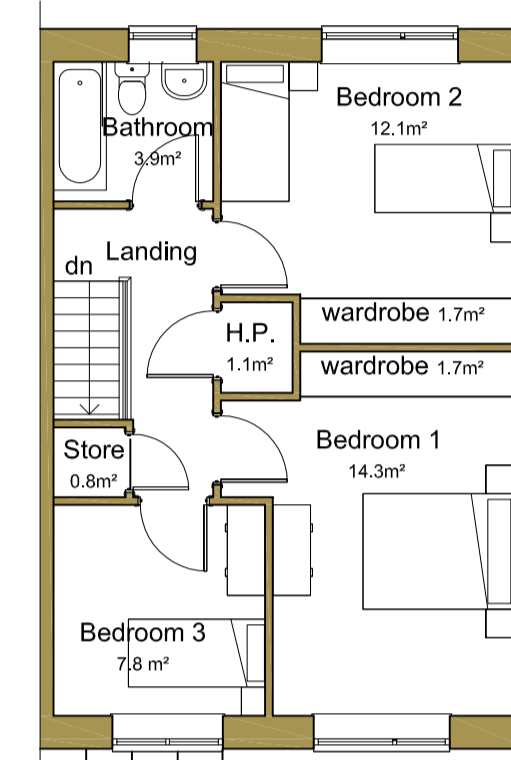

FIRST FLOOR PLAN

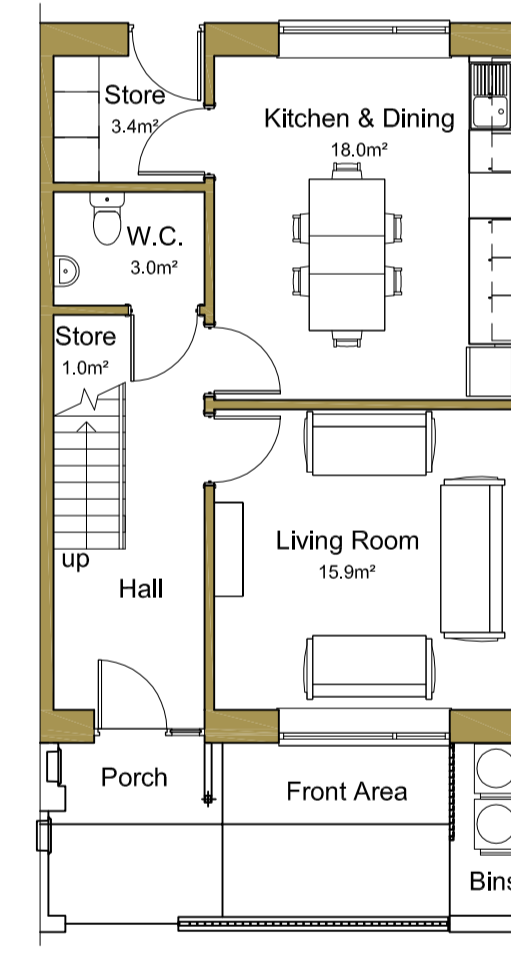


GROUND FLOOR PLAN

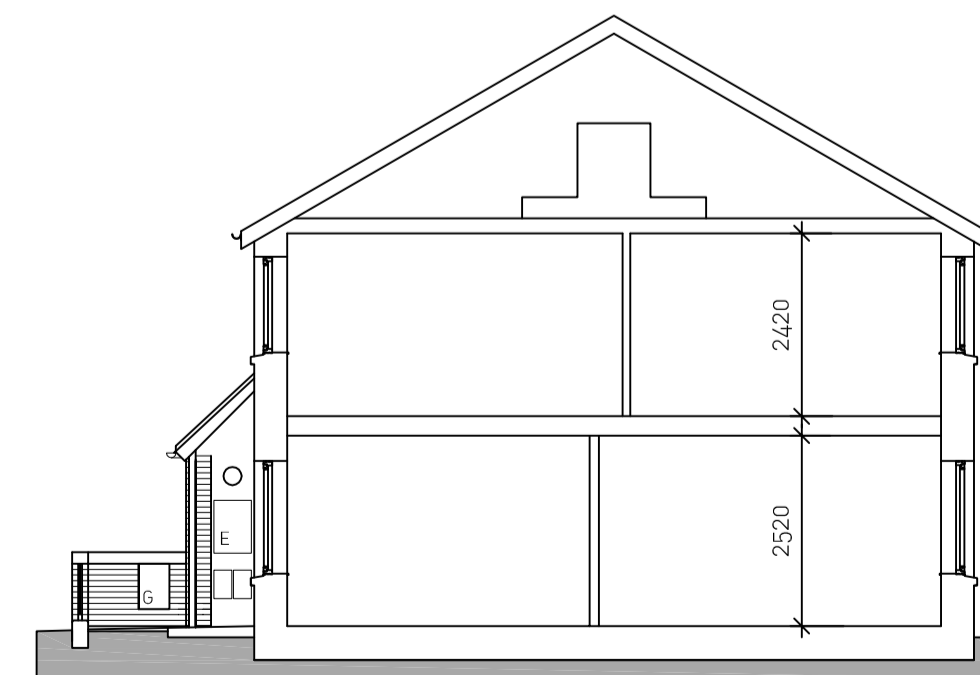


CROSS-SECTION

HOUSE TYPE A
3 Bedroom, 5 Person,
2 Storey House.


Scale 1:100 @ A1

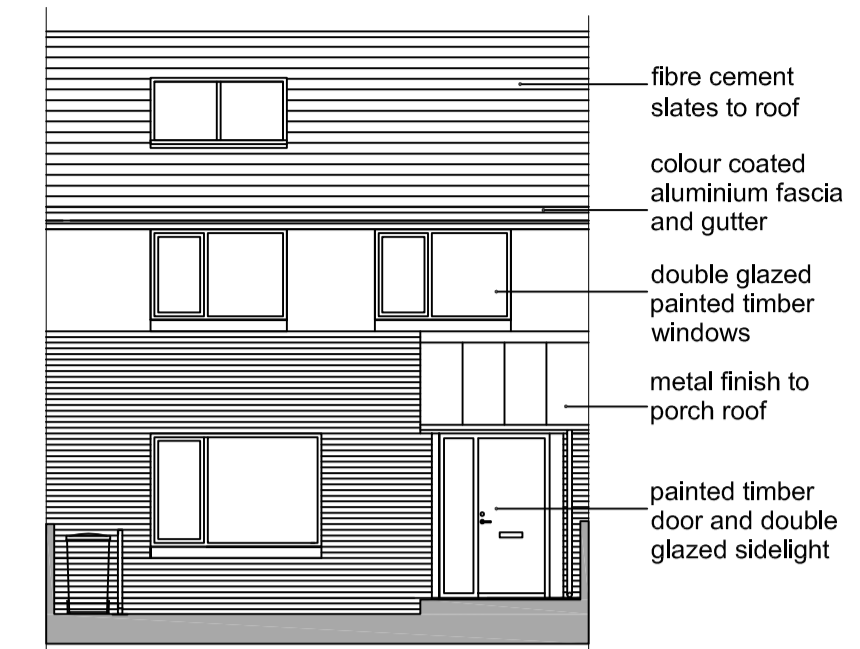


INDICATIVE FRONT ELEVATION

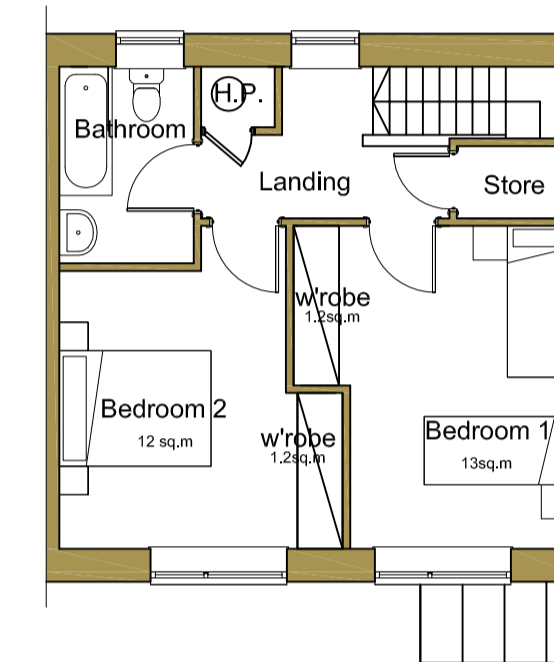

FIRST FLOOR PLAN

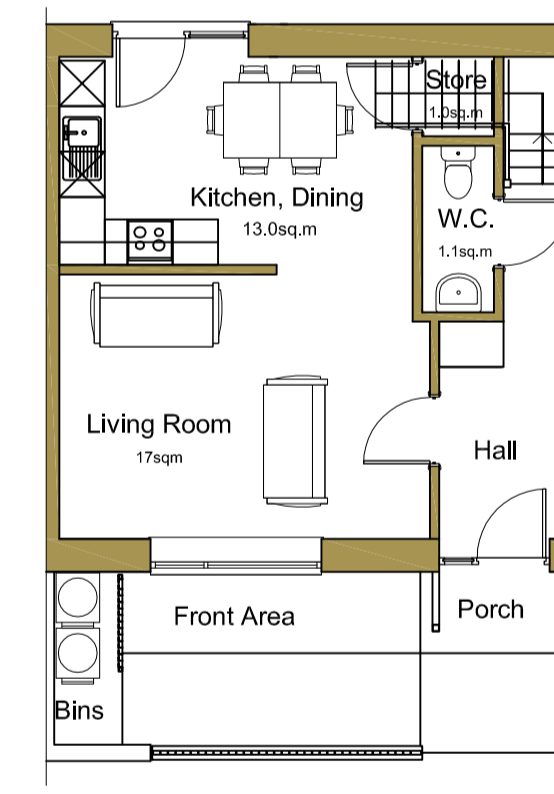

GROUND FLOOR PLAN

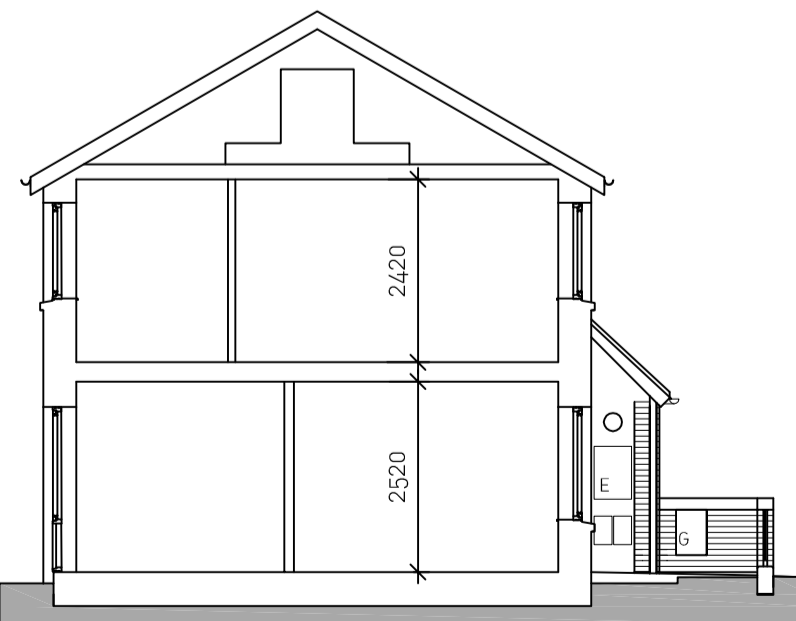

CROSS-SECTION

HOUSE TYPE B
2 Bedroom, 4 Person,
2 Storey House

Scale 1:100 @ A1

- HOUSE TYPE A.
3 BED - 5 PERSON - 2 STOREY
- HOUSE TYPE B.
2 BED - 4 PERSON - 2 STOREY

**Comhairle Contae Fhine Gall
Fingal County Council**

ARCHITECTS' DEPARTMENT
FINGAL COUNTY HALL, MAIN ST.,
SWORDS CO., DUBLIN
Tel: (01)890 5050, Fax: (01) 890 5079



COUNTY ARCHITECT
FIONNULA MAY Dip.Arch., B.Arch. Sc., M.U.B.C., M.R.I.A.I

CLIENT

PROJECT TITLE
Proposed: 44 Dwellings Adjacent
Avondale Park, Mullhuddart, Dublin 15

PROJECT STAGE
PLANNING PART XI

DRAWING TITLE
LOCATION MAP &
HOUSE TYPE DRAWINGS.

PROJECT ARCHITECT
David Byrne

DRAWN
MMcN

CHECKED

SCALE
As Shown @A1

DATE
March 2017

DRAWING NUMBER
16-317-P-1001

REV